


Roof layout.



Floor Joist layout.

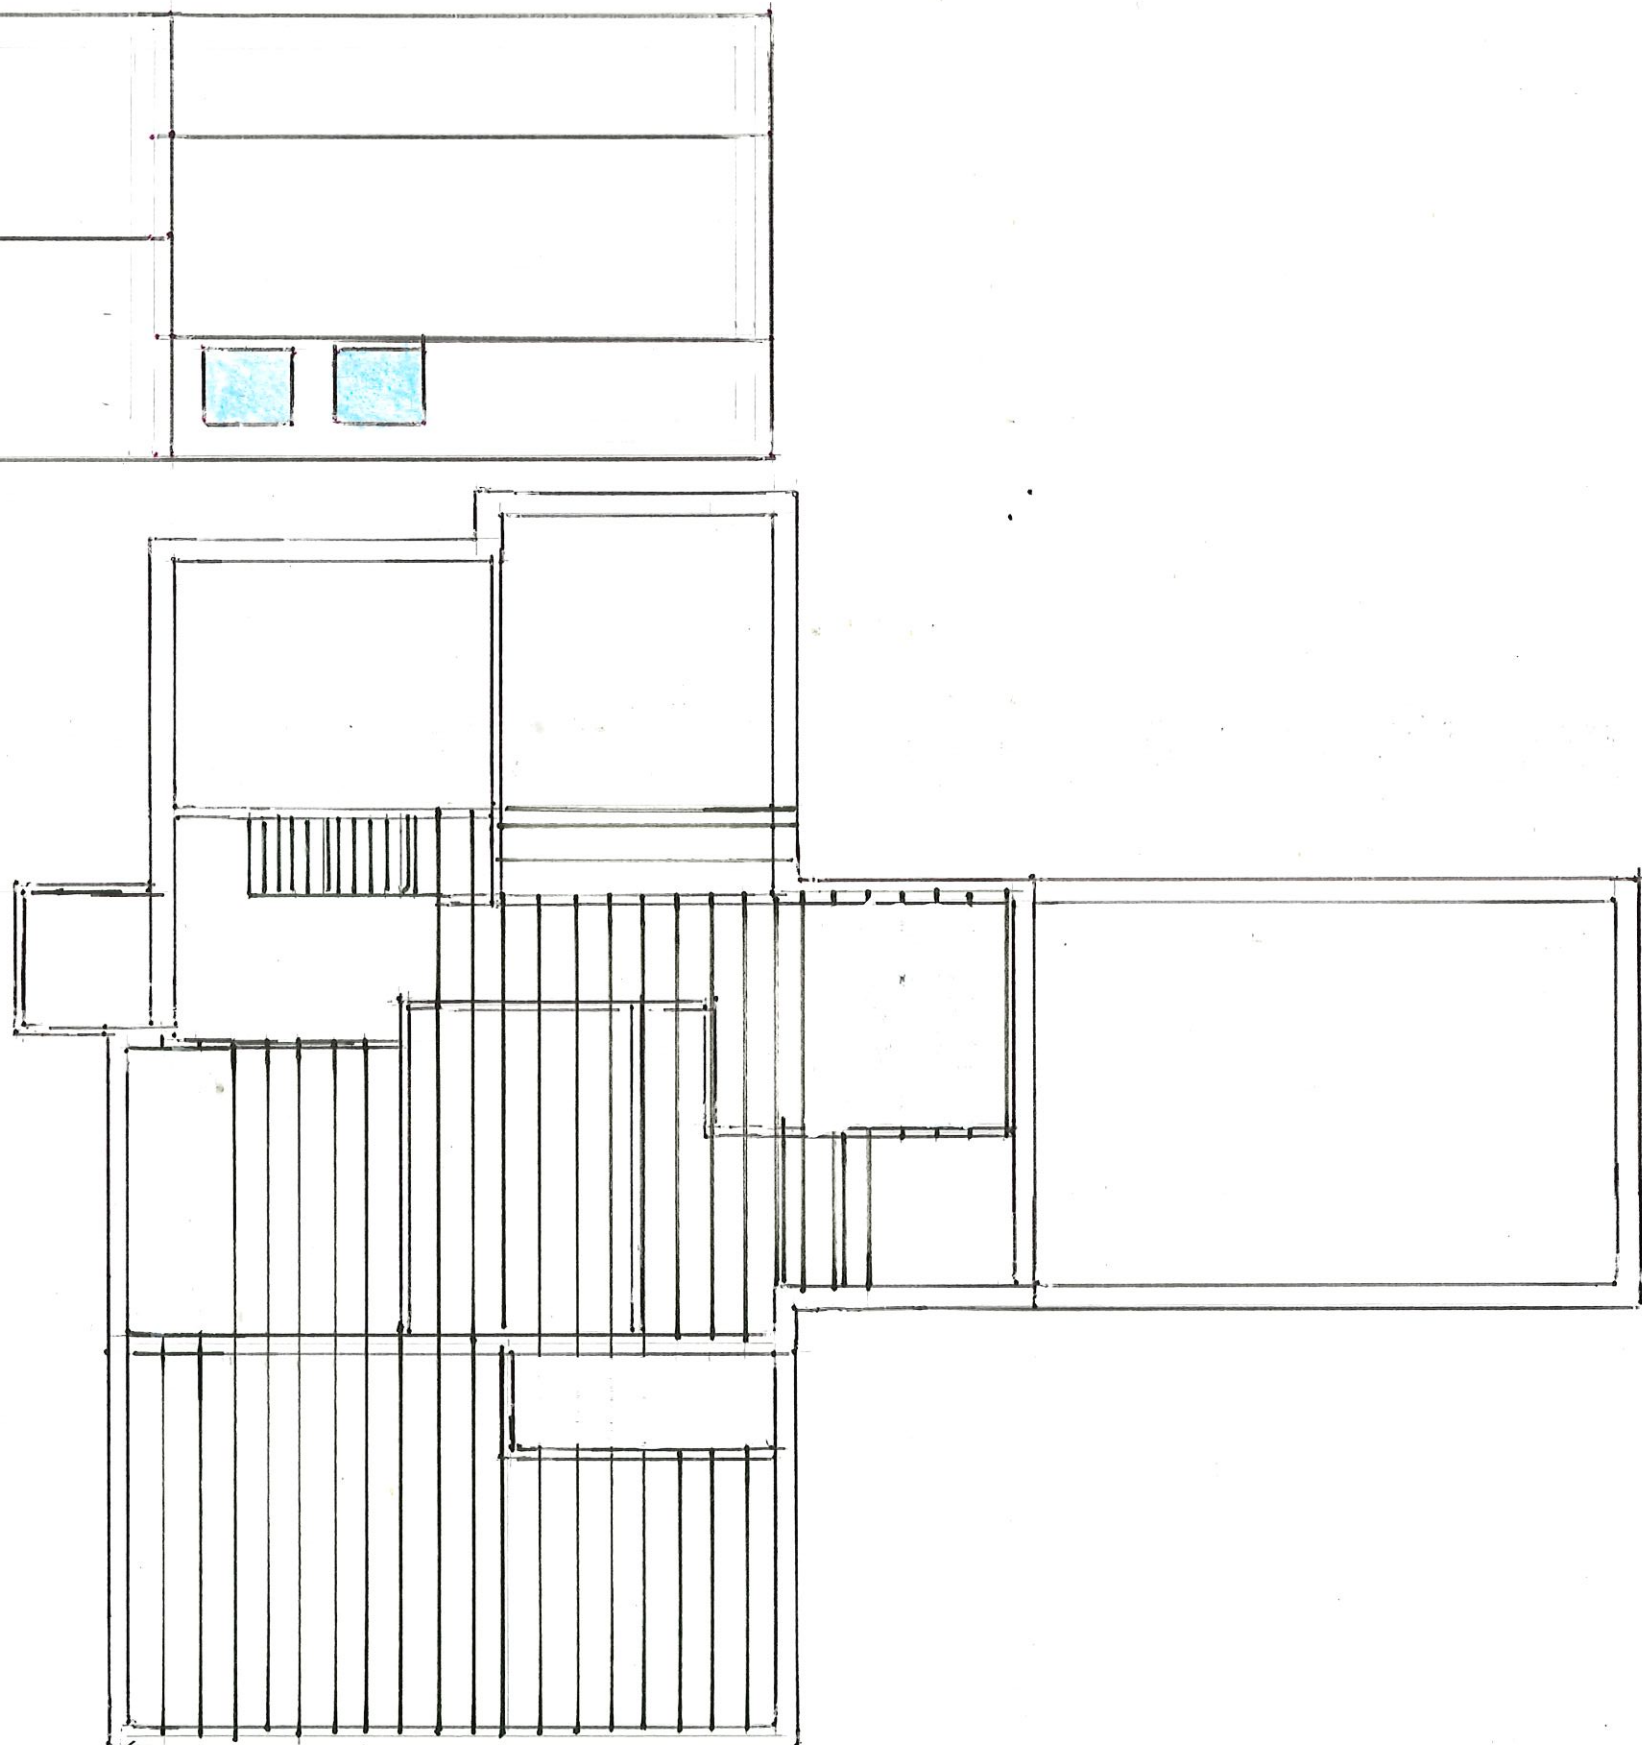

metric 1:100 A3



Drawn by D.S.
Date: 12.12.2022

Site Address
Applands
Plymtree
Cullompton
EX15 2JY

Drawing Title
Proposed Roof Plan/Joist

Drawing N° 3.2