


First floor plan

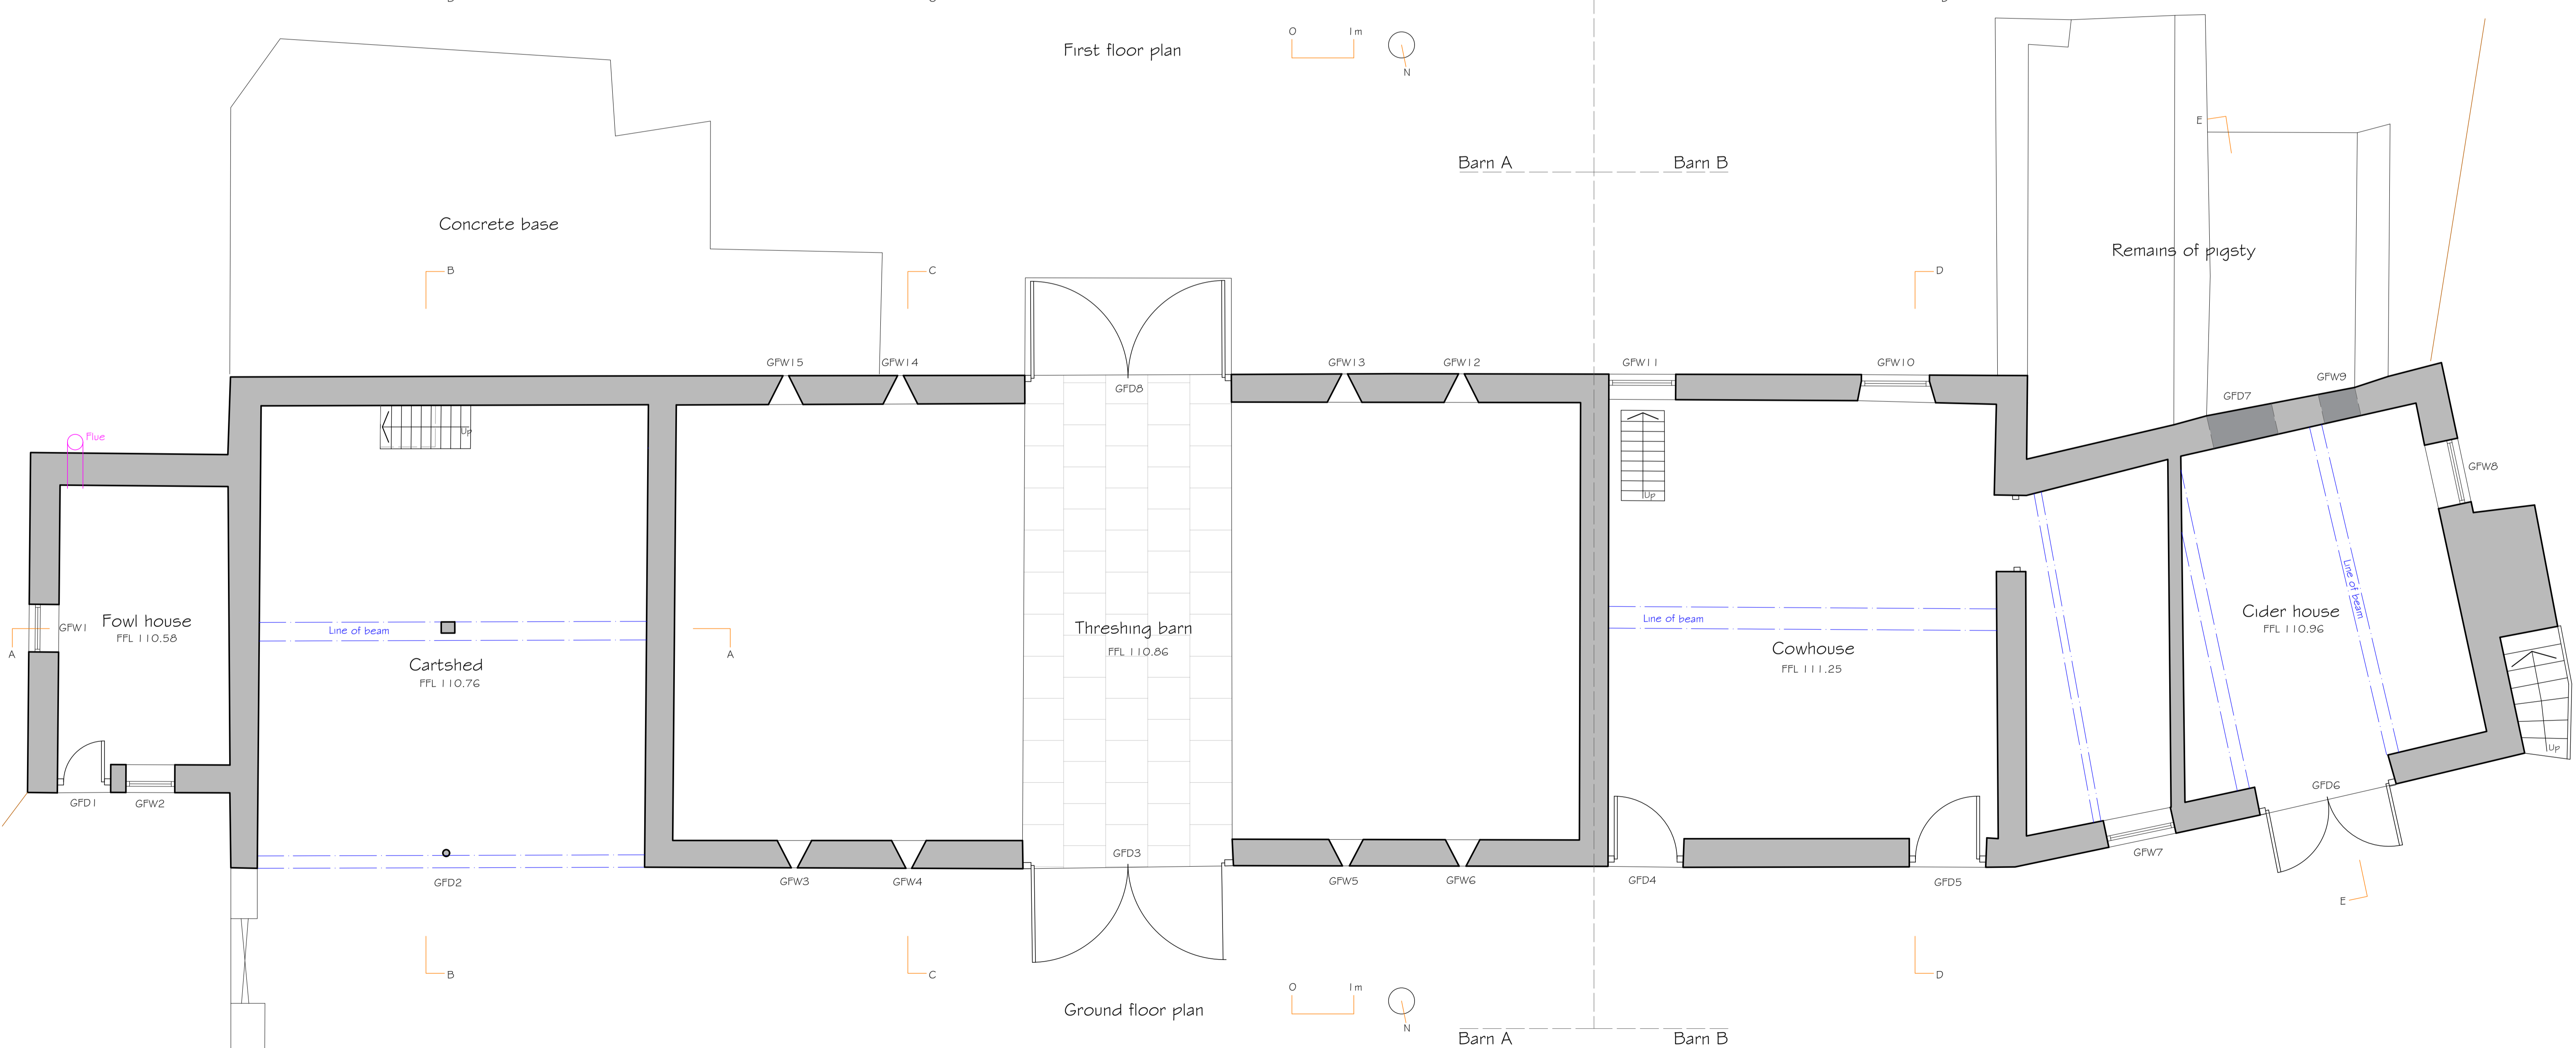

Ground floor plan

Heron Associates
 The Old Shop
 Kingcoed
 Usk
 Monmouthshire
 NP15 1DS
 01291 690010
 liz@heronassociates.co.uk

- Status:
- Preliminary
 - Pre-planning
 - Planning (Outline)
 - Planning (Reserved matters)
 - Planning (Full/Householder)
 - Building Regulations
 - Tender issue
 - As built
 - PROVISIONAL

Date: 01.12.2022
 Scale: 1:50 @ A1
 Drawing No: 3728-01
 Revision:

Project: Proposed residential conversion of former barns at Winston Court Farm
 Client: Mr J Hodge
 Drawing: Floor plans as existing

