



This drawing is copyright of Glyn Jackson Ltd.
It may not be copied, reproduced or altered in any way without written authority.

All dimensions to be checked on site and any discrepancies reported to the Architect immediately.

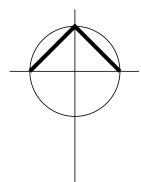

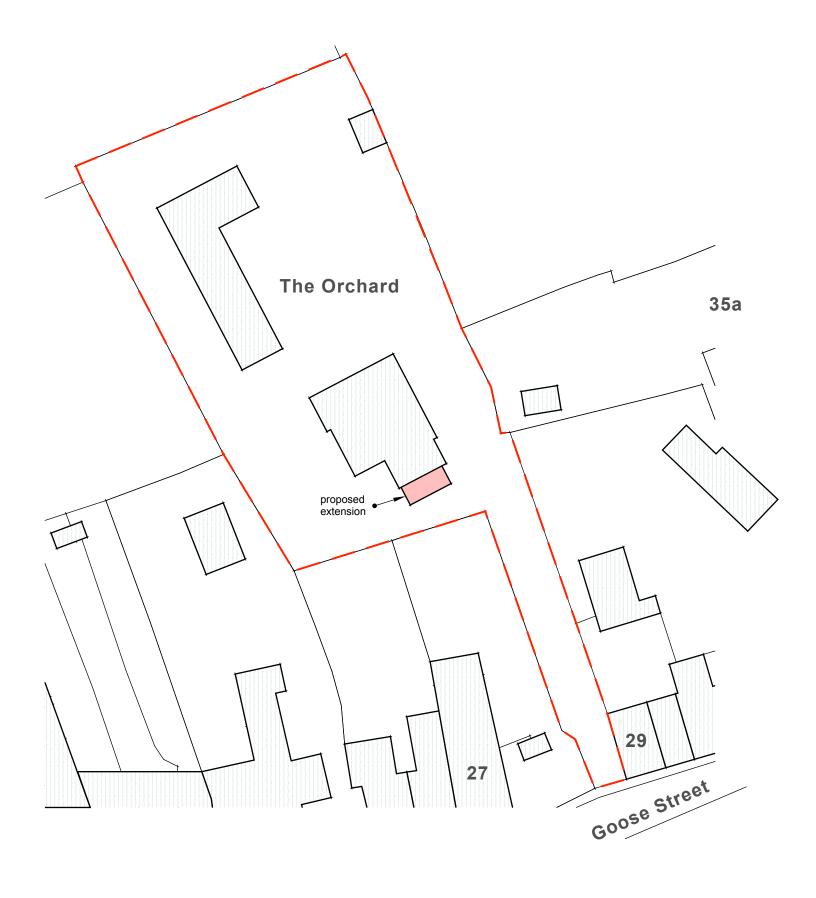

proposed site plan

scale: 1:500 @ A3

glyn jackson

14 Stephenson Drive | Frome | BA11 2XD | t. 07971 638003 | e. glynjackson@icloud.com

**Project: 'The Orchard', Goose Street, Beckington, Frome BA11 6SS** 

Client: Mr & Mrs P Burke

date: drawing no: revision: December, 2022 2221 / 10