
This drawing is copyright of Glyn Jackson Ltd.
It may not be copied, reproduced or altered in any way without written authority.

All dimensions to be checked on site and any discrepancies reported to the Architect immediately.



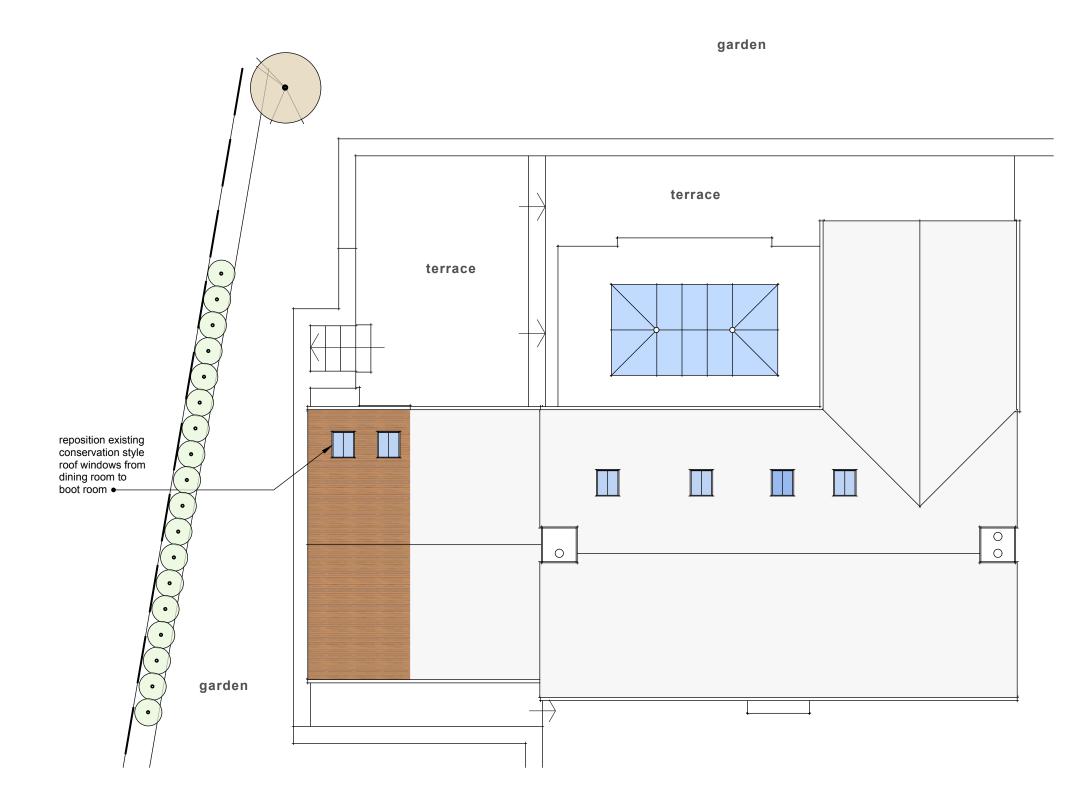

proposed roof plan

scale: 1:100 @ A3

glyn jackson 14 Stephenson Drive | Frome | BA11 2XD | t. 07971 638003 | e. glynjackson@icloud.com

Project: 'The Orchard', Goose Street, Beckington, Frome BA11 6SS

Client: Mr & Mrs P Burke

date: drawing no: revision:

December, 2022 2221 / 06