
All dimensions to be checked on site and any discrepancies reported to the Architect immediately.



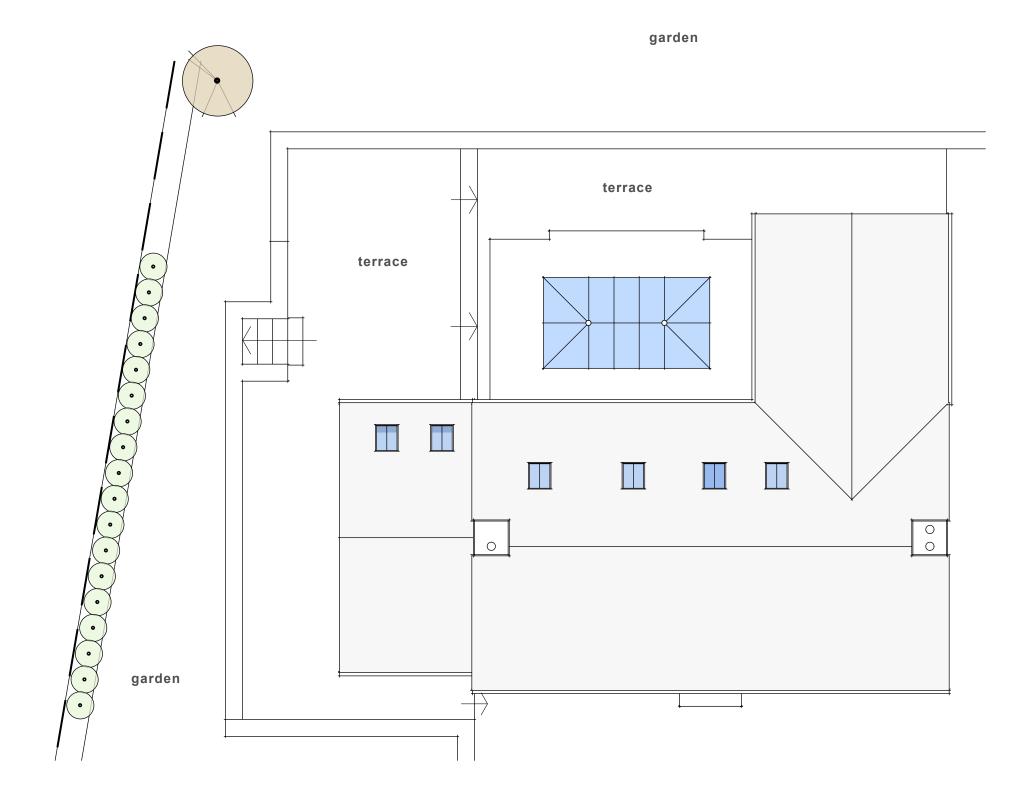

existing roof plan scale: 1:100 @ A3

glyn jackson

14 Stephenson Drive | Frome | BA11 2XD | t. 07971 638003 | e. glynjackson@icloud.com

Project: 'The Orchard', Goose Street, Beckington, Frome BA11 6SS

Client: Mr & Mrs P Burke

date: drawing no: revision:

December, 2022 2221 / 05