


Notes: Unless otherwise stated, this drawing is for information only. Do not scale. Use figured dimensions only. Check all dimensions on site and advise of any discrepancies before commencing work on site.

Digital Transmissions: This data is supplied only as a means to aid you in the production of your work, the data should always be checked against the hard copy of the drawing. Some of the data may have been produced by importing data from external sources, discrepancies may have occurred during this procedure. SPGL cannot accept responsibility for any discrepancies within the CAD data file. No third party shall issue SPGL data/drawings without the written approval of SPGL. SPGL check all data for viruses but cannot accept responsibility for any loss incurred by any third party as a result of installing data.

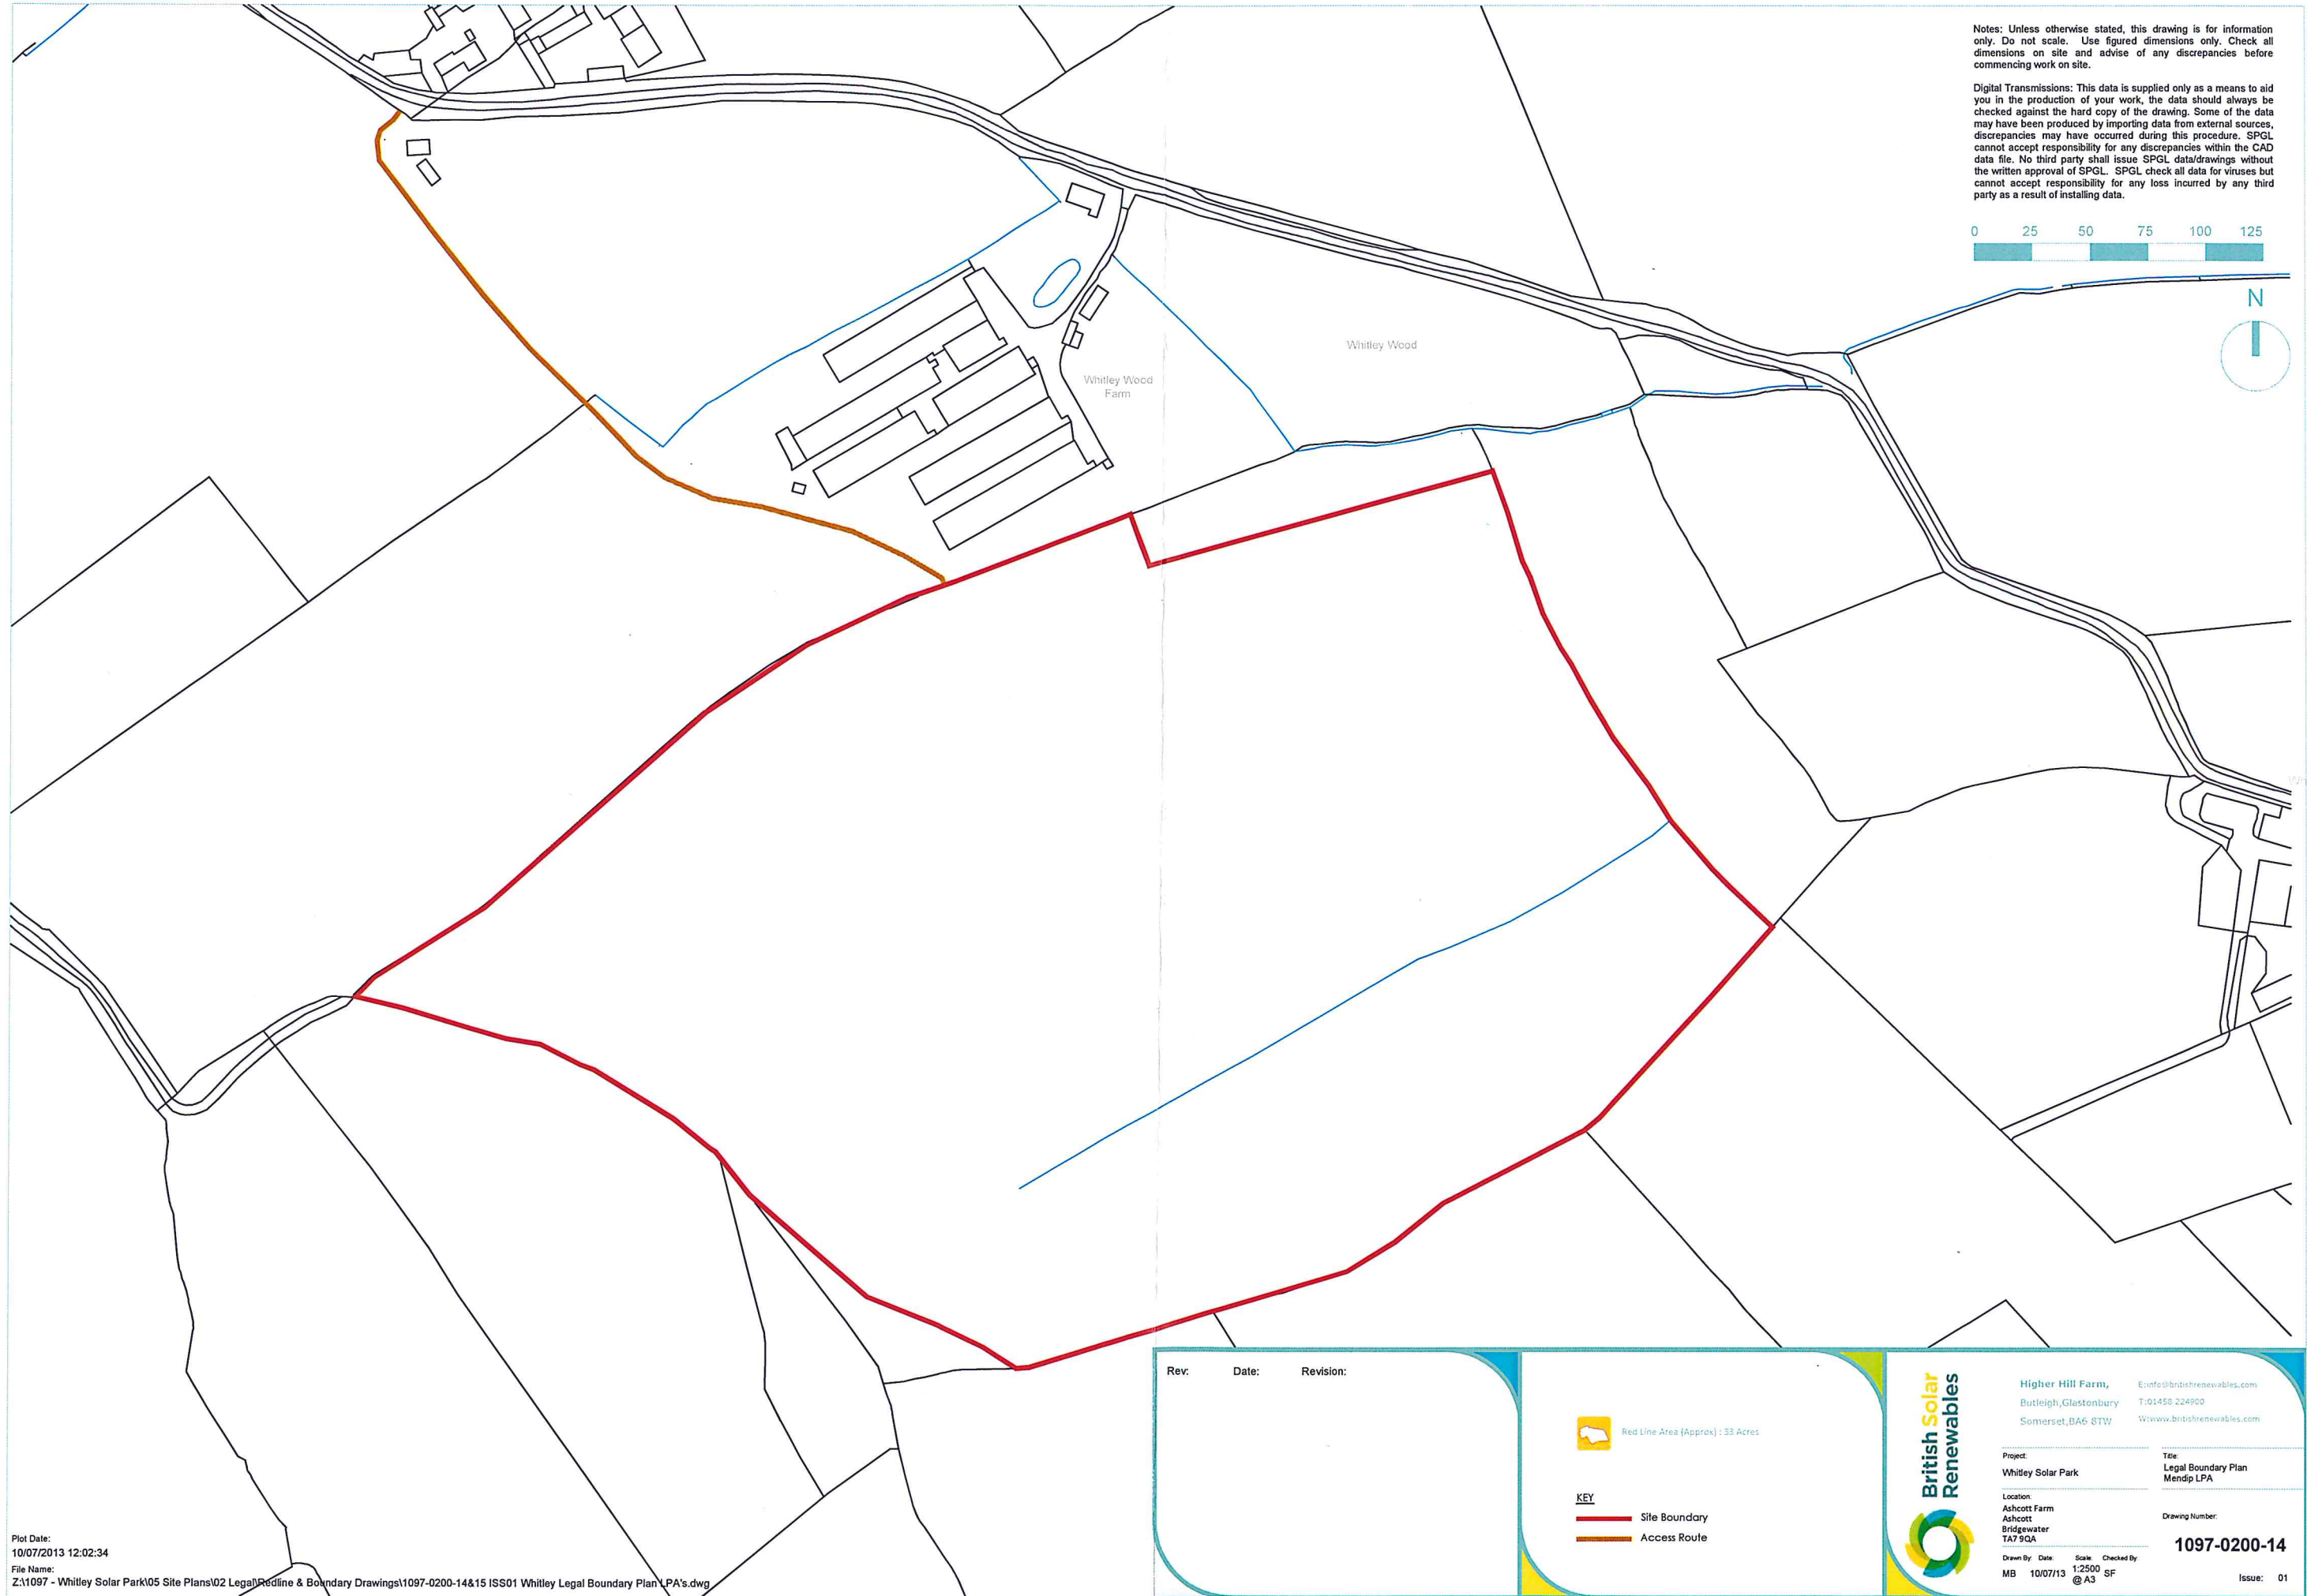

Plot Date:  
10/07/2013 12:02:34  
File Name:  
Z:\1097 - Whitley Solar Park\05 Site Plans\02 Legal\Redline & Boundary Drawings\1097-0200-14&15 ISS01 Whitley Legal Boundary Plan LPA's.dwg

Rev.	Date:	Revision:

Red Line Area (Approx) : 33 Acres

- KEY**
- Site Boundary
  - Access Route



Higher Hill Farm,  
Butleigh, Glastonbury  
Somerset, BA6 8TW  
E: info@britishrenewables.com  
T: 01458 224900  
W: www.britishrenewables.com

Project:  
Whitley Solar Park  
Title:  
Legal Boundary Plan  
Mendip LPA

Location:  
Ashcott Farm  
Ashcott  
Bridgewater  
TA7 9QA  
Drawing Number:  
**1097-0200-14**

Drawn By: Date: Scale: Checked By:  
MB 10/07/13 1:2500 SF  
@ A3  
Issue: 01