


Plan View



Front Elevation

Side Elevation

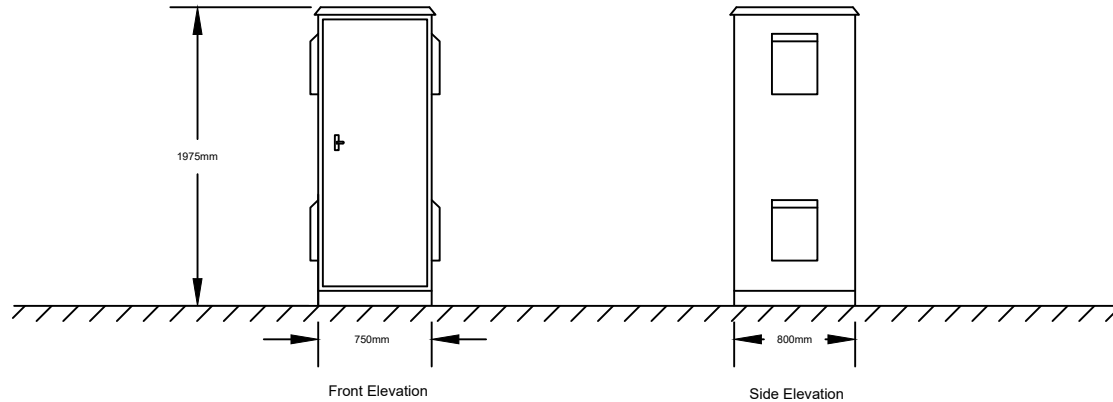

Revision	Description	Date	Approved
A1	Initial Issue	16/12/2022	JJ



TITLE: Auxiliary Supply Cupboard		SITE: Whitley	
Drawn	Date	Checked	Date
KM	16/12/2022	JJ	16/12/2022
Original Paper Size: A4		Scale: 1:50	

Colour: Light Grey or White  
Material: Metal / Fibreglass

Do not scale from this drawing except for planning purposes.  
All dimensions in millimeters.