

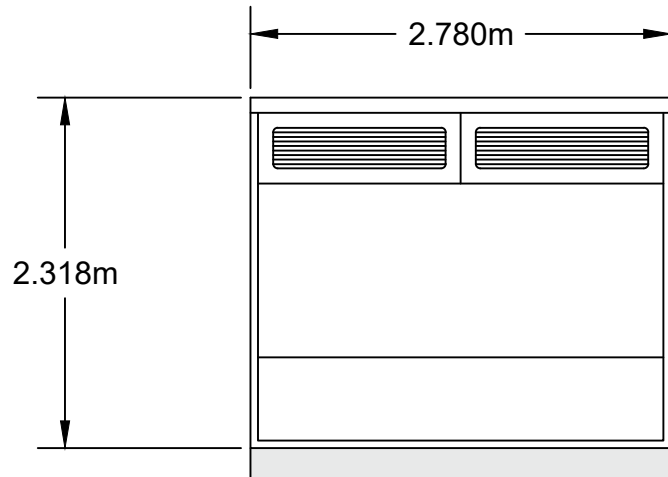



Plan View

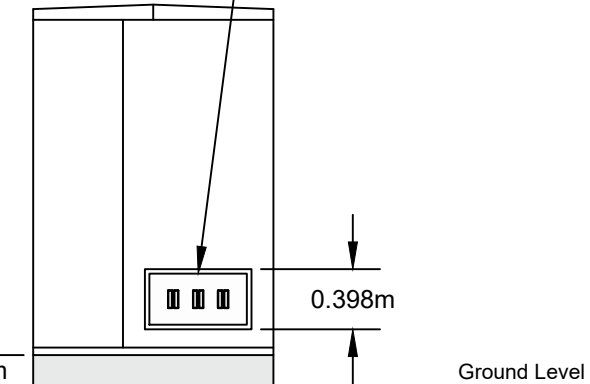

Front Elevation

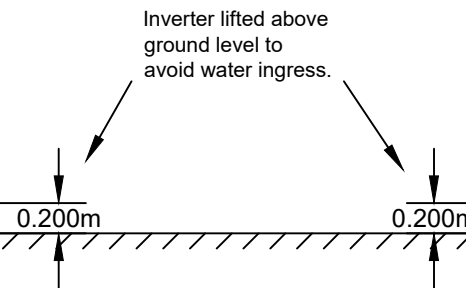

Side Elevation

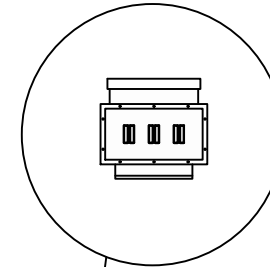

Busbar connector attached to inverter here.

Ground Level

Ground Level



Colour: Grey or White
Material: Metal / Fibreglass

Revision	Description	Date	Approved
A2	Minor Design Update	19/12/2022	JJ



TITLE: Inverter Cabinet		SITE: Whitley	
Drawn	Date	Checked	Date
KM	19/12/2022	JJ	19/12/2022
Original Paper Size: A4		Scale: 1:50	
Do not scale from this drawing except for planning purposes. All dimensions in Meters.			