




EXISTING FRONT ELEVATION 1:100


EXISTING SIDE ELEVATION 1:100

EXISTING REAR ELEVATION 1:100

EXISTING REAR ELEVATION 1:100
(INCLUDING OUTBUILDING)

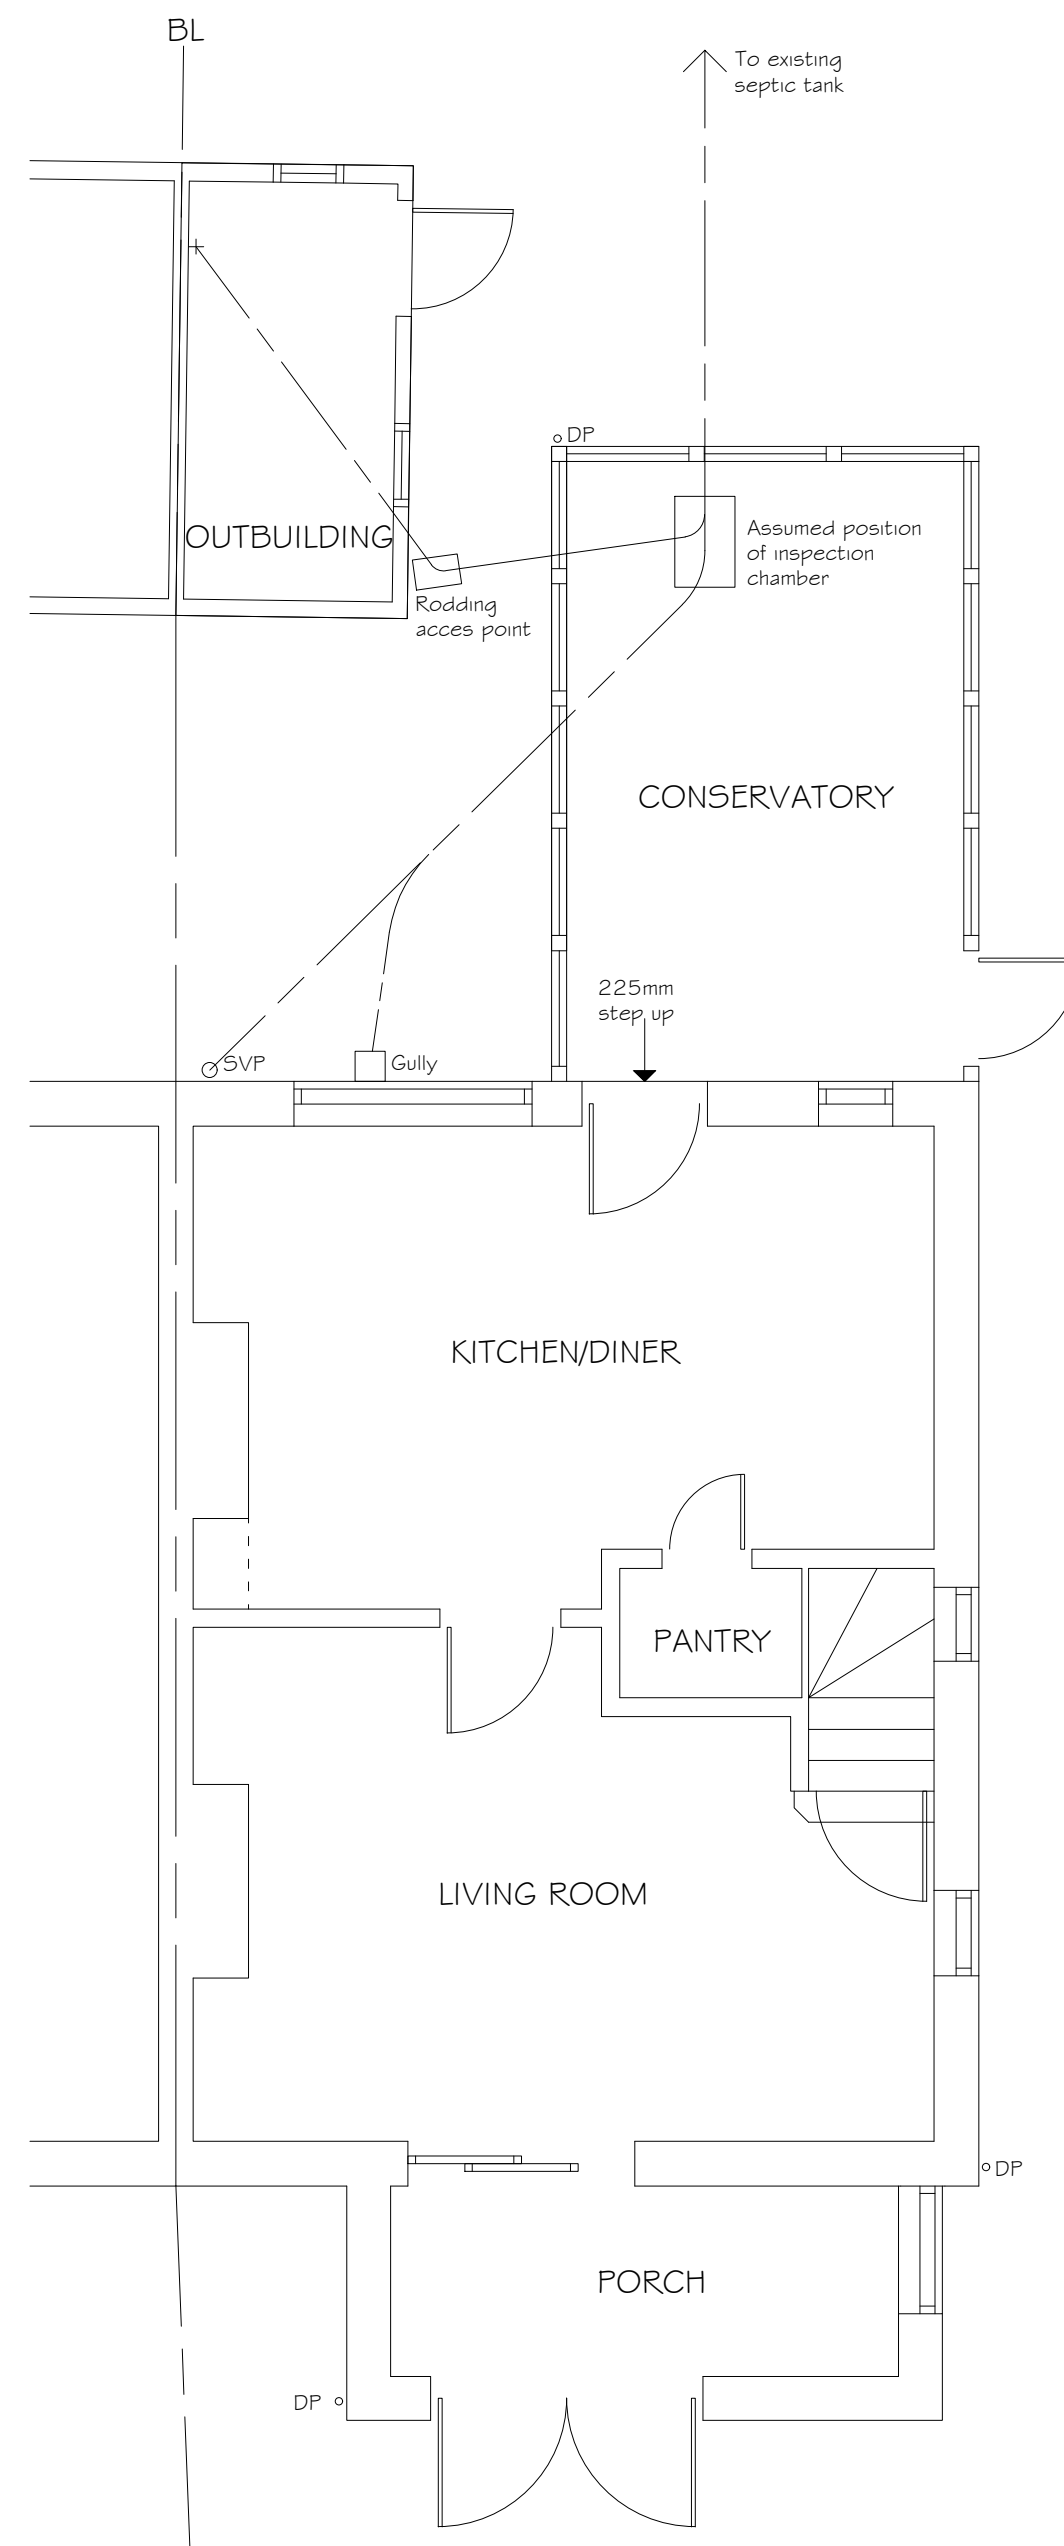

EXISTING GROUND FLOOR PLAN 1:50

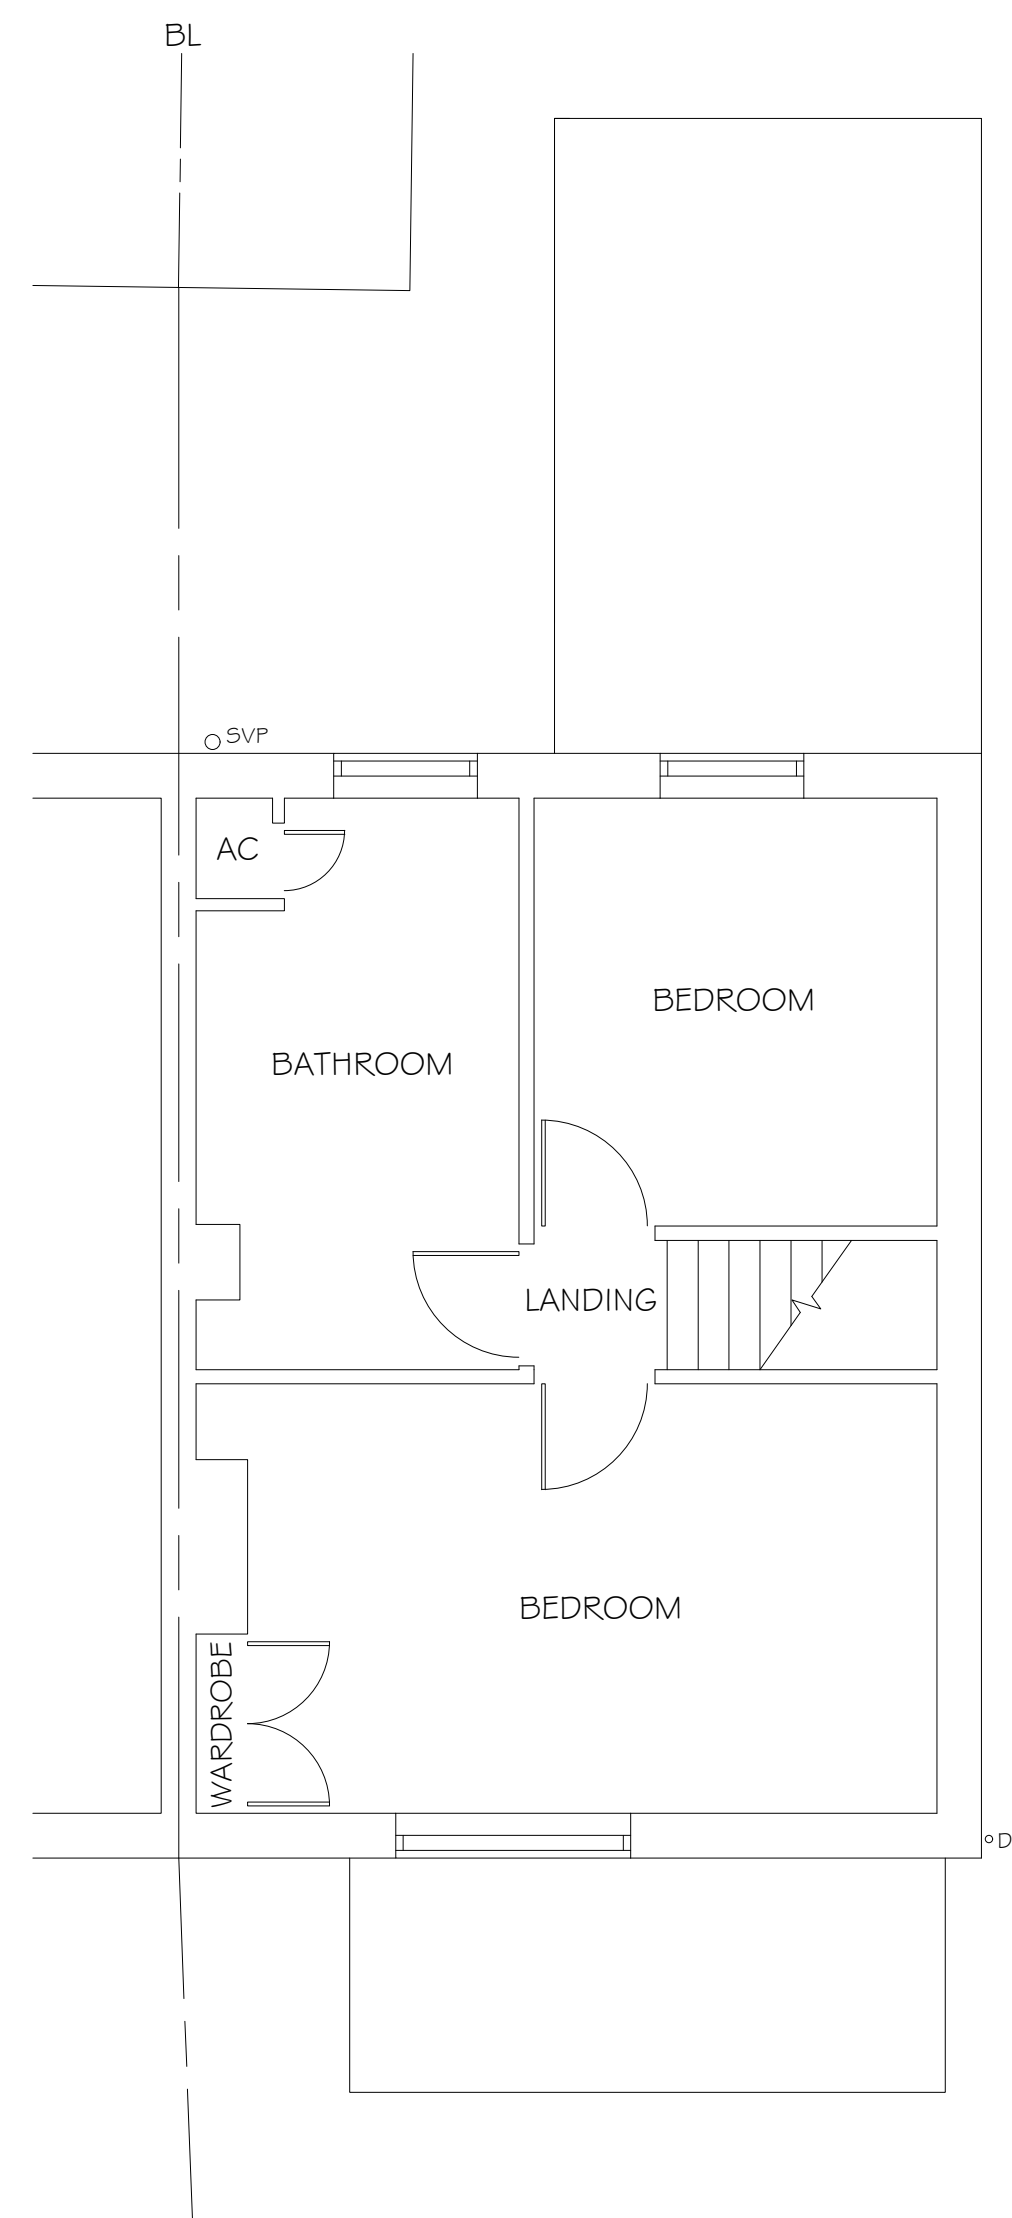

EXISTING FIRST FLOOR PLAN 1:50



LOCATION PLAN 1:1250

**ARCHITECTURAL
BUILDING
DESIGN
SERVICES**




DAVID HART ABEng

Unit 15
Epsilon House
West Road
Ipswich
Suffolk
IP3 9FJ
Tel: 01473 276147
Fax: 01473 276101
Mob: 07919055797
E-mail: info@abds.org.uk
Website: www.abds.org.uk

Client Name and Site Address

Miss D Low
The Elms
Lower Somersham
Ipswich
Suffolk
IP8 4QH

Scale Bars

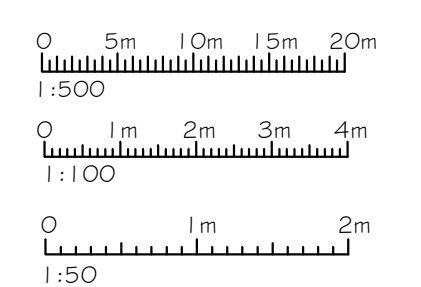

Project Existing

Drawing Number	Scales	Paper Size	Revisions	Drawn
21/09/0060	1:50, 1:100, 1:1250	A1	-	B,B