



PROPOSED FRONT ELEVATION (facing house)


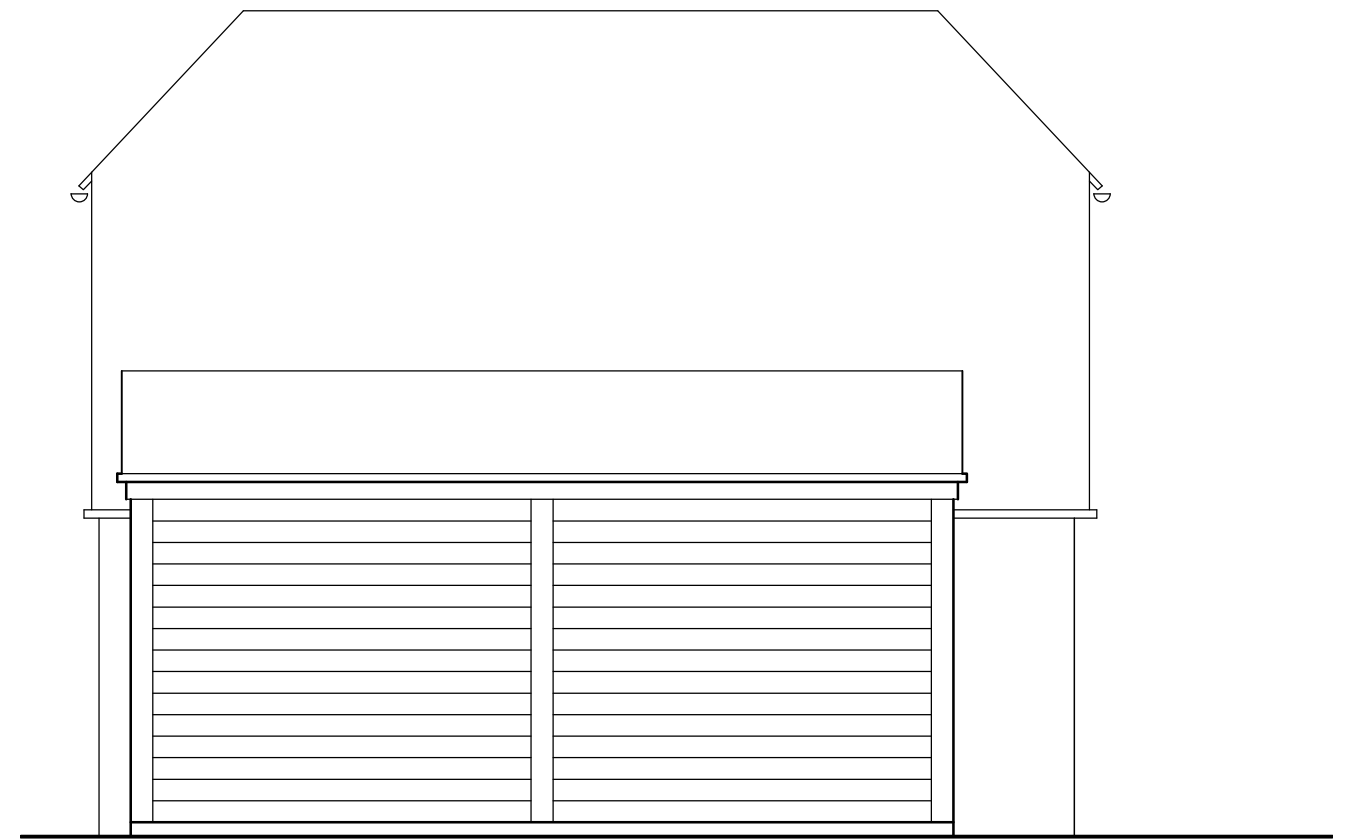


PROPOSED SIDE ELEVATION (facing road)

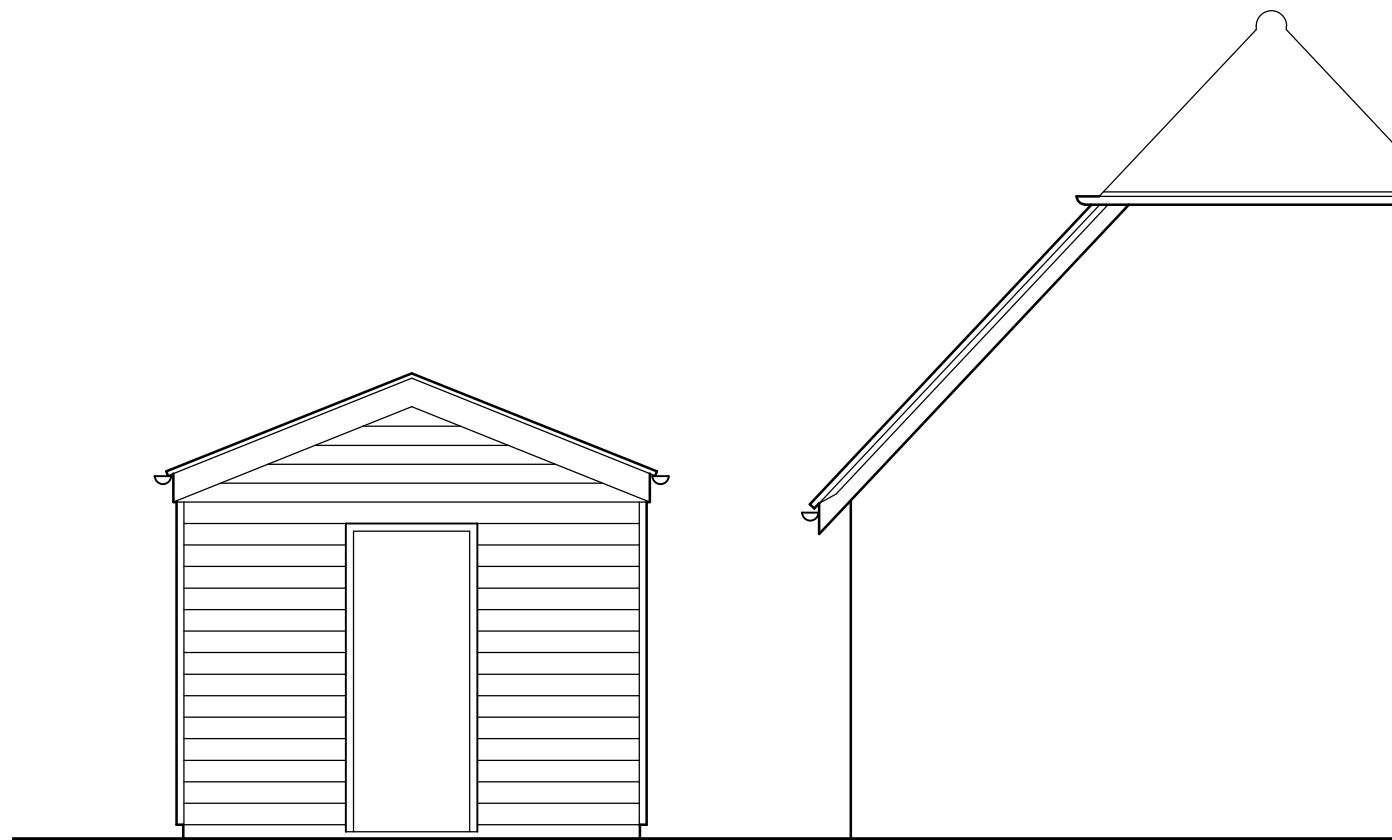

PROPOSED REAR ELEVATION

SCALE 1:50@A1

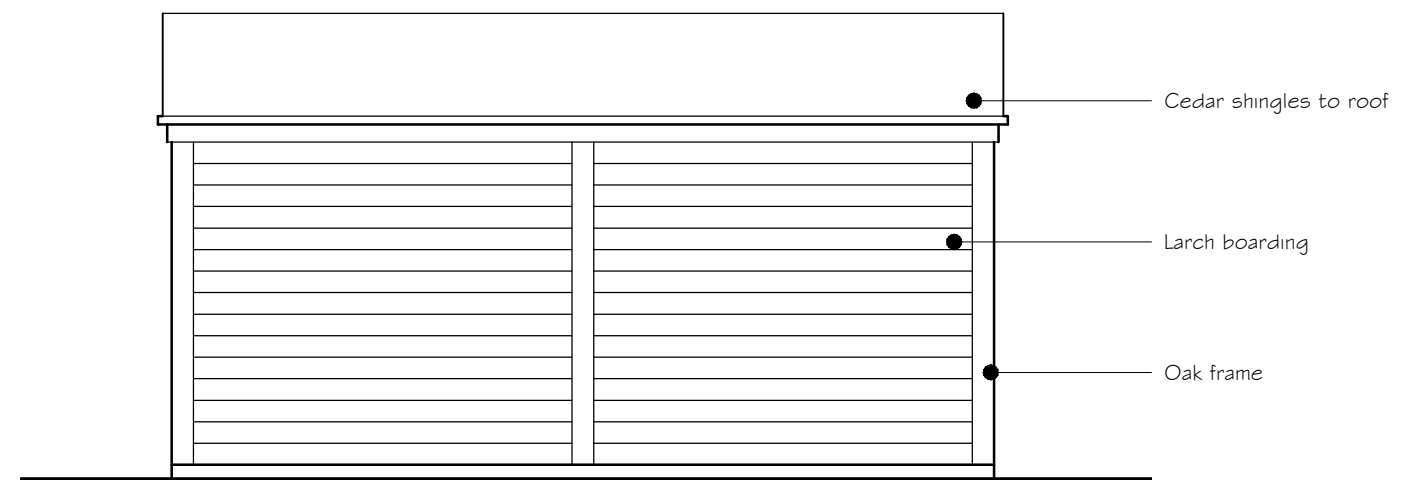 

PROPOSED SIDE ELEVATION

ROSE COTTAGE
TUNWORTH

DATE: December 2022

DRAWING NO. P24 REV. -