



EXISTING SOUTH WEST ELEVATION

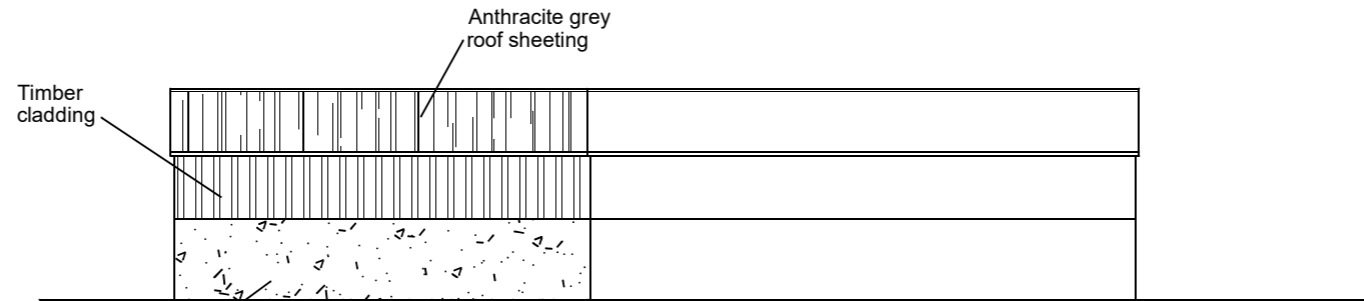

PROPOSED SOUTH WEST ELEVATION

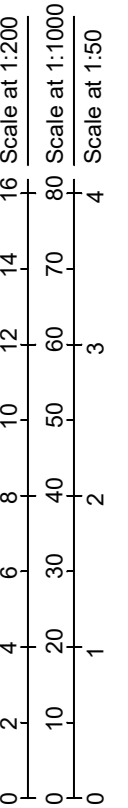

Title: Roofing over FYM store
at
Aplins Farm
Monkton
Honiton
Devon
EX14 9QN

Title: Elevations

Drawing No: 3761/07

Revision:

Date: December 2022

Scale: 1:200

