



EXISTING NORTH EAST ELEVATION

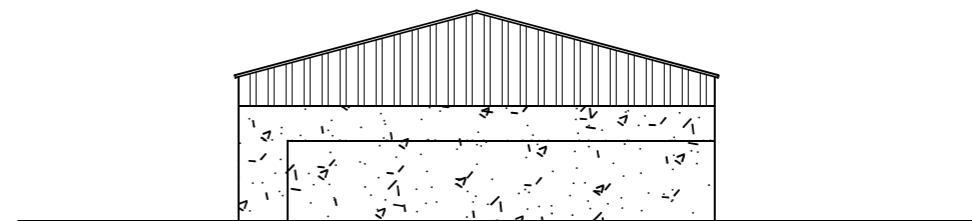


EXISTING NORTH WEST ELEVATION



PROPOSED NORTH EAST ELEVATION

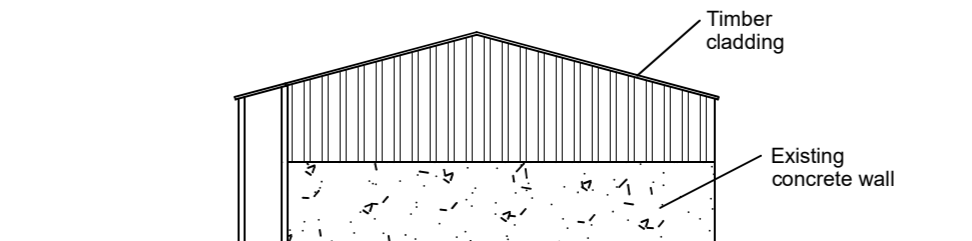

PROPOSED NORTH WEST ELEVATION

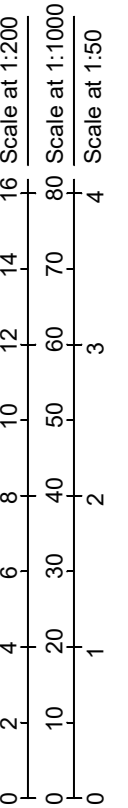

Title: Roofing over FYM store  
at  
Aplins Farm  
Monkton  
Honiton  
Devon  
EX14 9QN

Title: Elevations

Drawing No: 3761/06

Revision:

Date: December 2022

Scale: 1:200

