



EXISTING SITE PLAN

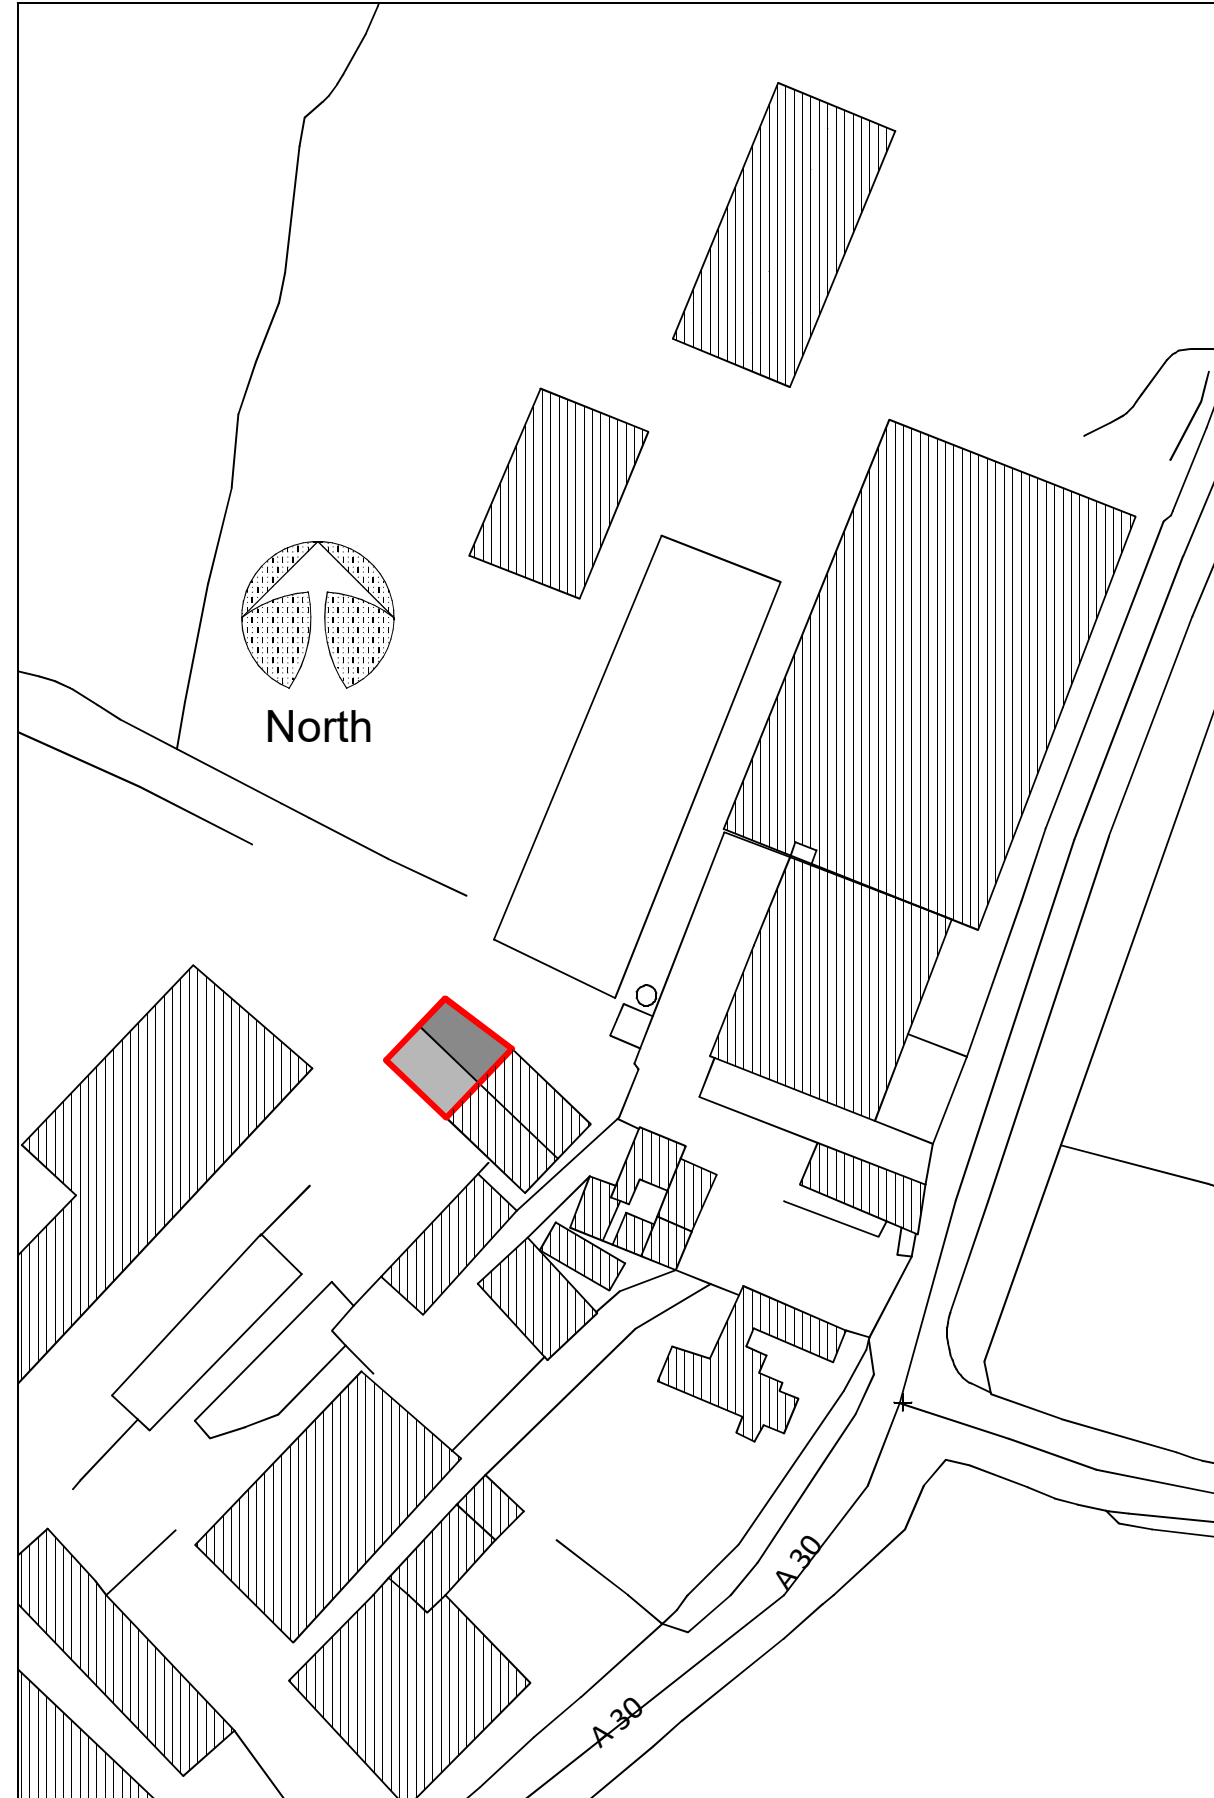

PROPOSED SITE PLAN

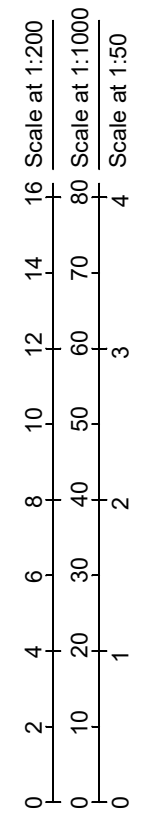

Title: Roofing over FYM store
at
Aplins Farm
Monkton
Honiton
Devon
EX14 9QN

Title: Site plans

Drawing No: 3761/09

Revision:

Date: December 2022

Scale: 1:1000

