





1 EAST ELEVATION
Scale: 1:100

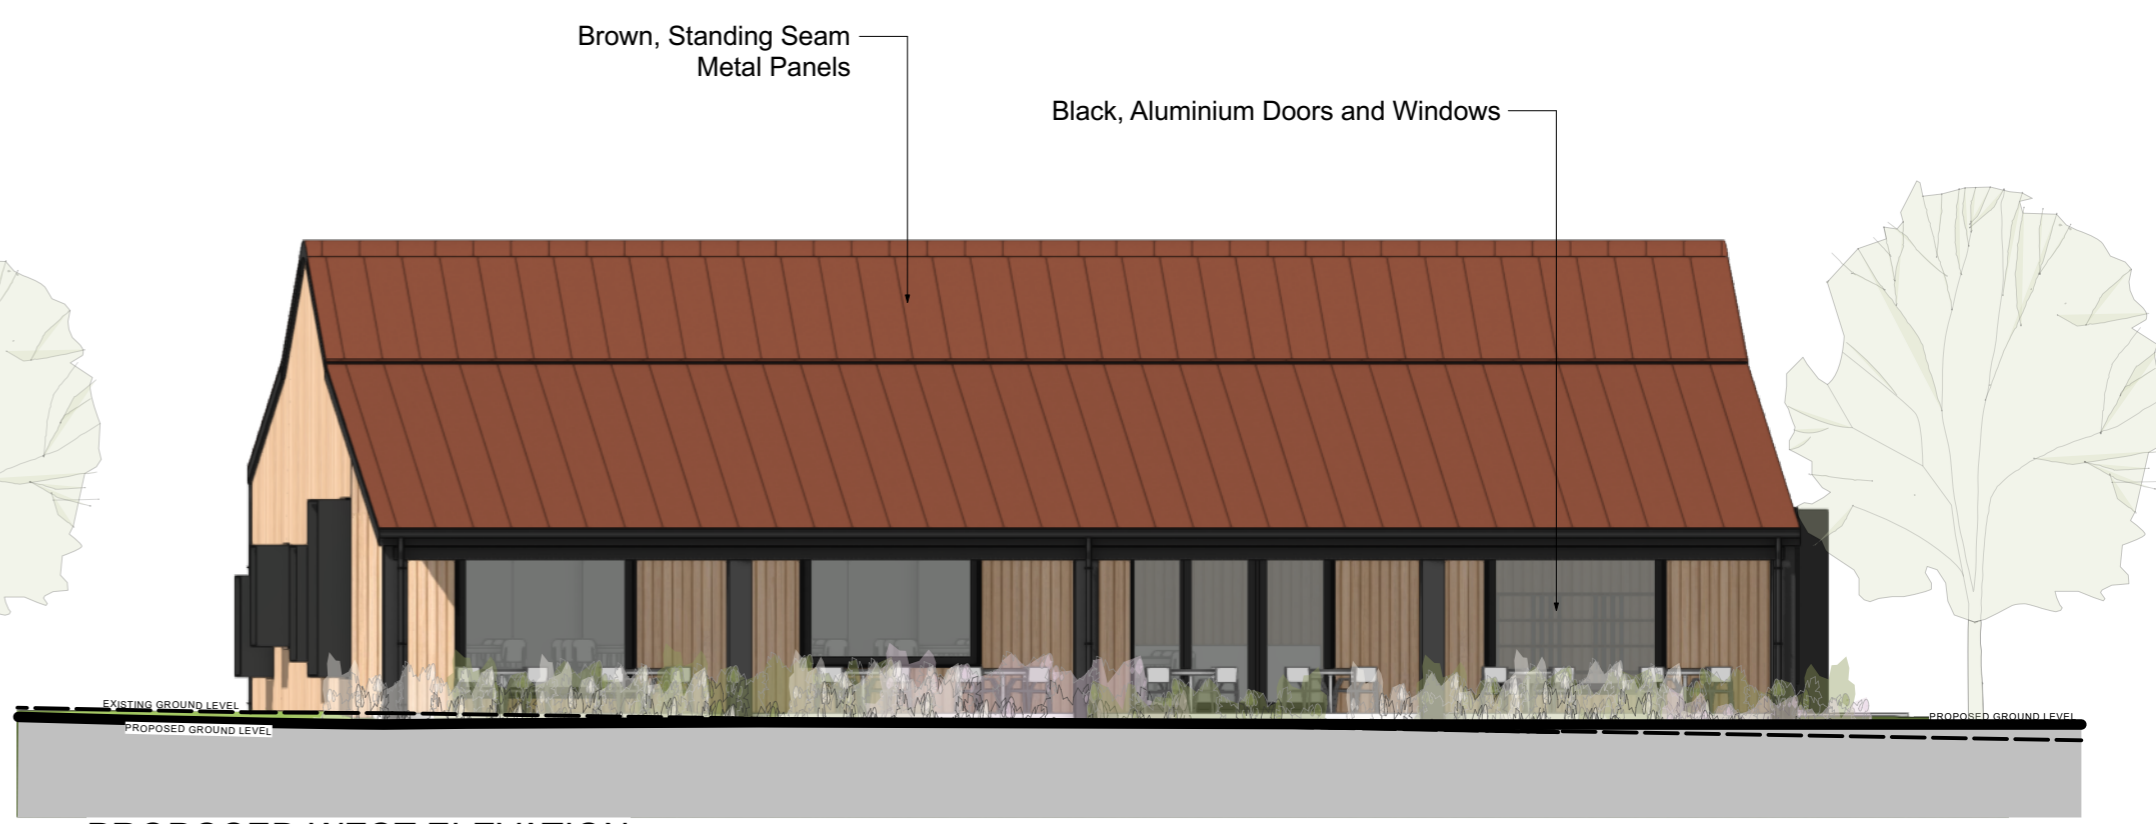

5 PROPOSED WEST ELEVATION
Scale: 1:100



3 PROPOSED SOUTH ELEVATION
Scale: 1:100

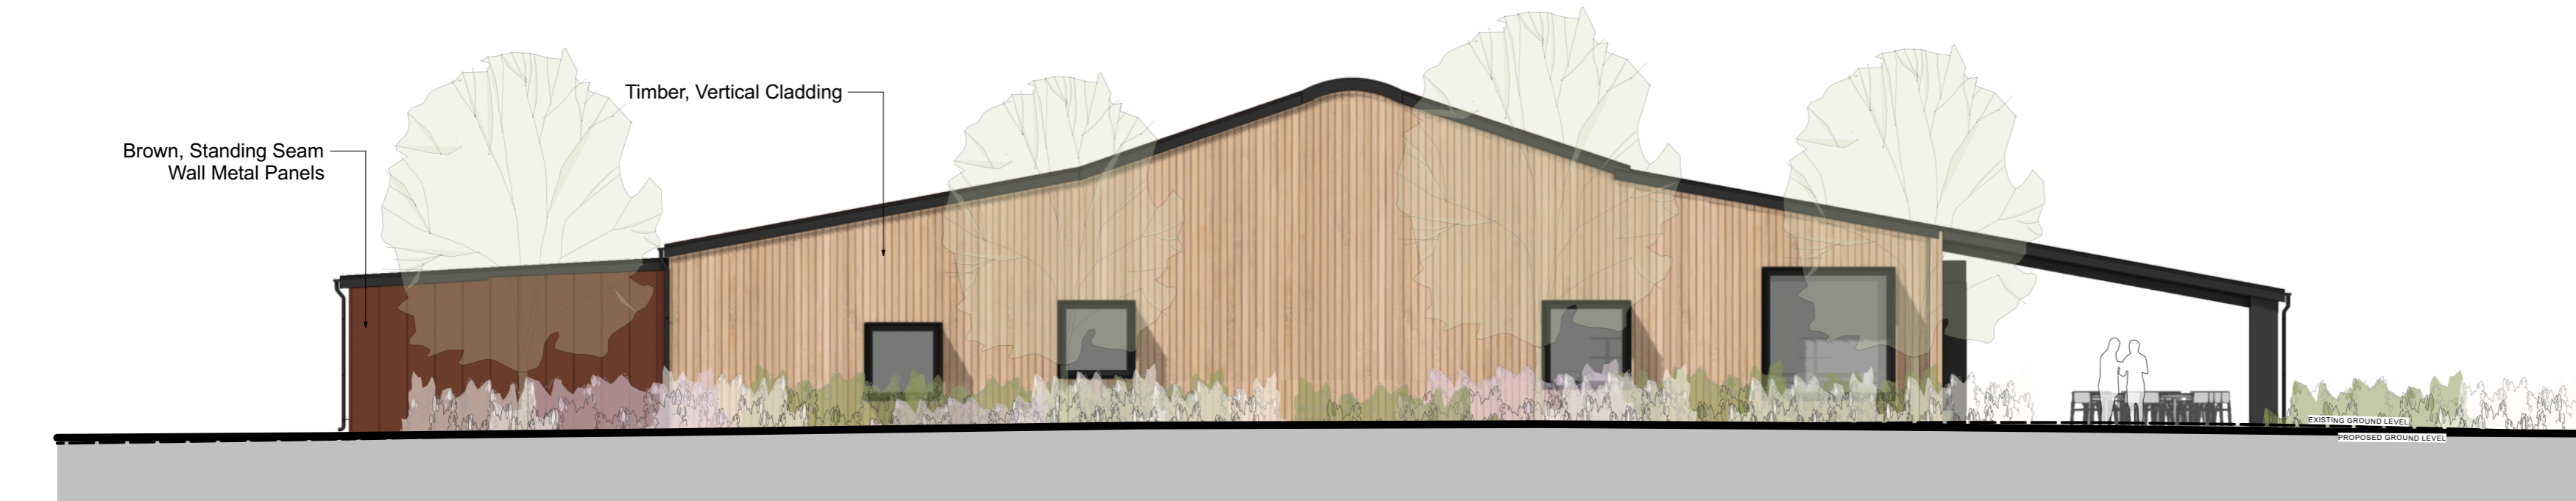

4 PROPOSED NORTH ELEVATION
Scale: 1:100

0 5 10 15 20m
scale 1:100 at A2

| REVISION | DESCRIPTION | DATE | DRAWN | CHECK |
|----------|-------------|------|-------|-------|
|----------|-------------|------|-------|-------|

| | | | | |
|---------|------|-------------|-------|----------|
| JOB No. | 5744 | DRAWING No. | PA_12 | REVISION |
|---------|------|-------------|-------|----------|

TITLE Proposed Elevations

SCALE 1:100 SHEET SIZE A2

ISSUE DATE 11/2022

AUTHOR CA CHECK CW

PROJECT FARM DIVERSIFICATION
COBLANDS FARM, DEPDEN
BURY ST EDMUNDS, IP29 4BT

CLIENT Mr. & Mrs. Hughes

STATUS PLANNING



Market Place / Hadleigh / Ipswich / Suffolk / IP7 5DN
T / 01473 827992 E / enquiries@wk-architects.co.uk
Do not scale from drawing; work to figured dimensions only.
Copyright © Wincer Kievenaar Architects Limited
5744_Barn_4.vwx

