


BARN
Ground Floor Gross Internal Area: 642 sq.m

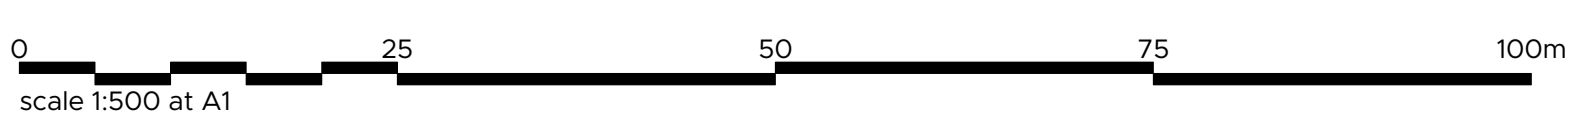

REVISION	DESCRIPTION	DATE	DRAWN	CHECK
----------	-------------	------	-------	-------

PROJECT NO.	5744	DRAWING TITLE	PA_02	REVISION	
TITLE	Existing Site Plan				
SCALE	1:500	SHEET SIZE	A1		
ISSUE DATE	11/2022				
AUTHOR	S. Stuart-Thompson	CHECK	C. Western		
PROJECT	FARM DIVERSIFICATION COBLANDS FARM, DEPDEN, BURY ST EDMUNDS, IP29 4BT				
CLIENT	Mr & Mrs P. Hughes				
STATUS	PLANNING				