



1 **EAST ELEVATION**
Scale: 1:100

Datum Line = 98.000m

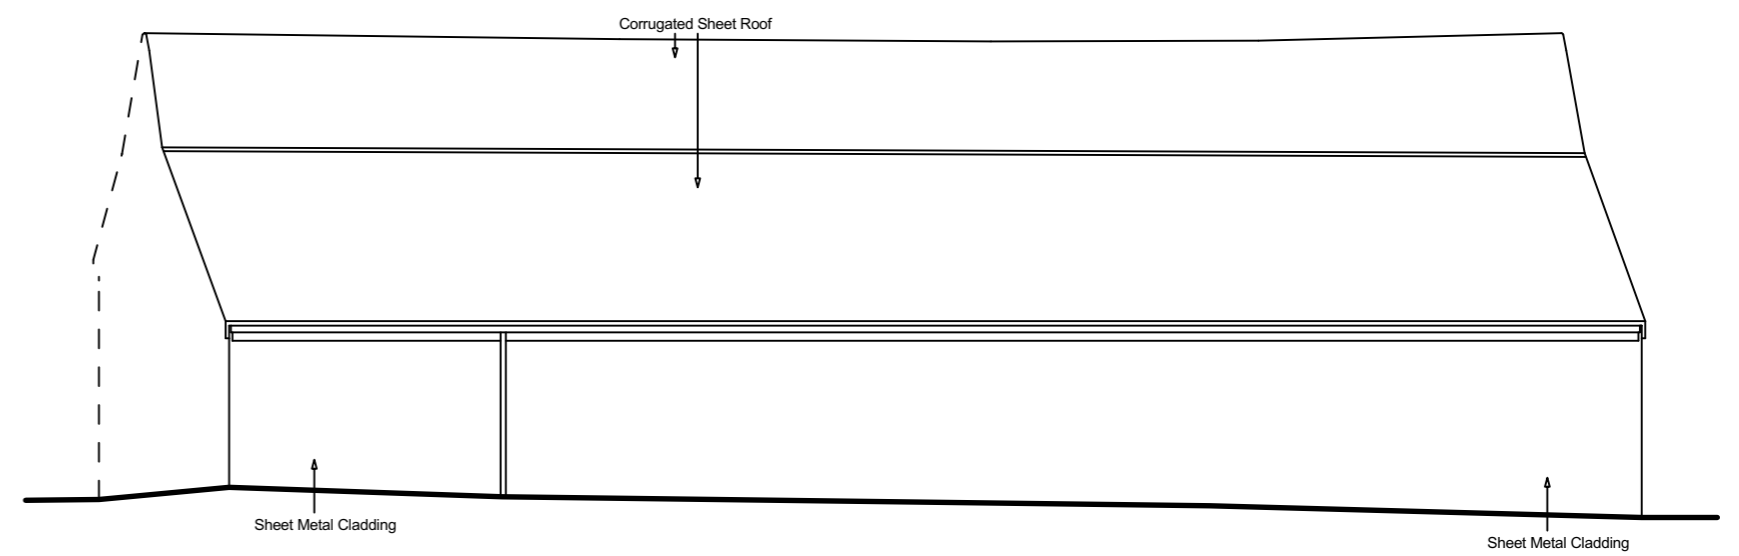


2 **WEST ELEVATION**
Scale: 1:100

Datum Line = 98.000m

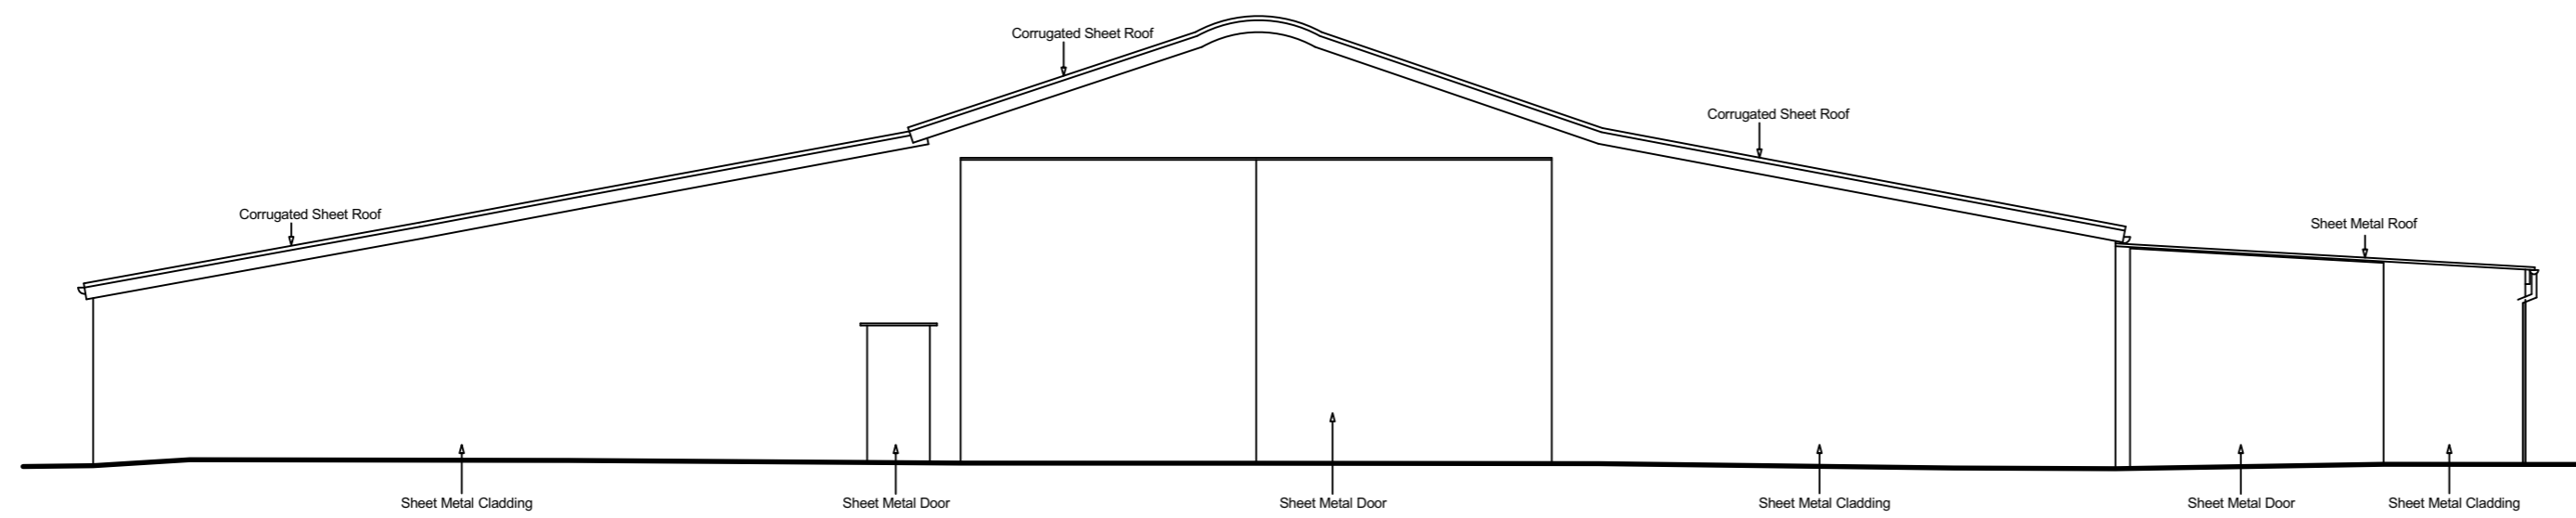


3 **SOUTH ELEVATION**
Scale: 1:100

Datum Line = 98.000m

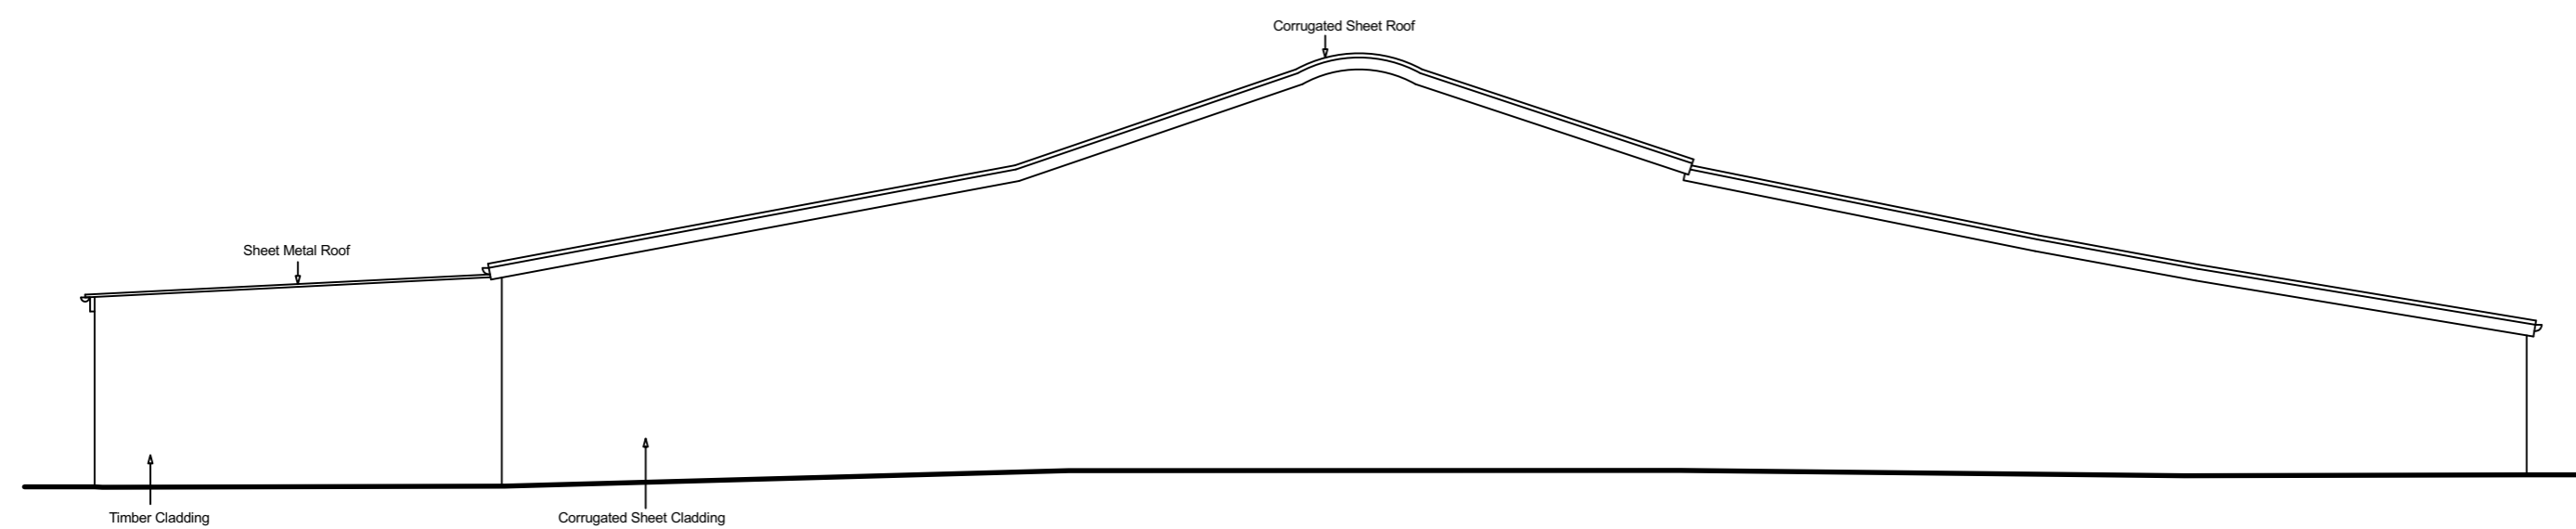

4 **NORTH ELEVATION**
Scale: 1:100

Datum Line = 98.000m

 

REVISION	DESCRIPTION	DATE	DRAWN	CHECK
----------	-------------	------	-------	-------

JOB No.	5744	DRAWING No.	PA_11	REVISION
---------	-------------	-------------	--------------	----------

TITLE Existing Elevations

SCALE 1:100 SHEET SIZE A2

ISSUE DATE 11/2022

AUTHOR CA CHECK CW

PROJECT FARM DIVERSIFICATION
COBLANDS FARM, DEPDEN
BURY ST EDMUNDS, IP29 4BT

CLIENT Mr. & Mrs. Hughes

STATUS PLANNING



Market Place / Hadleigh / Ipswich / Suffolk / IP7 5DN
T / 01473 827992 E / enquiries@wincer-kievenaar.co.uk
Do not scale from drawing; work to figured dimensions only.
Copyright © Wincer Kievenaar Architects Limited
5744_Barn_4_vvwx