





FRONT ELEVATION (SOUTH)




WEST ELEVATION

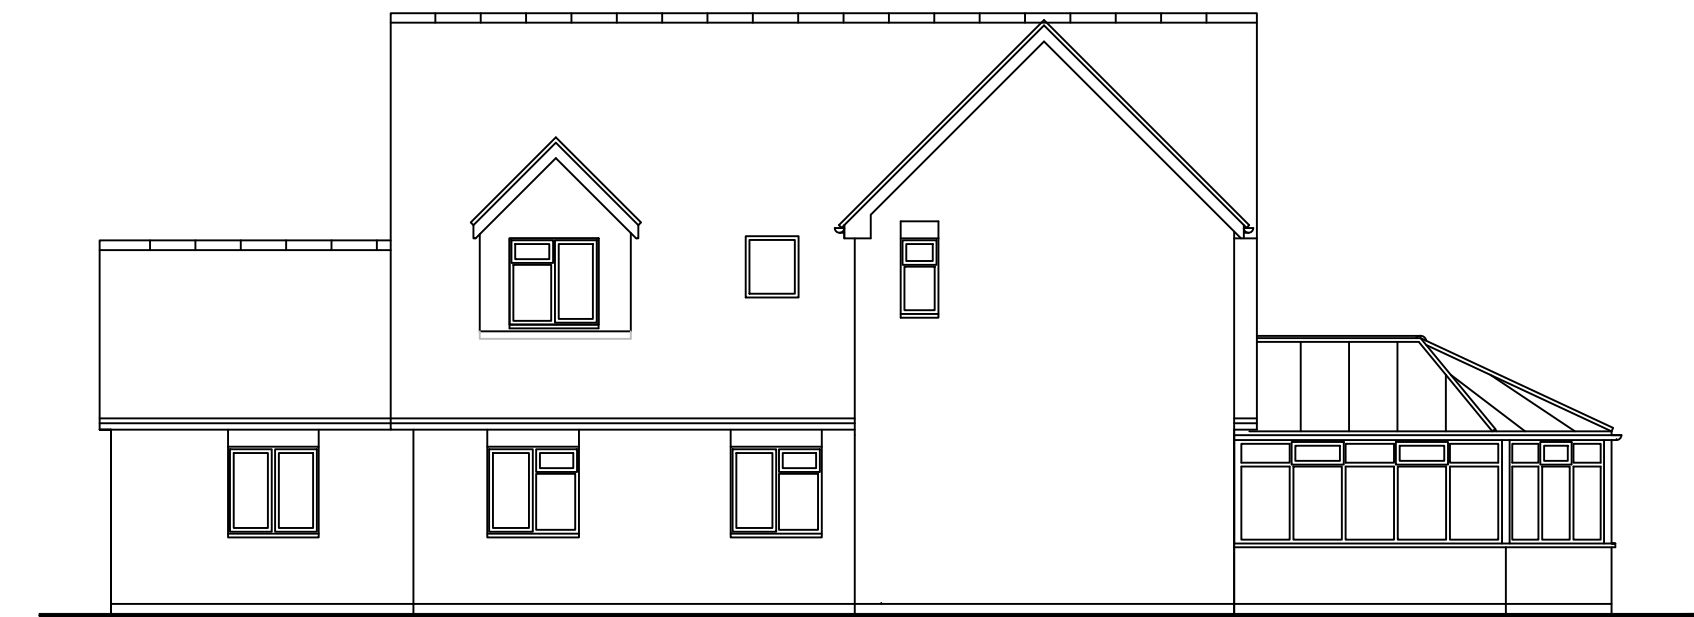



REAR ELEVATION (NORTH)

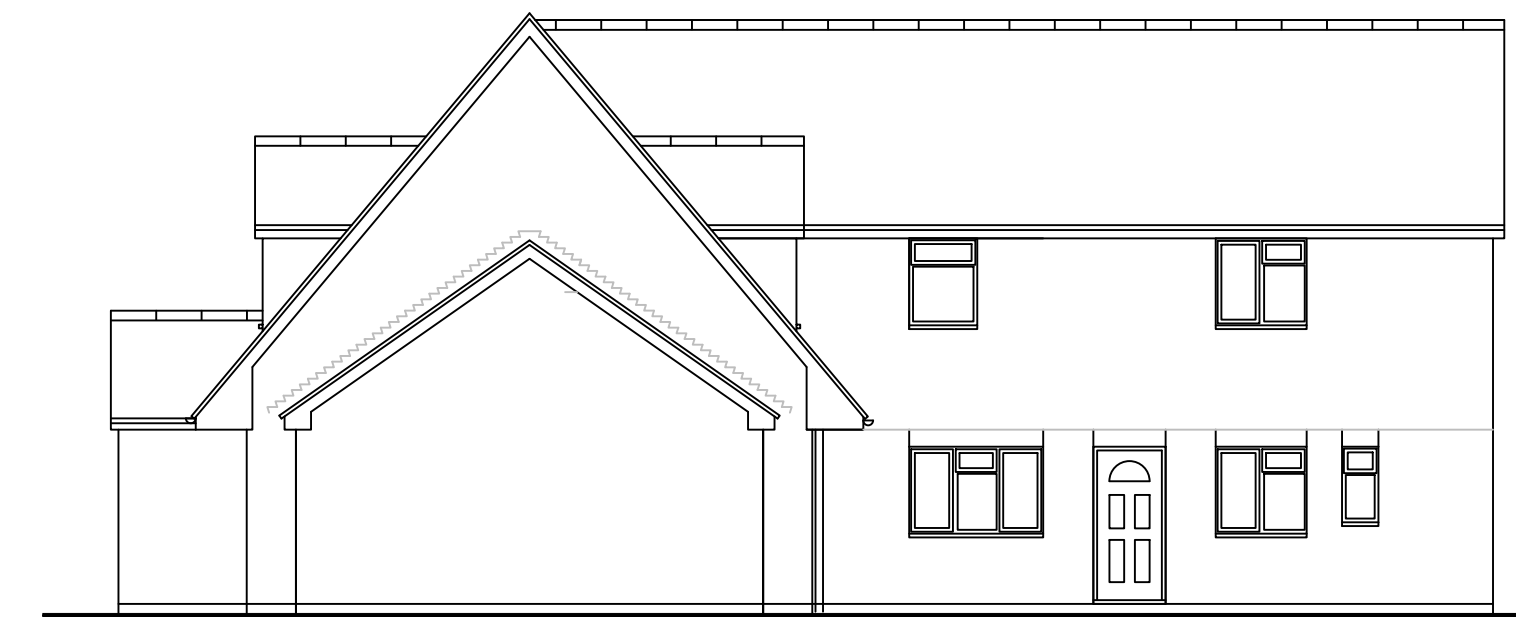

SIDE ELEVATION

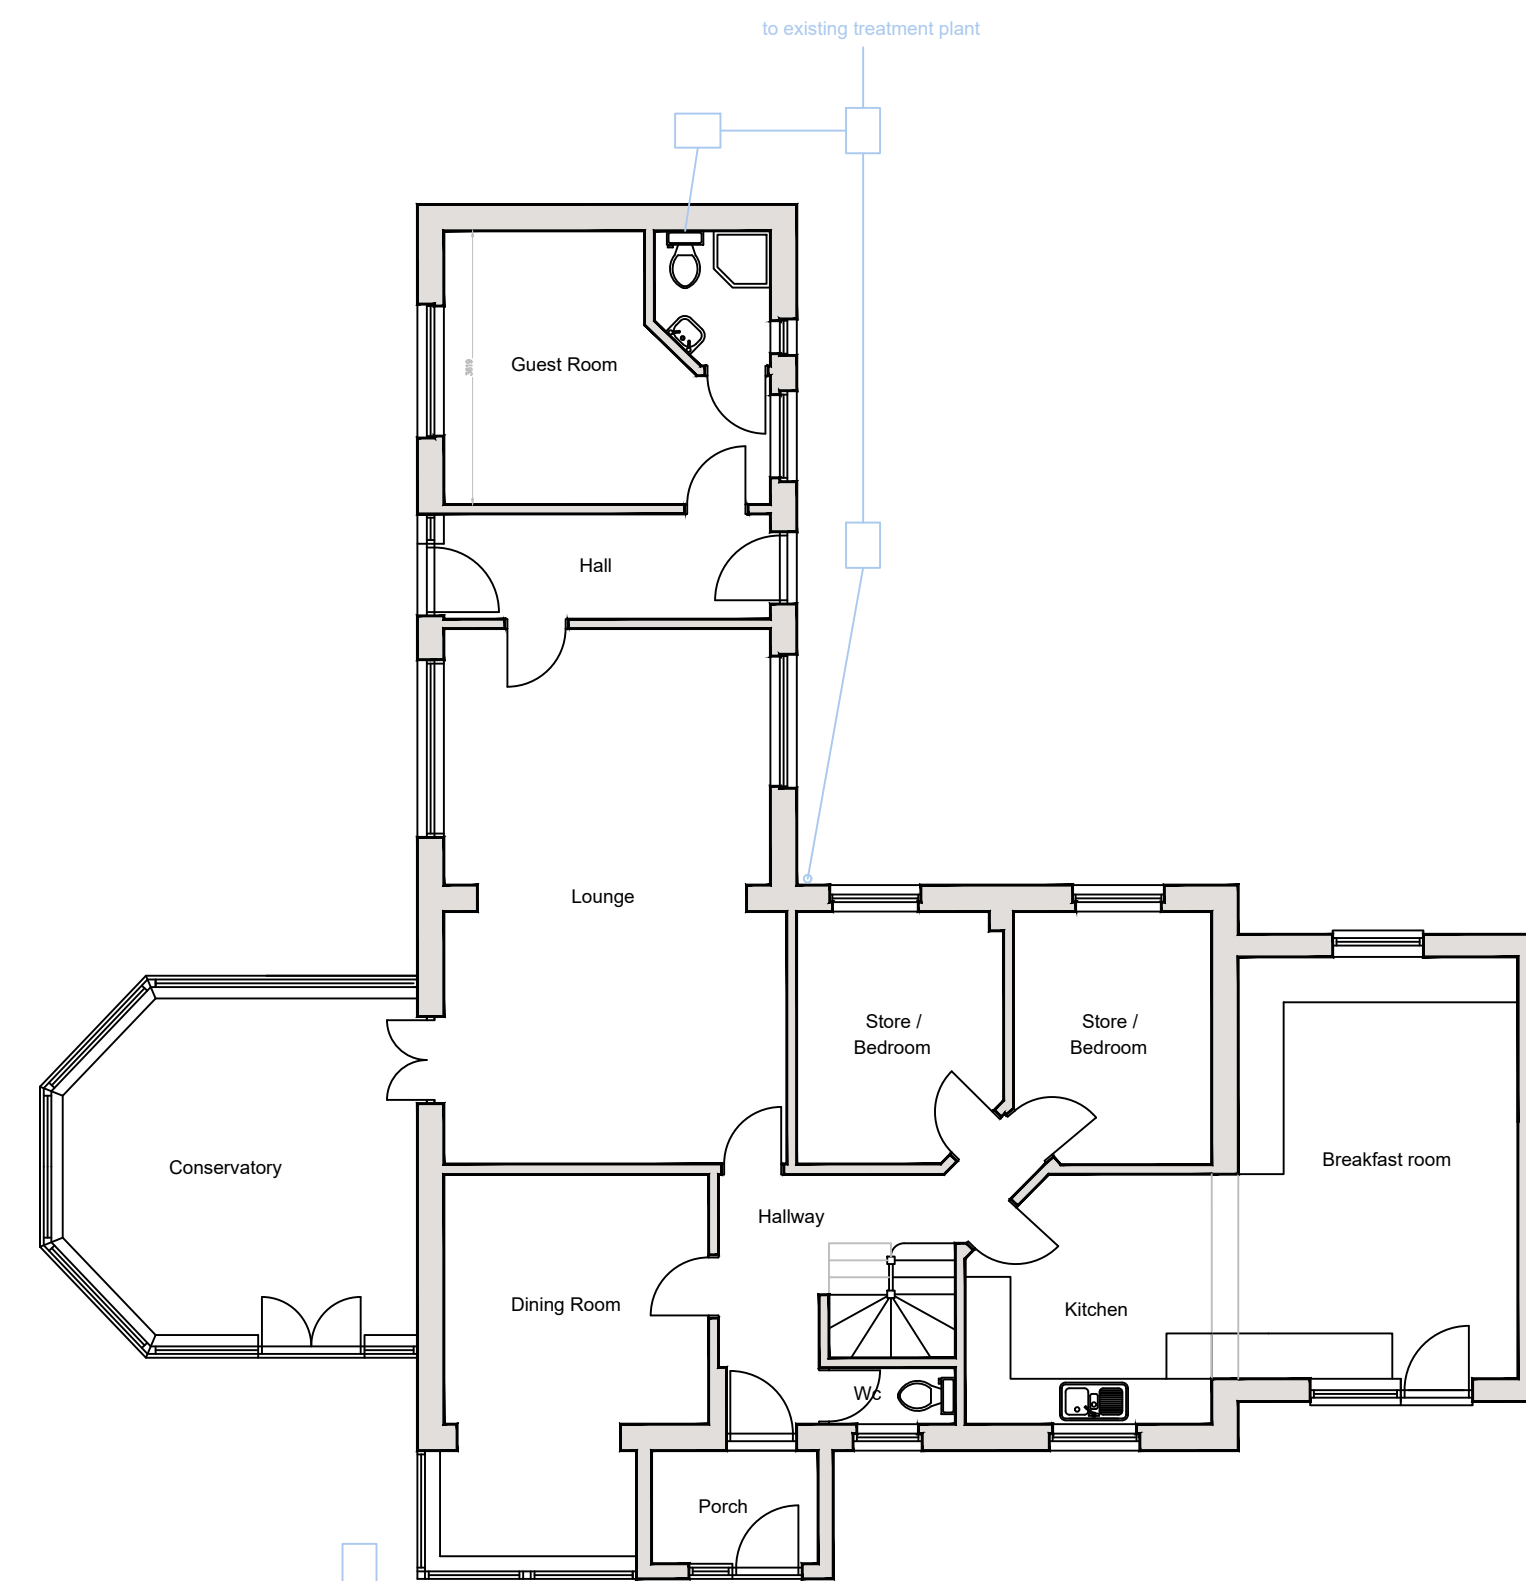

GROUND FLOOR PLAN

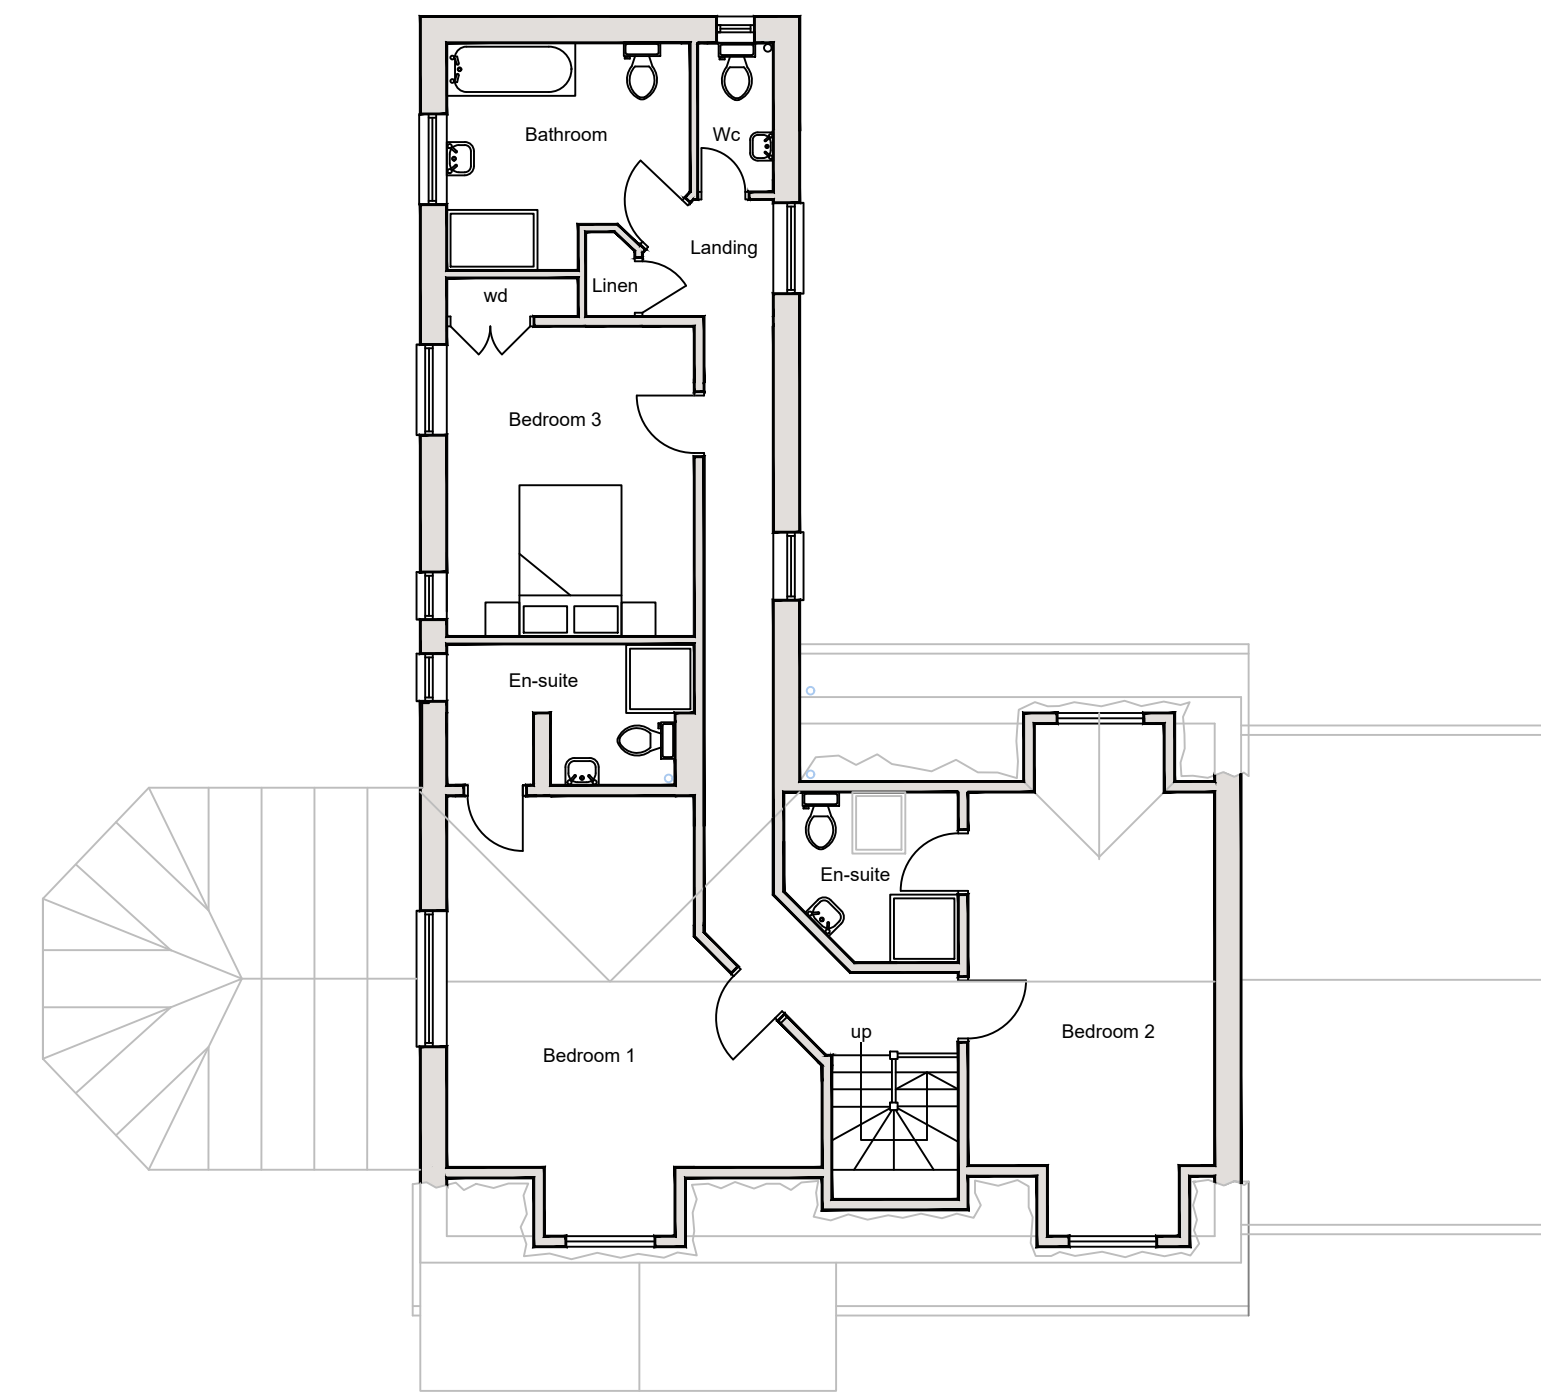 

FIRST FLOOR PLAN

© This drawing remains the copyright of Holbrook Architectural Services Ltd and may not be used or reproduced without prior permission.

All dimensions are to be checked on site before commencement of any building works or fabrication of any related materials. Holbrook Architectural Services Ltd must be notified of any discrepancies.

Figured dimensions take preference over scaled dimensions.

New Foundations can vary subject to ground conditions and the presence of trees, final design is to be determined on site in accordance with an appointed Building Inspector once ground conditions have been established. If shown Foundations on existing builds are assumed and must be checked to confirm suitability for the relevant works. Trial holes may be required to ascertain existing foundation suitability for any additional imposed loadings.

Furniture if shown is for illustration purposes only.

Levels are representational of the ground levels in that vicinity, approval on Finished Floor levels must be granted from Local Authority Building Control or NHBC before commencement of works.

Street scenes if shown are for illustrative purposes only due to possible restrictions on access for surveying.

Party Wall notifications are the responsibility of the Client. This apply's to work on existing walls or structures shared with another property, building freestanding walls or a wall of a building, up or astride the boundary of a neighbouring property, or excavation near a neighbouring building.

All works are to comply with the latest edition of the Building Regulation specifications, British Standards or CDM Regulations if applicable.

CDM Responsibilities. Domestic - If you are having construction work carried out at your home or the home of a family member (not part of a business) your duties are normally transferred to the Contractor (single contractor projects) or the Principle contractor (projects with more than one contractor). You can however choose to have a written agreement with the principle designer to carry out your duties. Commercial - You must make suitable arrangements for managing the project ensuring the appropriate duty holders are appointed and sufficient time and resources are allocated. If in doubt please contact Holbrook Architectural Services Ltd.

Any works in close proximity to a public sewer may be subject to a build over agreement with Southern Water. The client must request detail from Southern Water on the depth and location of the sewer to confirm what measures need to be undertaken. Drainage runs if shown are either from visual inspections, record information or assumed so the main contractor is to check details before commencement and report any variations to Holbrook Architectural Services Ltd.


Conditions if identified on approvals must be discharged before commencement of works or occupation whichever is required.

Any Building works completed before the relevant permissions have been granted is at the Clients risk.

Site Plan 1 - 2500



Block Plan 1 - 500

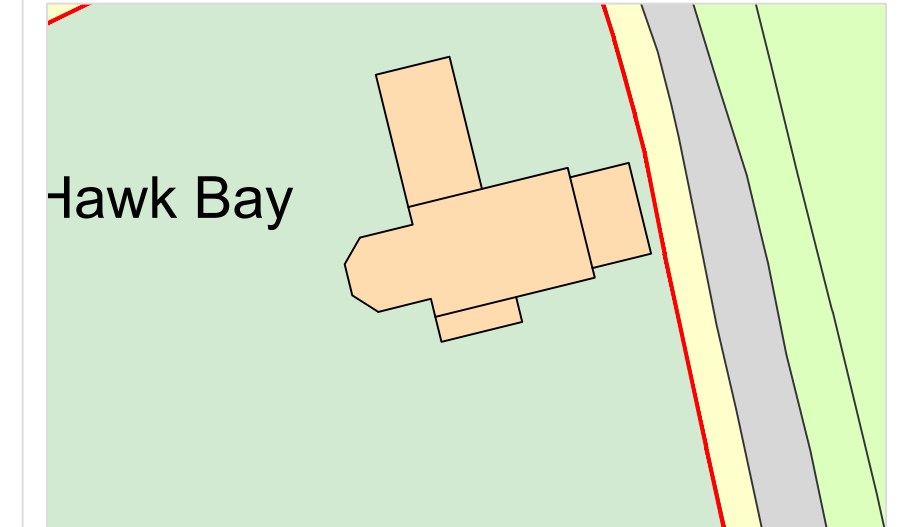

PROJECT

Proposed extensions and conservatory together with alteration at Hawk Bay Mount Road East Cowes Isle of Wight PO326NT Floor Plans and elevations as existing

CLIENT NAME

Mr D Barsdell

SCALE

1 : 100

DATE

Sept 2022

DRAWN BY

Steve

AMENDMENTS

DATE

AMENDMENTS	DATE

DRAWING No.

A/5761/1

REVISION

HOLBROOK ARCHITECTURAL SERVICES LTD

www.holbrookarchitectural.co.uk

S. E. Holbrook M.C.I.A.T

3 Windmill Close

Haylands, Ryde


Isle of Wight

P033 3JB

Office 01983 566968

Steve Mobile 07768 529628

Rob Mobile 07968 527416

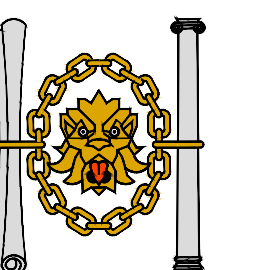

Member of the Chartered Institute of Architectural Technologists

Steve@holbrookarchitectural.co.uk