



remove existing concrete floor
 new insulated limecrete floor as per section details
 all joinery (skirtings, architraves etc) to be retained

Floor Section 1:20

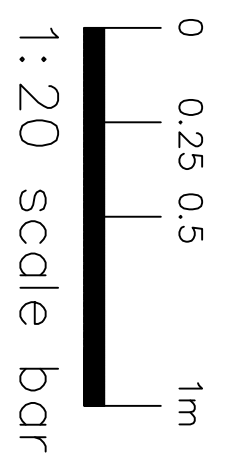

Floor Plan 1:50

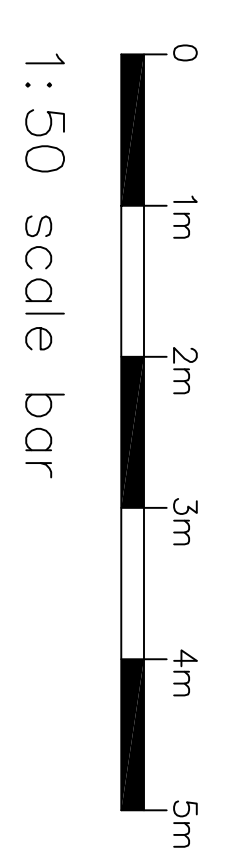

© ARCHITECT'S COPYRIGHT RETAINED			
A	Floor replacement Drawing Created	12/22 06/22	Date
Revision	Amendments		
Client Mr T Smith			
Project Halkin House Glanton			
Drawing Ground Floor Plan			
Project No. SHH	Drawing No. 101	Scale 1:50	
Ninette Edwards Architect			
12 ALNSIDE WHITTINGHAM NORTHUMBERLAND NE66 4SJ TEL: 01665 574733 ninette@alnsidesocieties.co.uk			