


PROPOSED NORTH ELEVATION

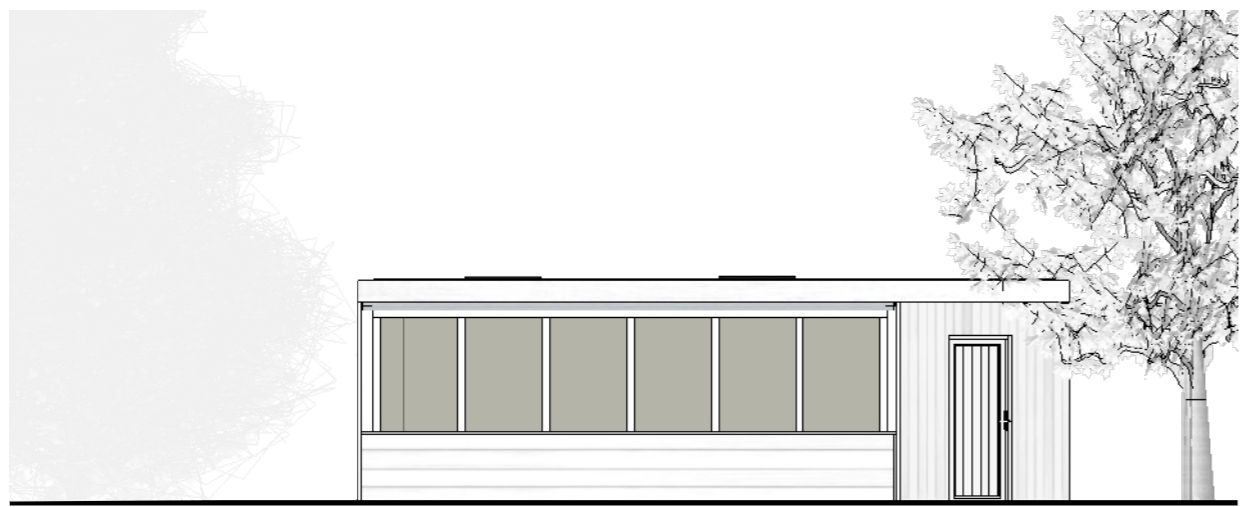

PROPOSED EAST ELEVATION


BACK LANE




PROPOSED SOUTH ELEVATION



PROPOSED WEST ELEVATION

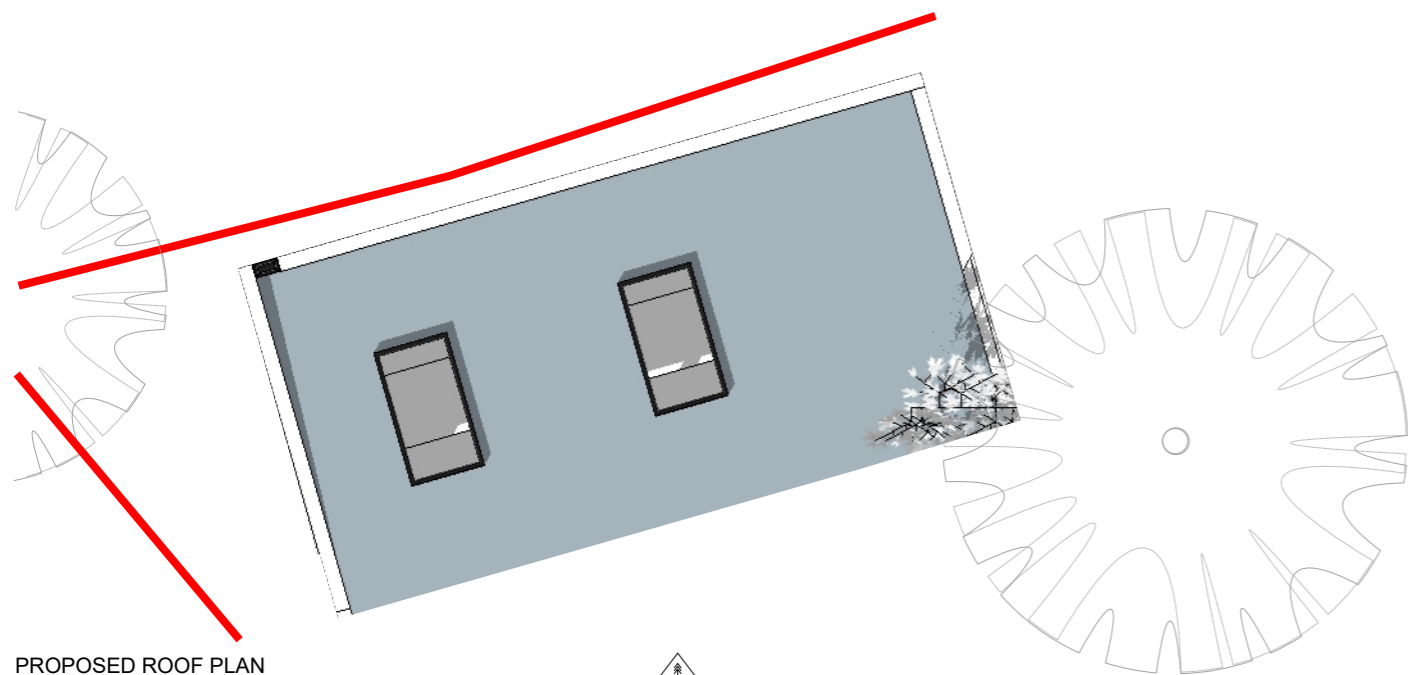

PROPOSED ROOF PLAN

 

Client: Tony Thompson
Project: Folly Cottage
Chewton Mendip

Plan & Elevations: 115_04
Scale: 1:100
Date: 02/11/2022

