


N

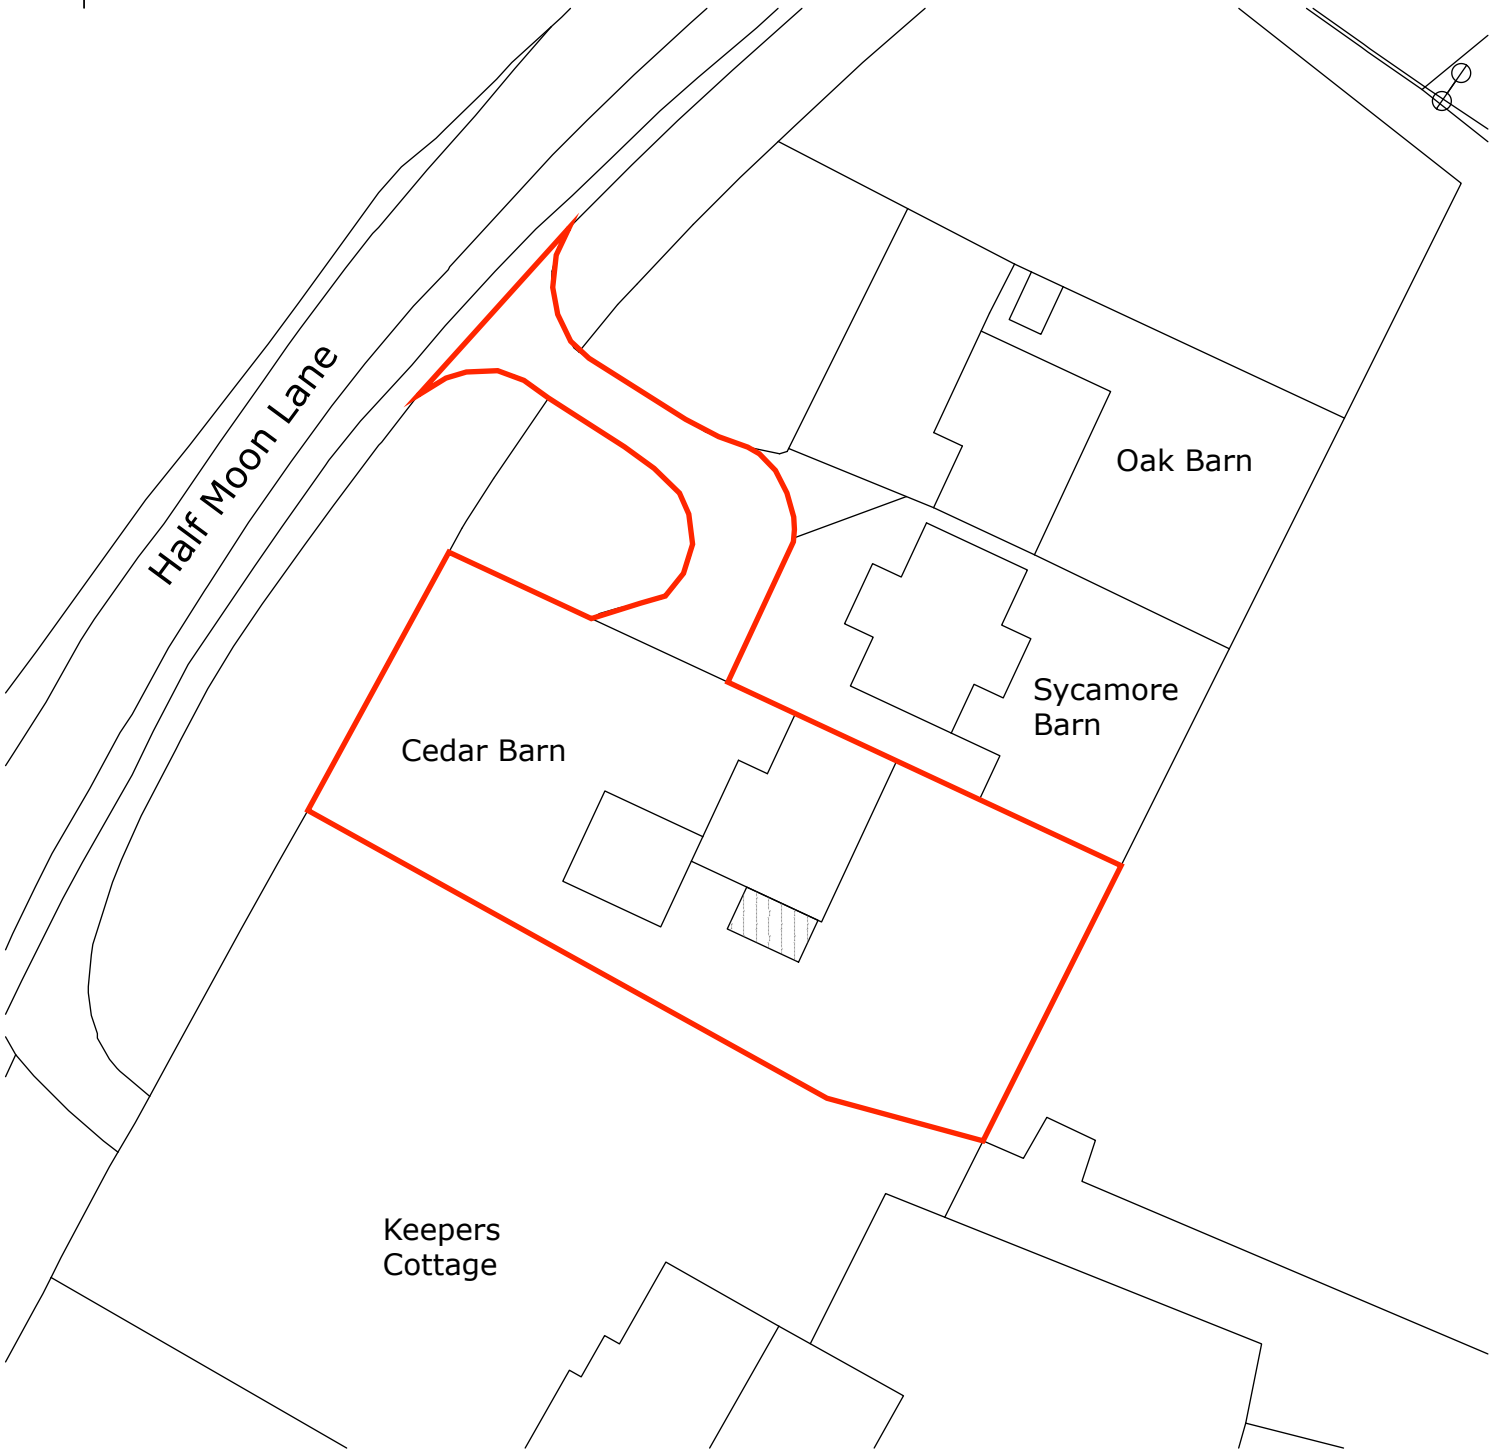

Site Plan

Scale 1:500



10.00 m

100.00 m

CP-LE-1B

New Orangery at Cedar Barn, Half Moon Lane, Pepperstock, LU1 4LL.