



**PROPOSED NORTH ELEVATION**  
1:100

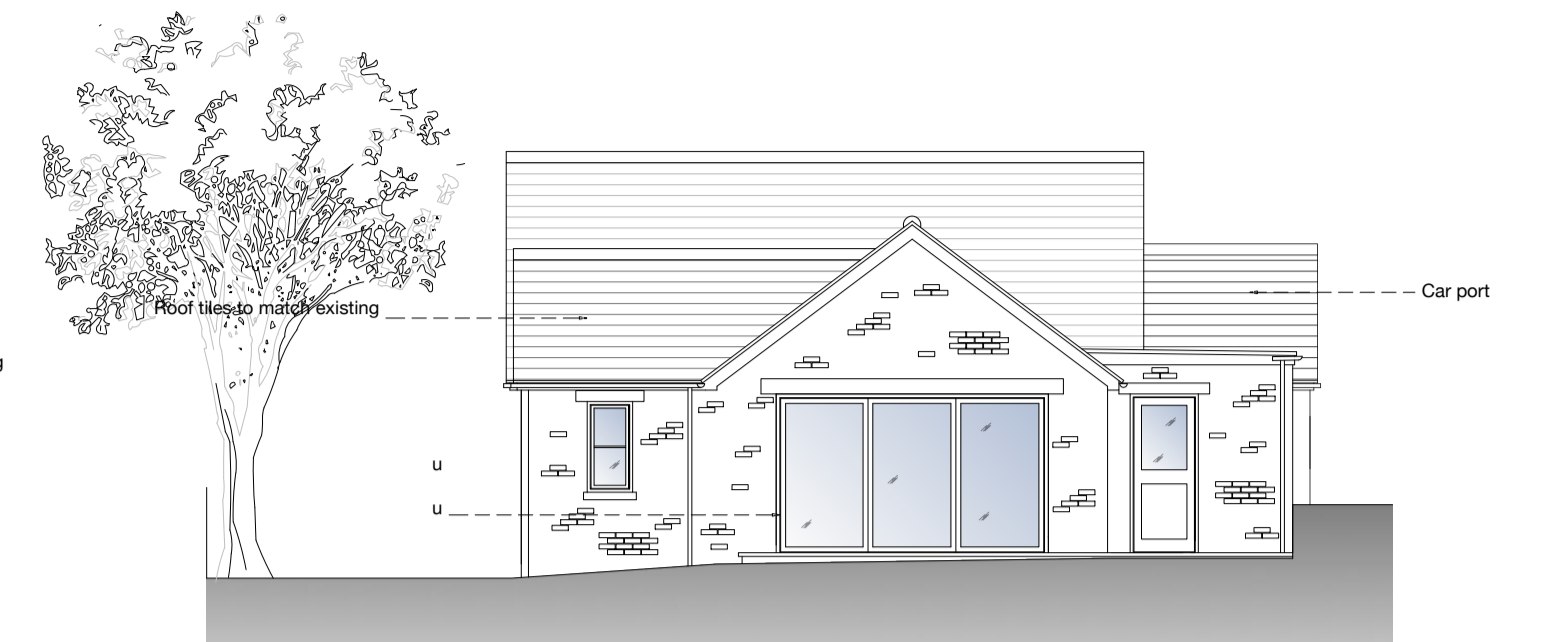


**PROPOSED SOUTH ELEVATION**  
1:100




**PROPOSED WEST ELEVATION**  
1:100

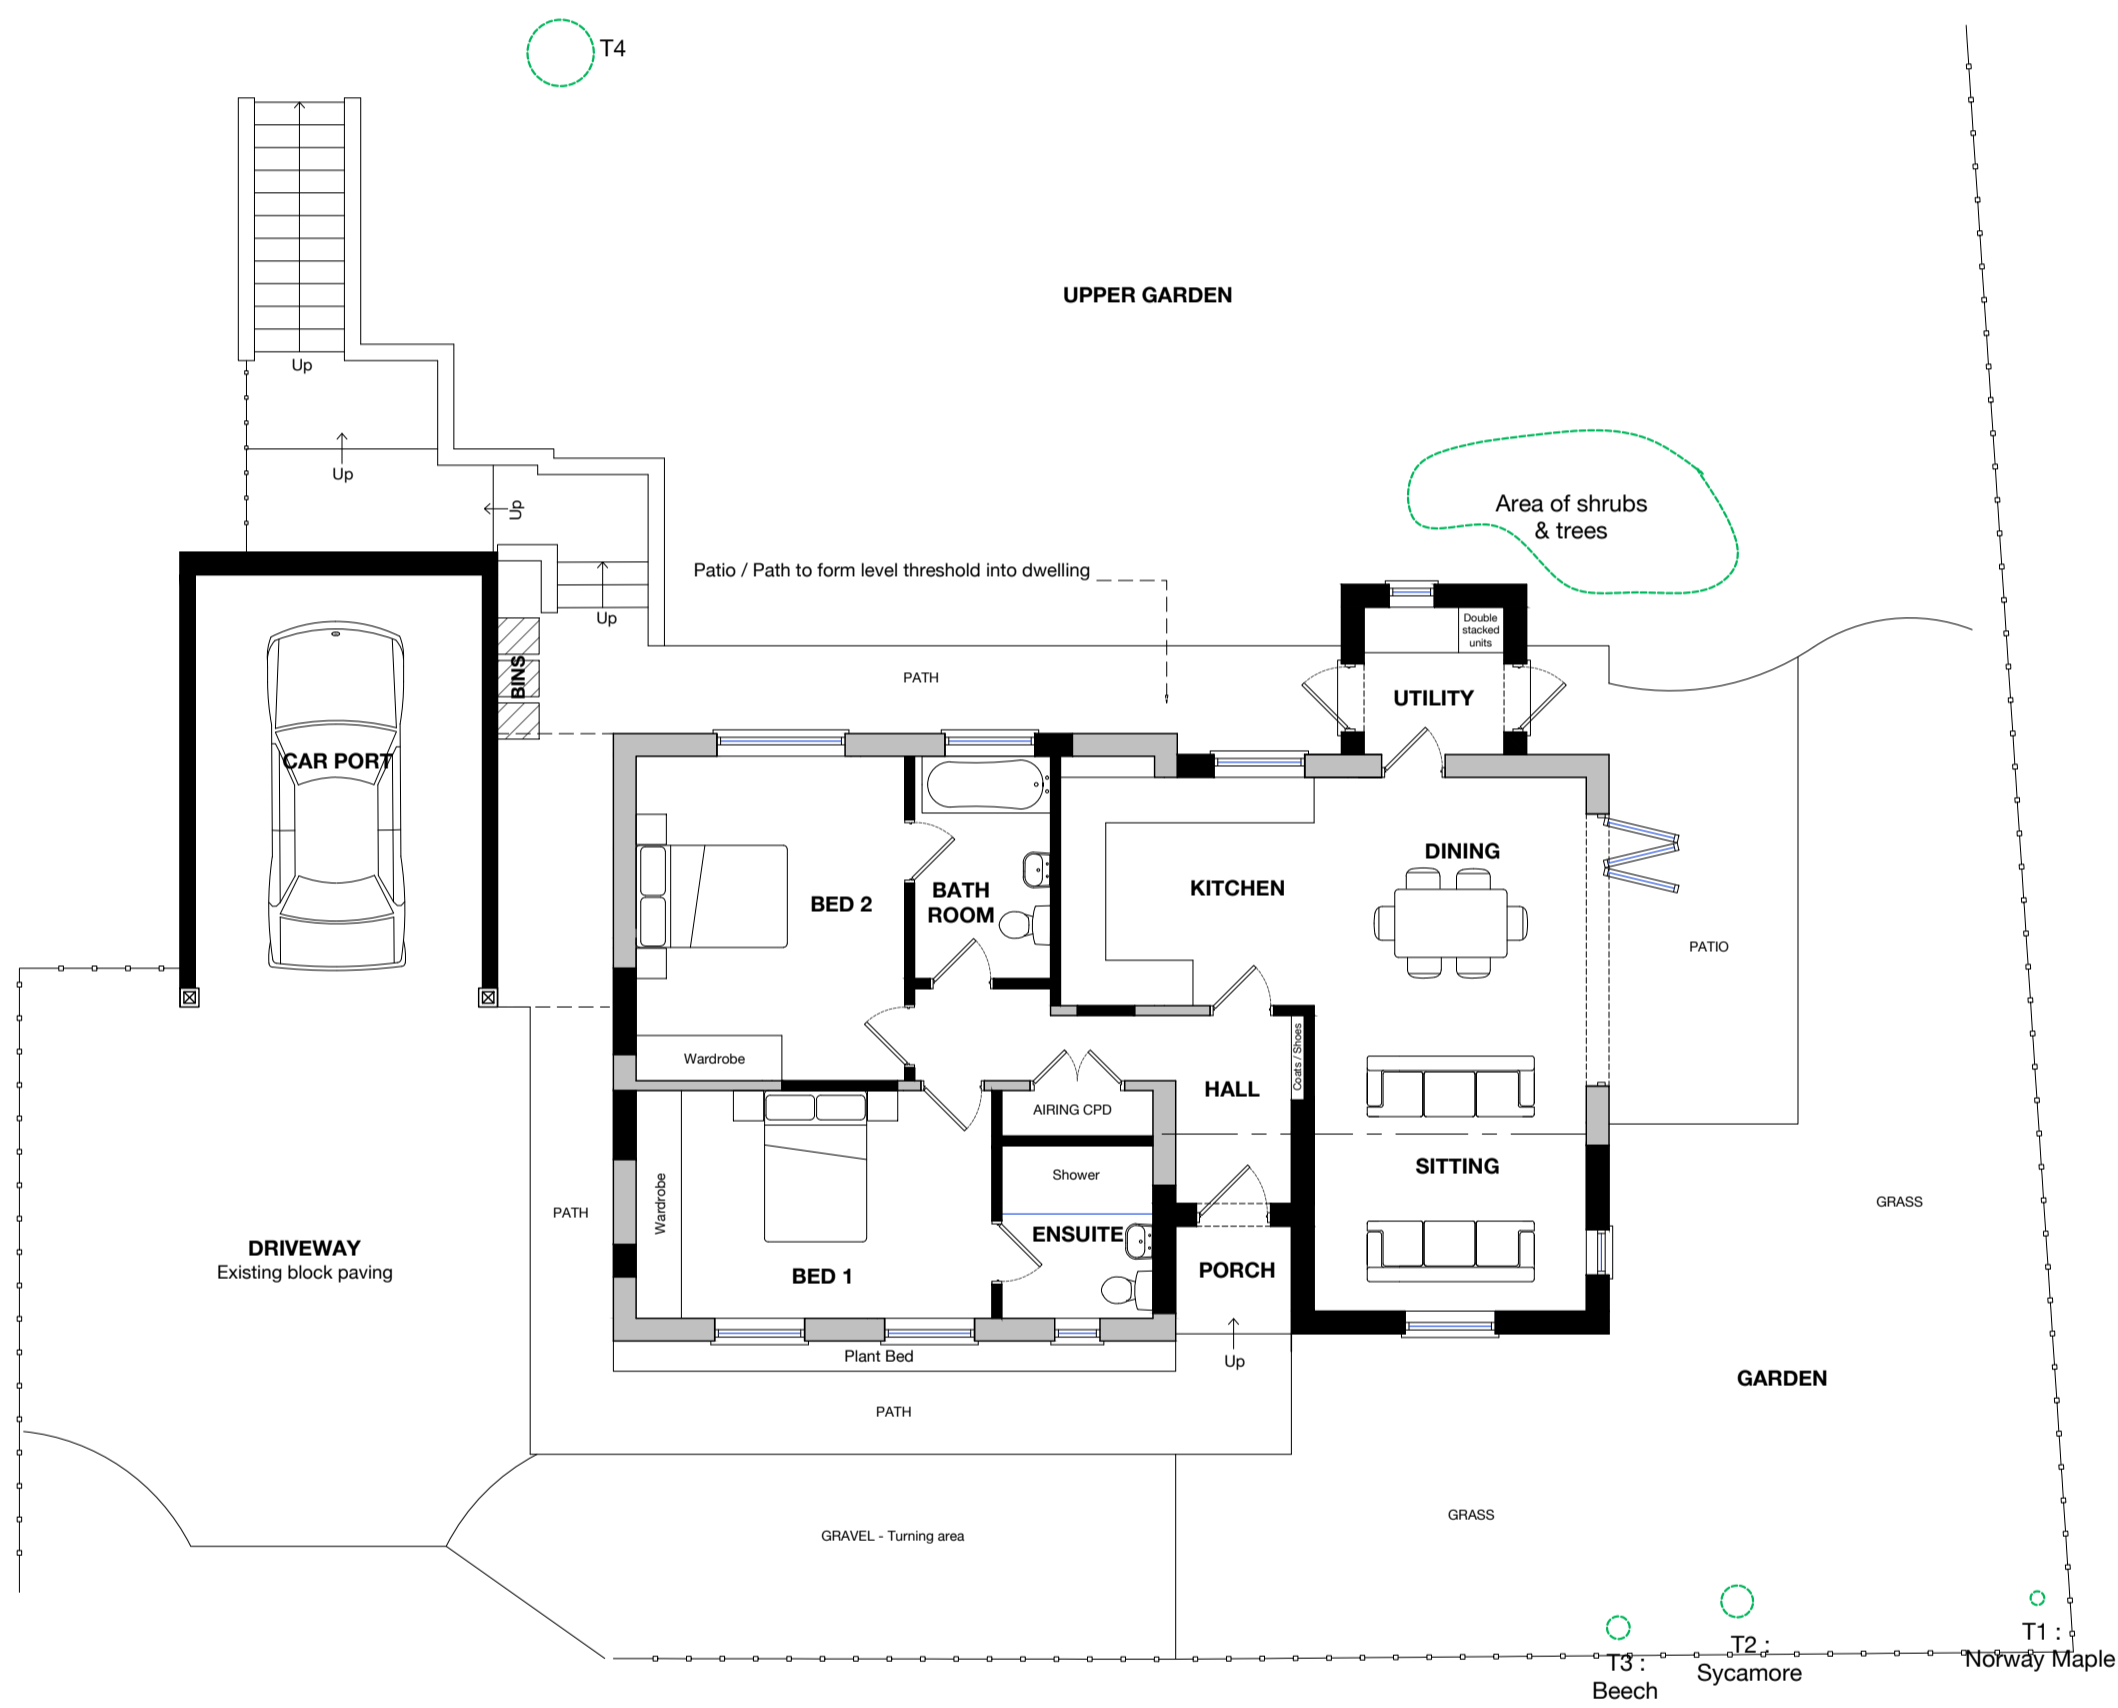


**PROPOSED GROUND FLOOR PLAN**  
1:100

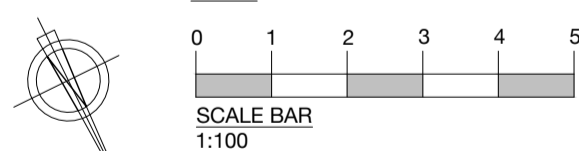


- KEY**
- Existing walls
  - Proposed walls
  - Dashed green line - tree trunk

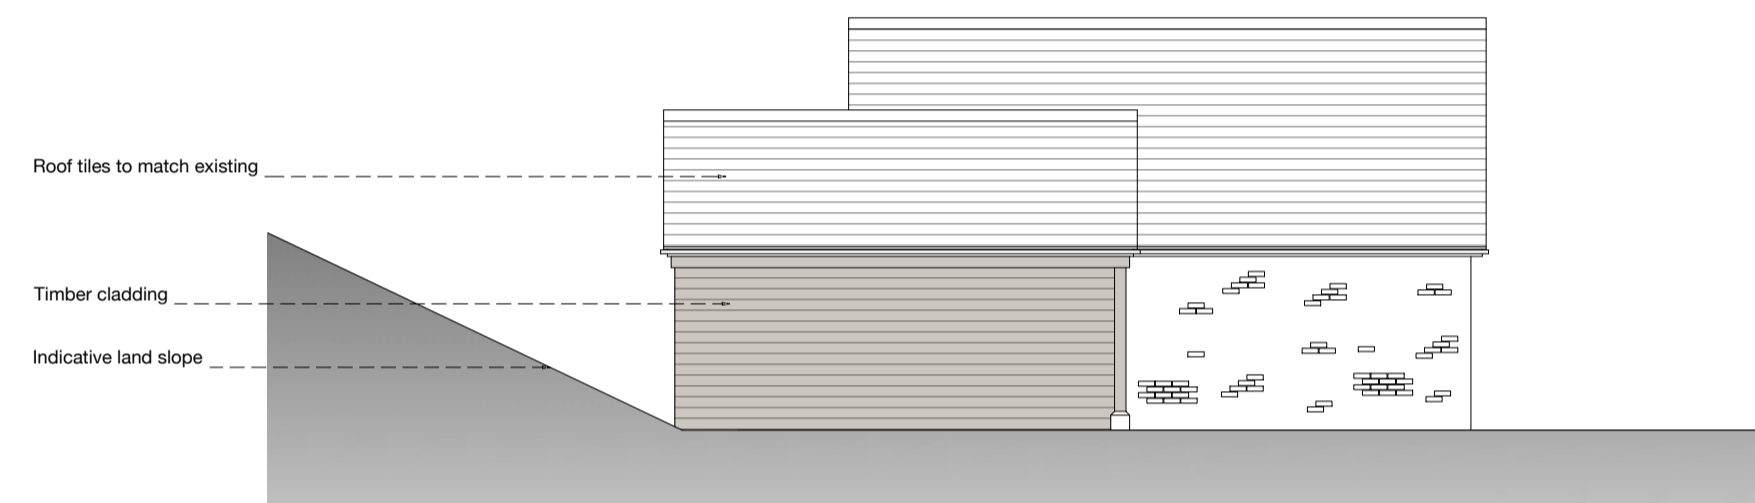

**PROPOSED EAST ELEVATION**  
1:100

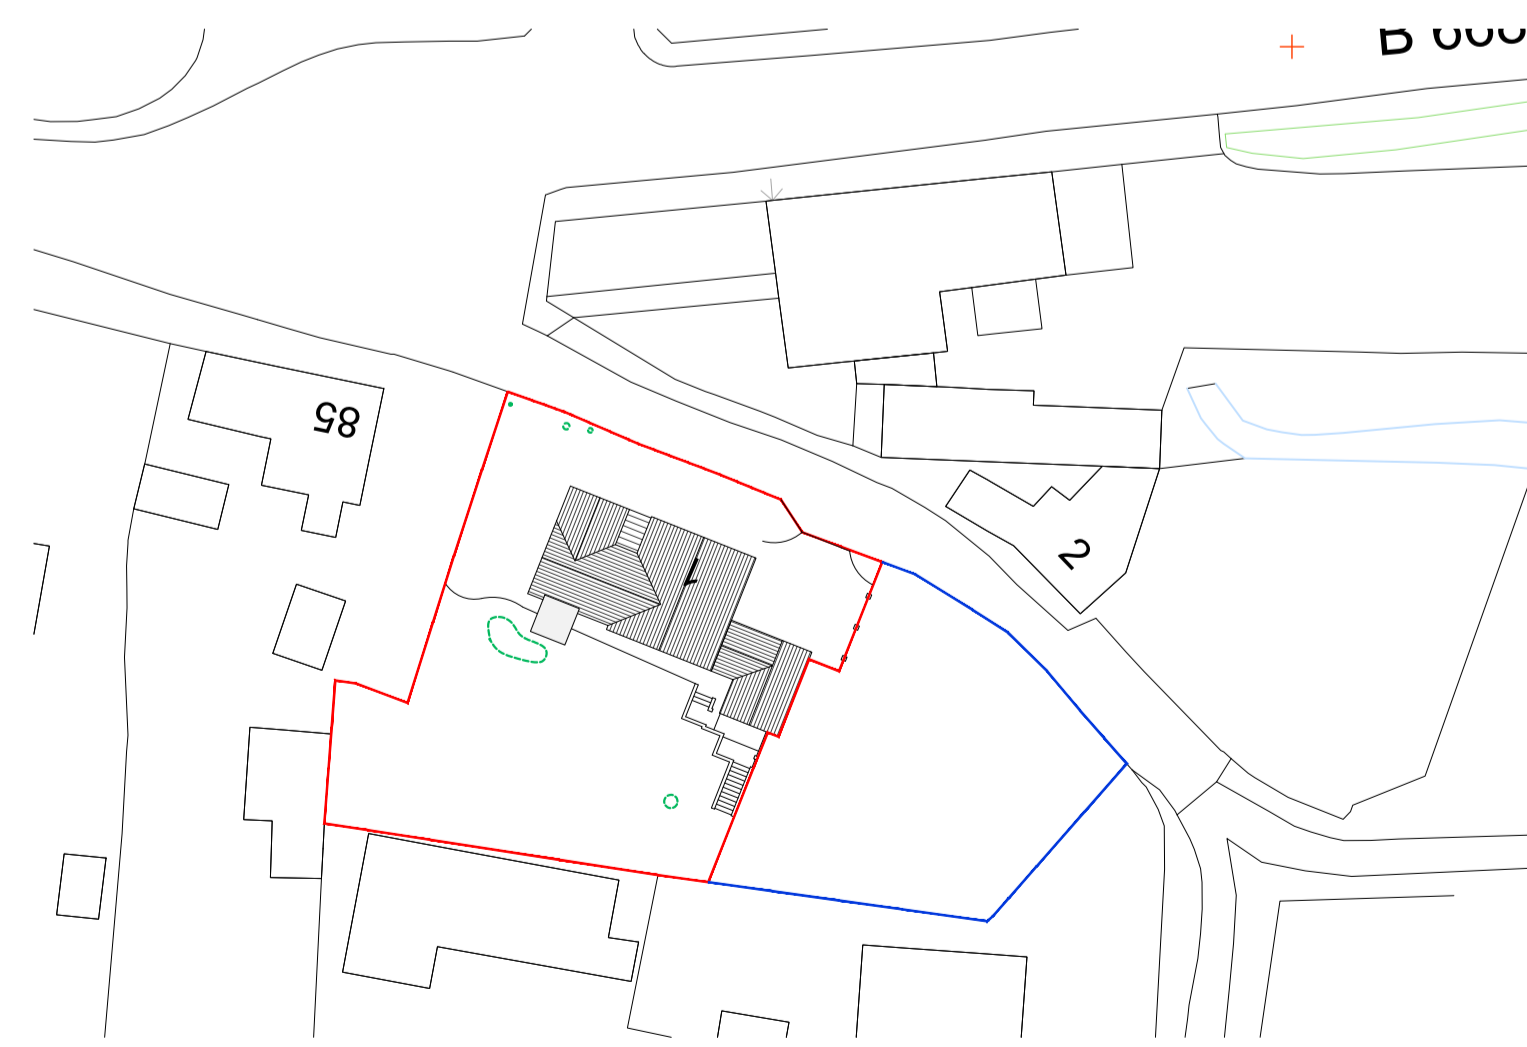

**PROPOSED BLOCK PLAN 1:500**

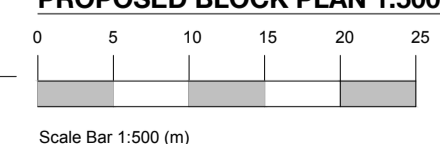

Drawings Revision Details :	
Rev :	
<b>CLIENT :</b>	<b>MR W ASHMORE</b> 1 WHEATSHEAF LANE GREETHAM LE15 7NS
<b>PROJECT :</b>	<b>2210 : ALTERATIONS TO EXISTING BUNGALOW</b>
<b>DWG NO :</b>	2210 - 02 - Proposed Block Plan, Proposed Plans, Sections & Elevations
<b>REVISION :</b>	/
<b>SCALE :</b>	1 : 100,500 @A1
<b>DRAWN BY :</b>	SW
<b>SW ARCHITECTS</b> 30 Rockingham Road Cottingham Market Harborough Leicestershire LE16 8XS	
t : 07731756534 e : sally@swarchitects.co.uk w : www.swarchitects.co.uk	
<small>           DRAWINGS TO BE SCALED FOR PLANNING PURPOSES ONLY. DO NOT SCALE FOR CONSTRUCTION PURPOSES.            THIS DRAWING/IMAGE INCLUDING ALL ITS CONTENT REMAINS THE PROPERTY OF SW ARCHITECTS. NO UNAUTHORISED COPYING OR REPRODUCTION IN ANY PART IS PERMITTED WITHOUT OBTAINING PRIOR WRITTEN PERMISSION FROM SW ARCHITECTS. SW ARCHITECTS RESERVE THE RIGHT TO WITHDRAW THIS INFORMATION AT ANY TIME.            ALL DIMENSIONS ARE TO BE CONFIRMED ON SITE BY CONTRACTOR. ANY DISCREPANCIES ARE TO BE REPORTED TO SW ARCHITECTS IMMEDIATELY. DRAWINGS TO BE READ IN CONJUNCTION WITH ALL OTHER RELEVANT PROJECT INFORMATION.            CDM : THE DESIGN HAS BEEN UNDERTAKEN AS FAR AS POSSIBLE TO AVOID RISKS TO HEALTH AND SAFETY OR TO REDUCE AND CONTROL THE EFFECTS OF ANY UNAVOIDABLE RISKS. ANY RELEVANT INFORMATION REGARDING RISKS WHICH ARE NOT ABLE TO BE ELIMINATED WILL BE INCLUDED WITHIN THE PROJECT HEALTH AND SAFETY FILE.         </small>	
	<b>RIBA</b> Chartered Practice