




EXISTING NORTH ELEVATION
1:100





EXISTING SOUTH ELEVATION
1:100




EXISTING WEST ELEVATION
1:100

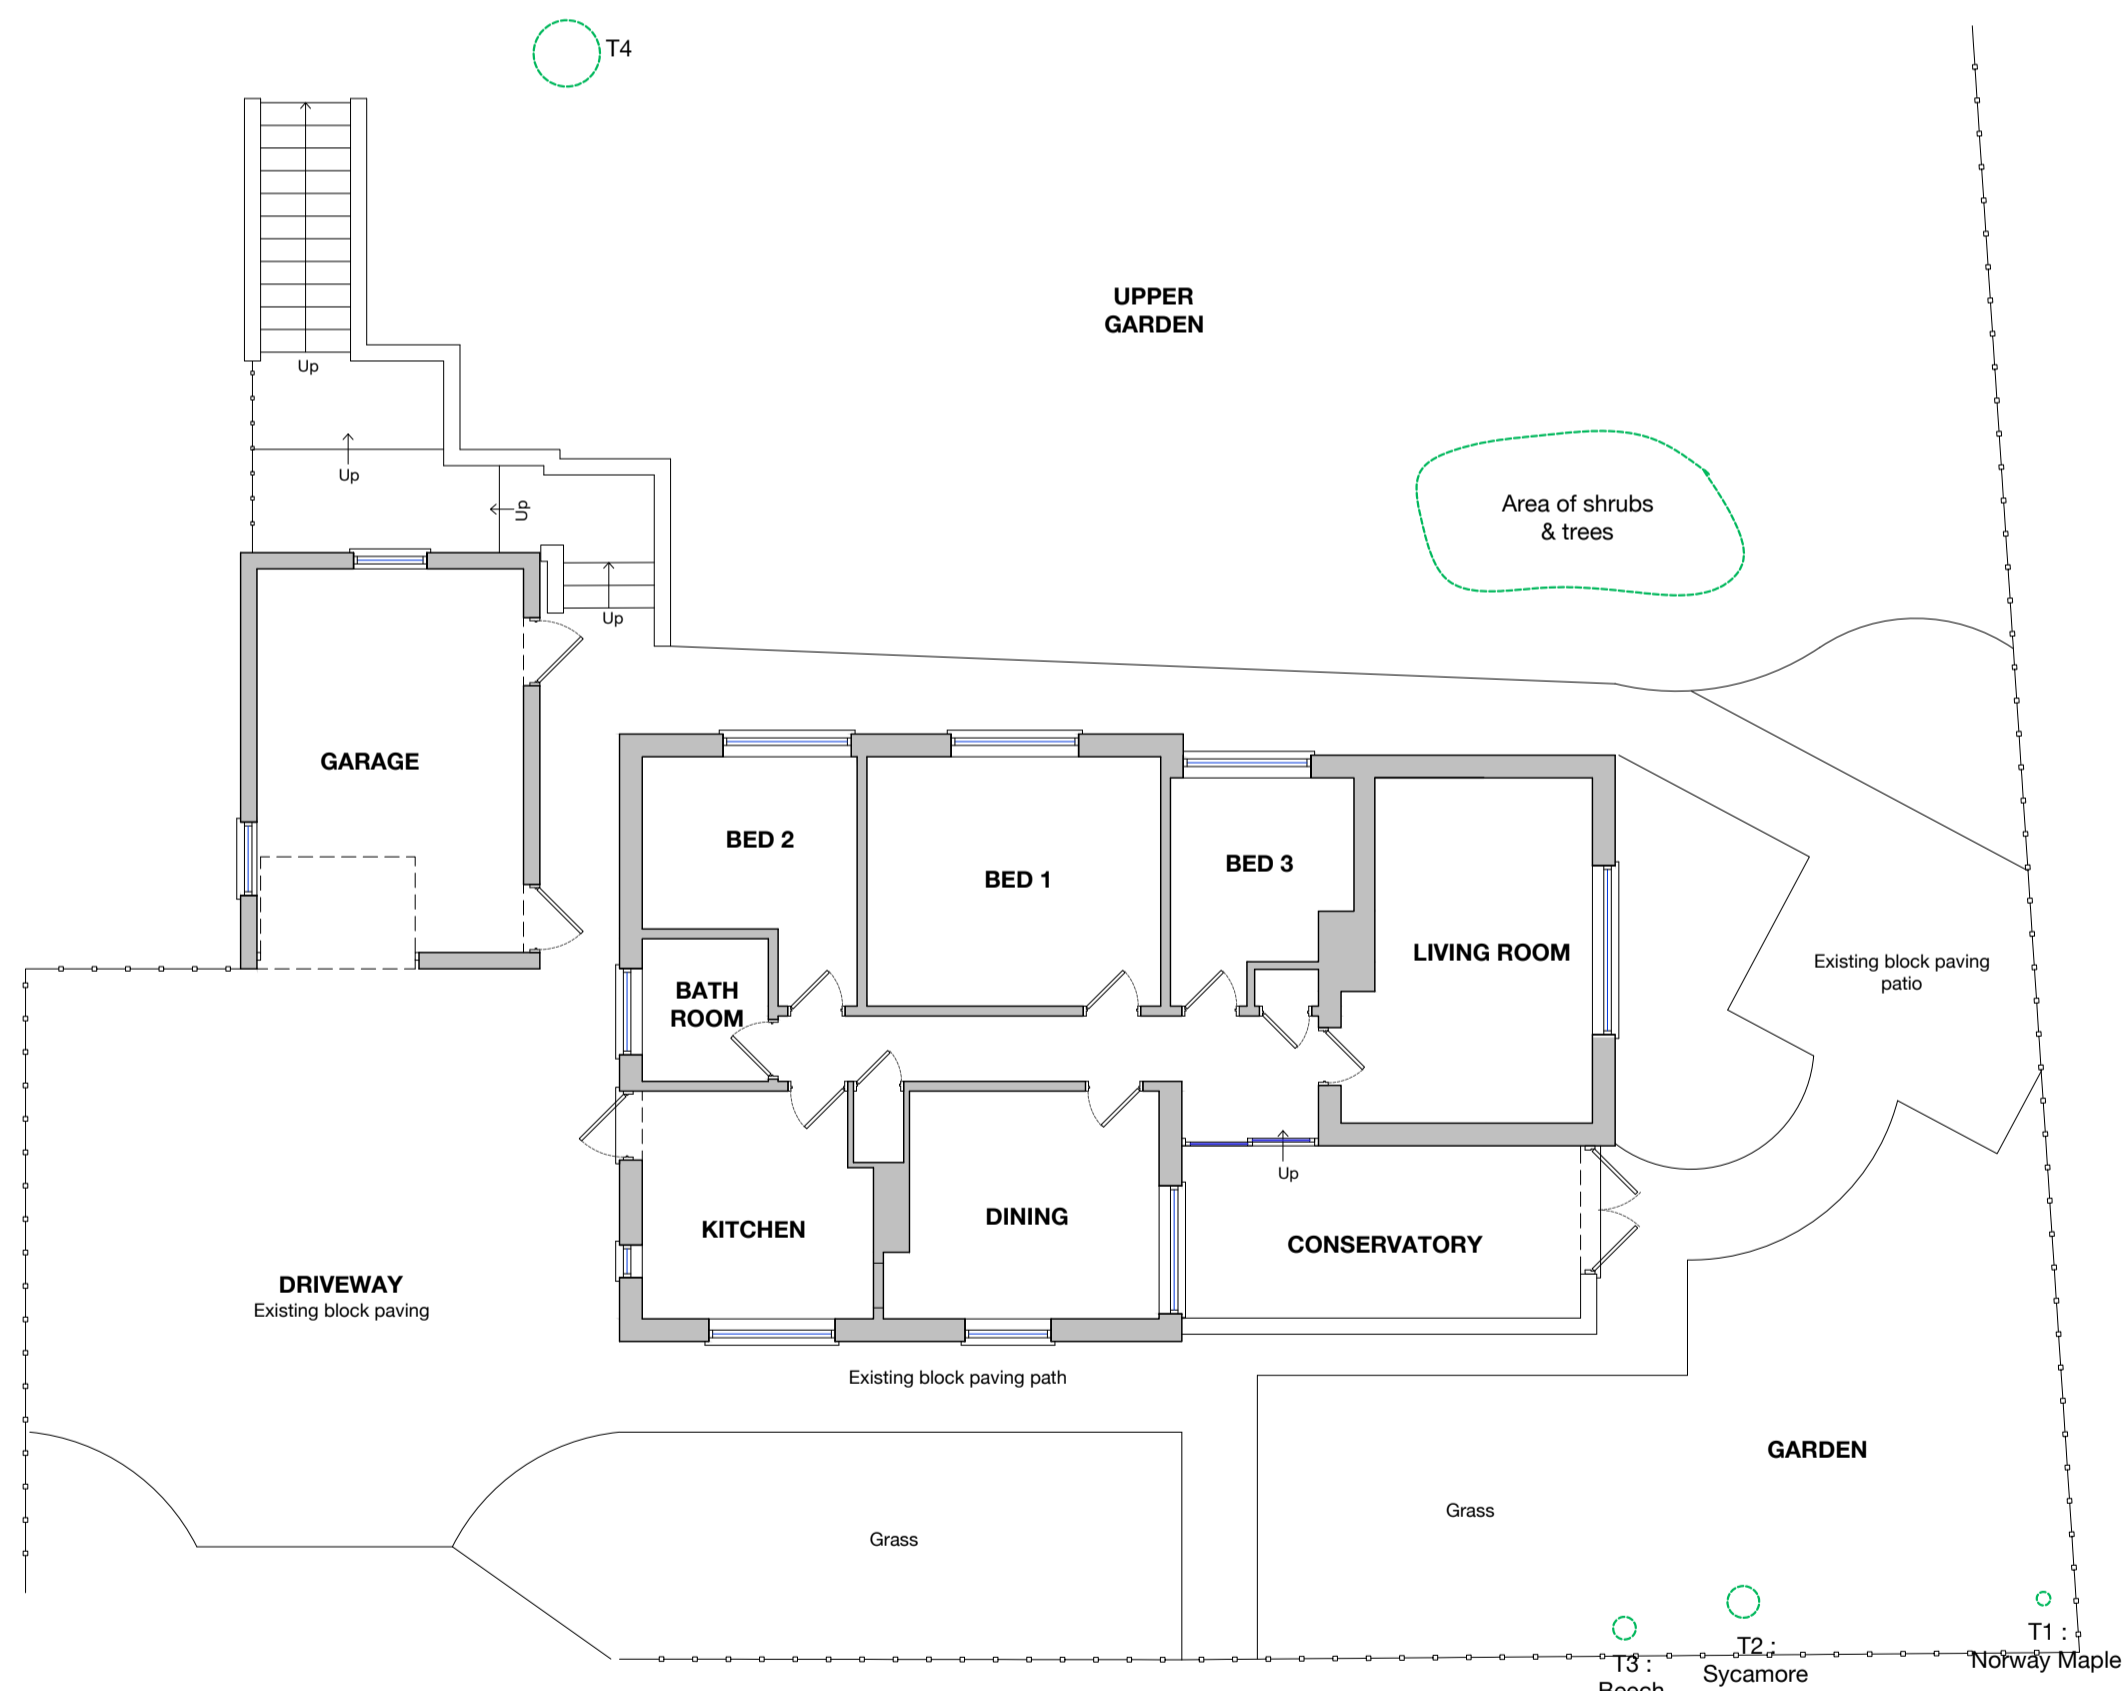


EXISTING GROUND FLOOR PLAN
1:100

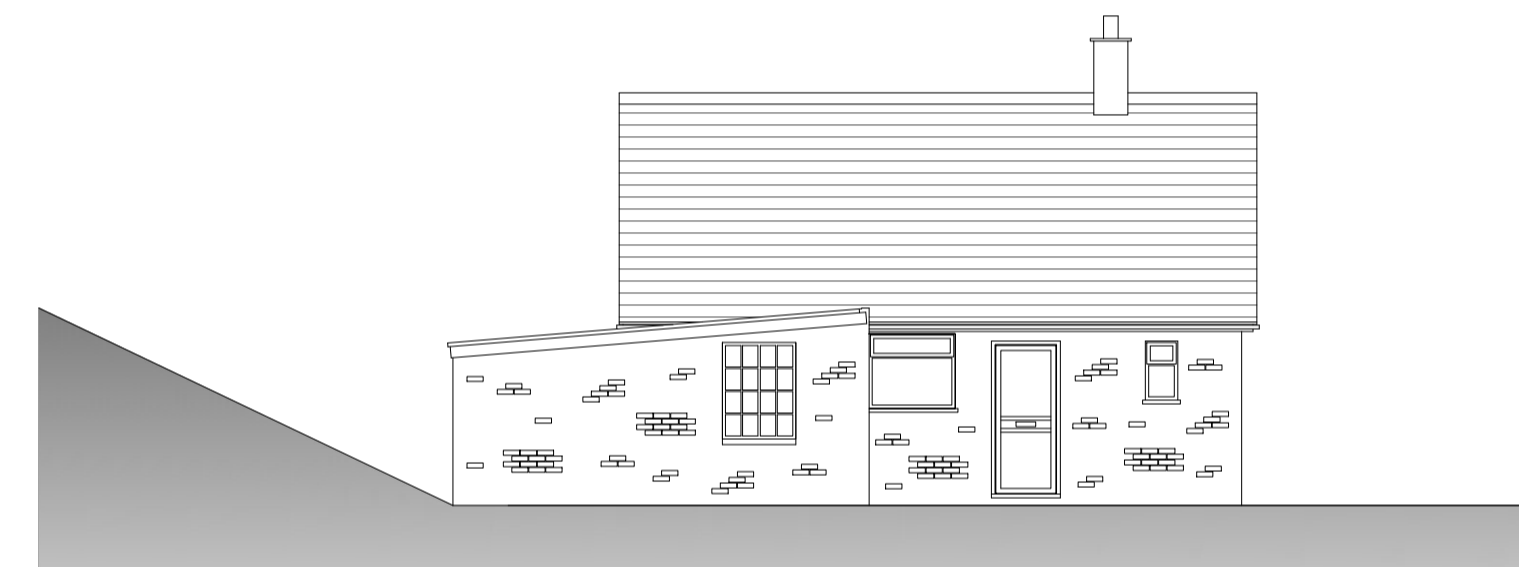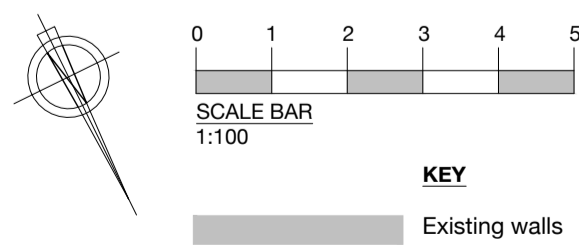

EXISTING EAST ELEVATION
1:100

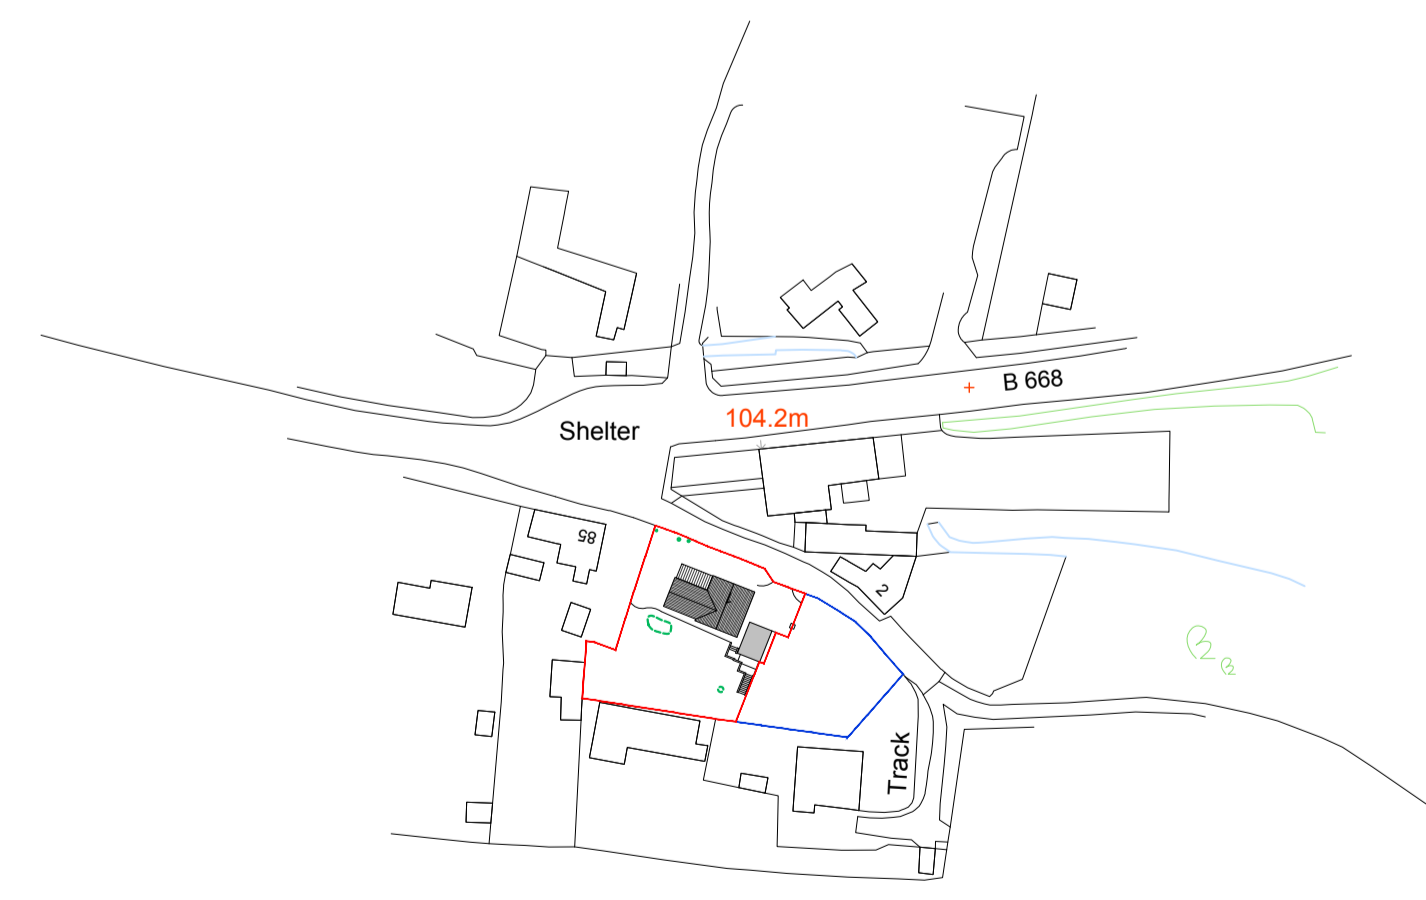

EXISTING LOCATION PLAN 1:1250

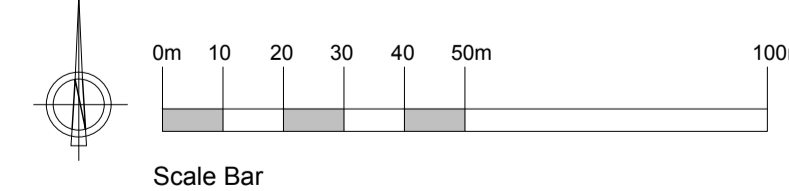

Drawings Revision Details :	
Rev :	
CLIENT :	MR W ASHMORE 1 WHEATSHEAF LANE GREETHAM LE15 7NS
PROJECT :	2210 : ALTERATIONS TO EXISTING BUNGALOW
DWG NO :	2210 - 01 - Existing Location Plan, Ex Plans, Sections & Elevations
REVISION :	a
SCALE :	1 : 100,1250 @A1
DRAWN BY :	SW
SW ARCHITECTS 30 Rockingham Road Cottingham Market Harborough Leicestershire LE16 8XS	 ARCHITECTS
t : 07731756534 e : sally@swarchitects.co.uk w : www.swarchitects.co.uk	
<small> DRAWINGS TO BE SCALED FOR PLANNING PURPOSES ONLY. DO NOT SCALE FOR CONSTRUCTION PURPOSES. THIS DRAWING/IMAGE INCLUDING ALL ITS CONTENT REMAINS THE PROPERTY OF SW ARCHITECTS. NO UNAUTHORISED COPYING OR REPRODUCTION IN ANY PART IS PERMITTED WITHOUT OBTAINING PRIOR WRITTEN PERMISSION FROM SW ARCHITECTS. SW ARCHITECTS RESERVE THE RIGHT TO WITHDRAW THIS INFORMATION AT ANY TIME. ALL DIMENSIONS ARE TO BE CONFIRMED ON SITE BY CONTRACTOR. ANY DISCREPANCIES ARE TO BE REPORTED TO SW ARCHITECTS IMMEDIATELY. DRAWINGS TO BE READ IN CONJUNCTION WITH ALL OTHER RELEVANT PROJECT INFORMATION. CDM : THE DESIGN HAS BEEN UNDERTAKEN AS FAR AS POSSIBLE TO AVOID RISKS TO HEALTH AND SAFETY OR TO REDUCE AND CONTROL THE EFFECTS OF ANY UNAVOIDABLE RISK. ANY RELEVANT INFORMATION REGARDING RISKS WHICH ARE NOT ABLE TO BE ELIMINATED WILL BE INCLUDED WITHIN THE PROJECT HEALTH AND SAFETY FILE. </small>	
	RIBA  Chartered Practice