





Existing Site Plan
Scale: 1:500

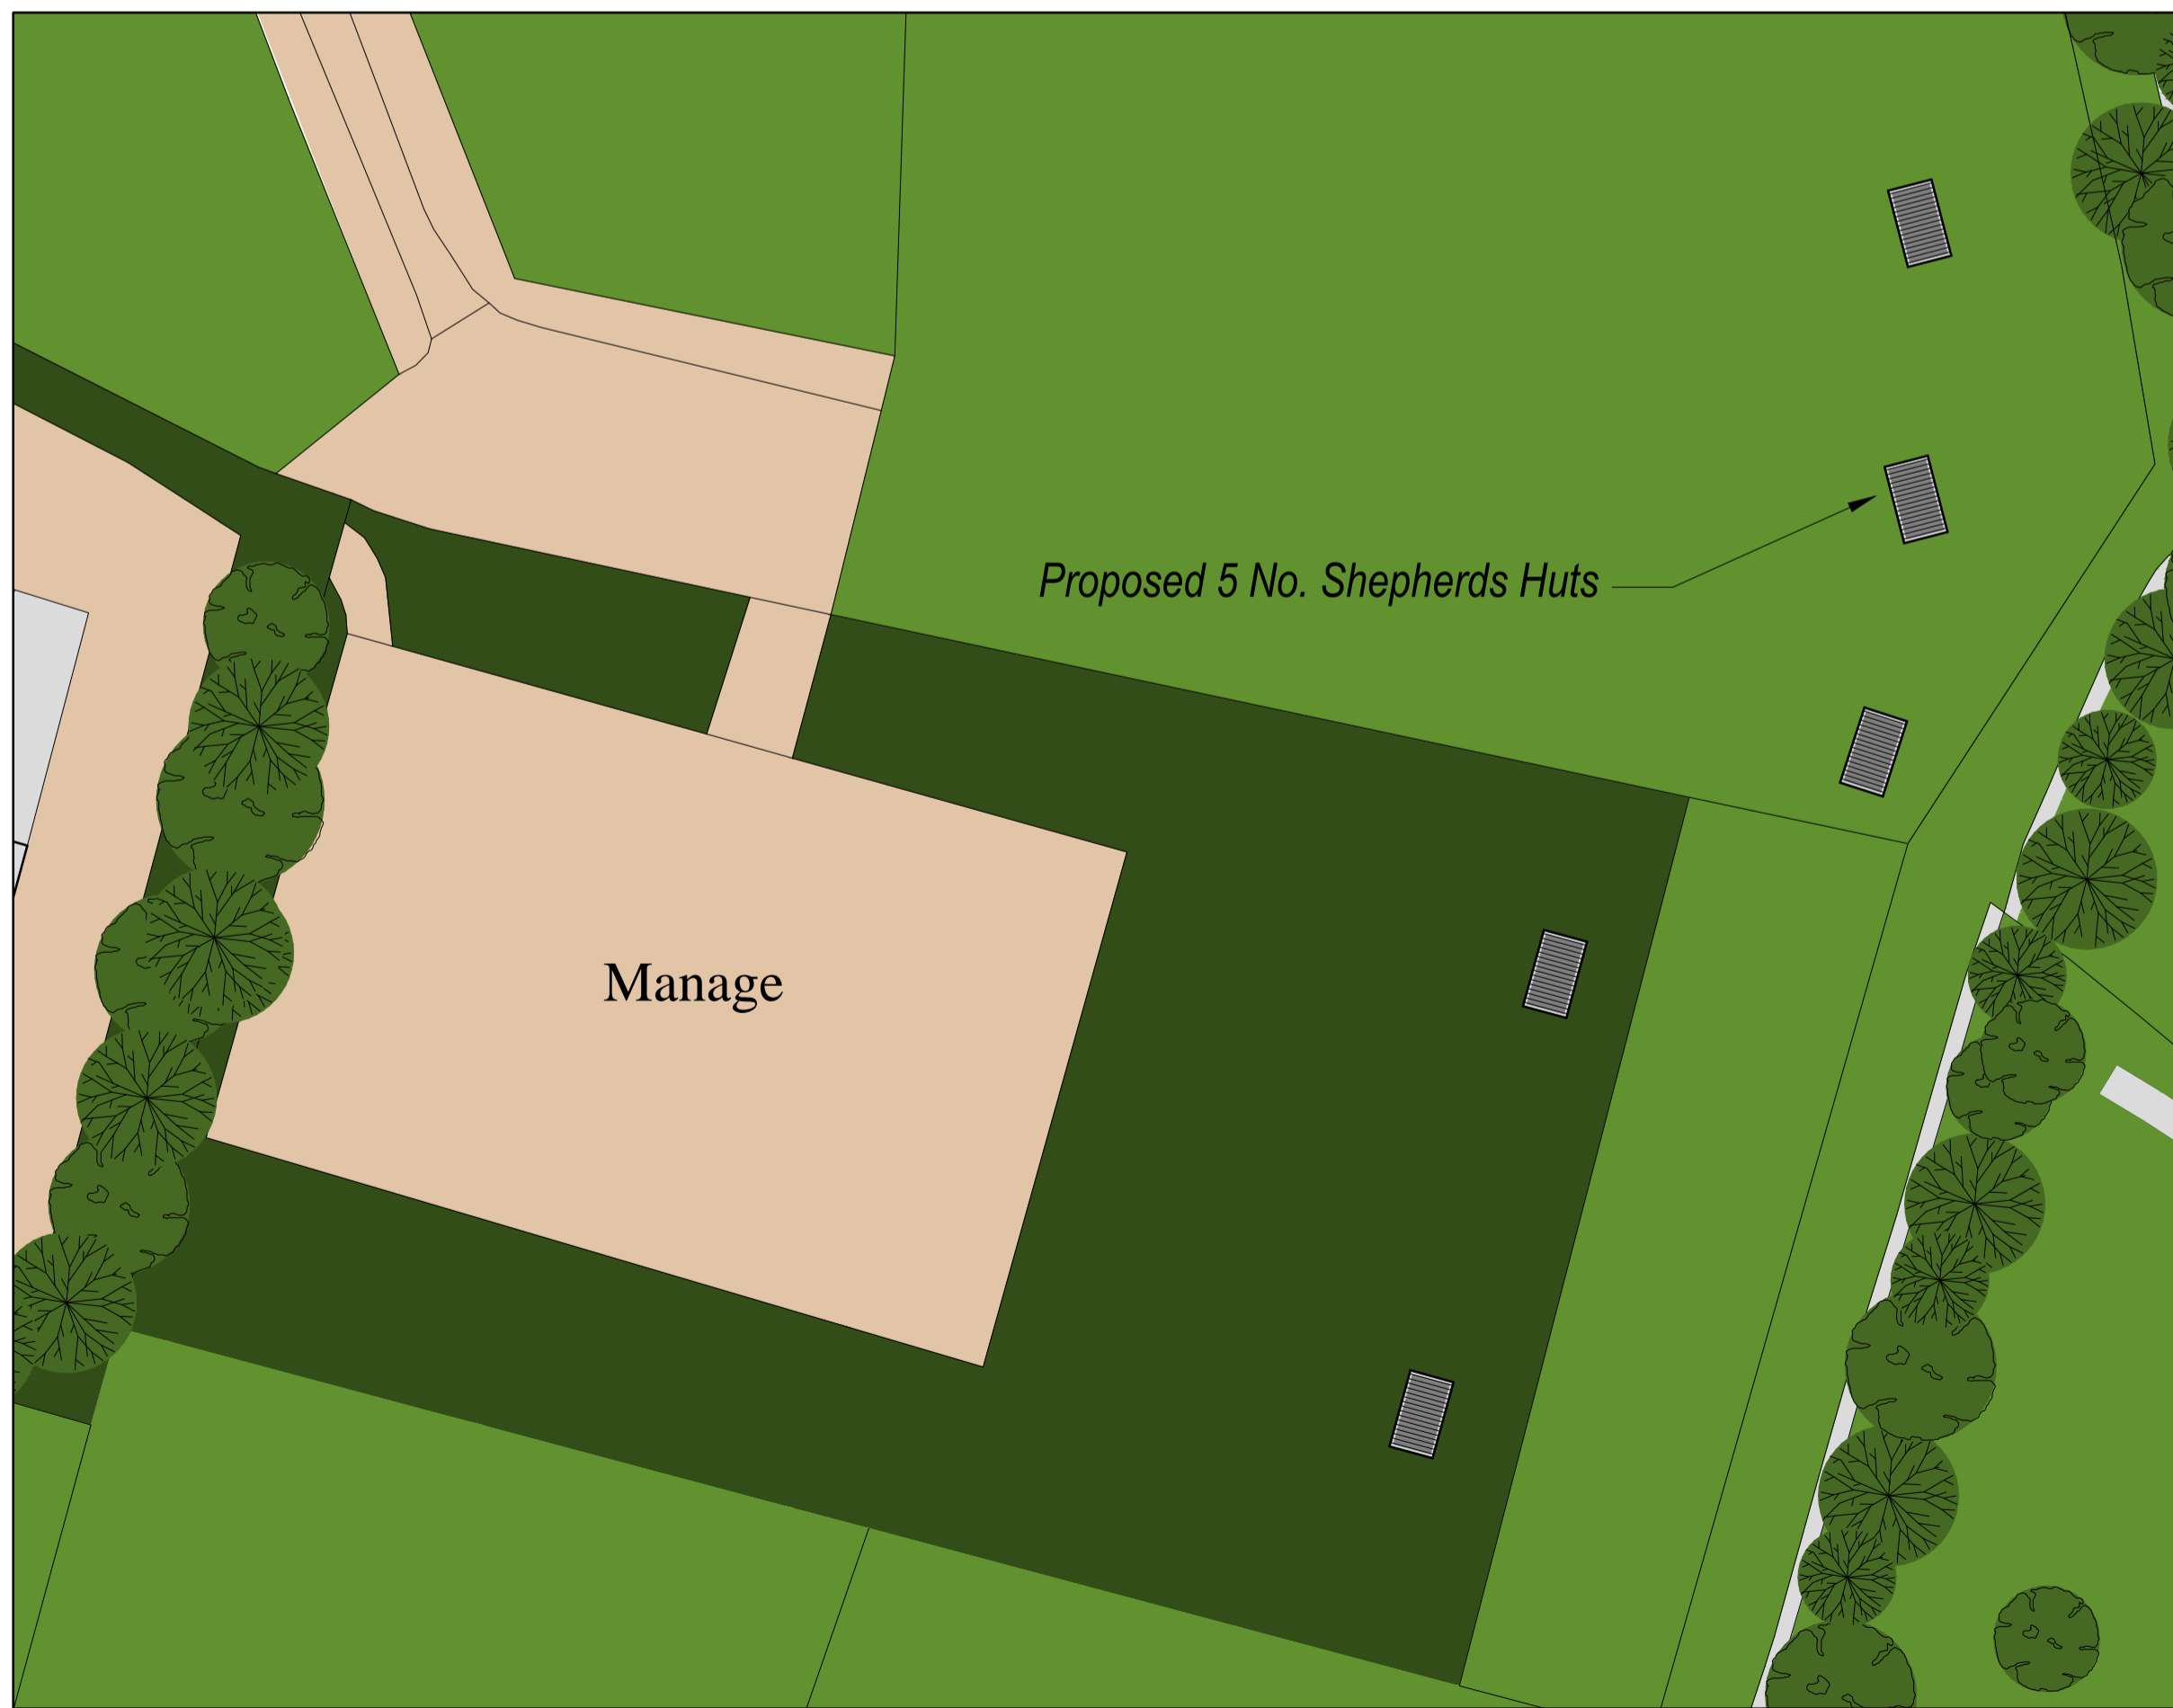

Proposed Site Plan
Scale: 1:500

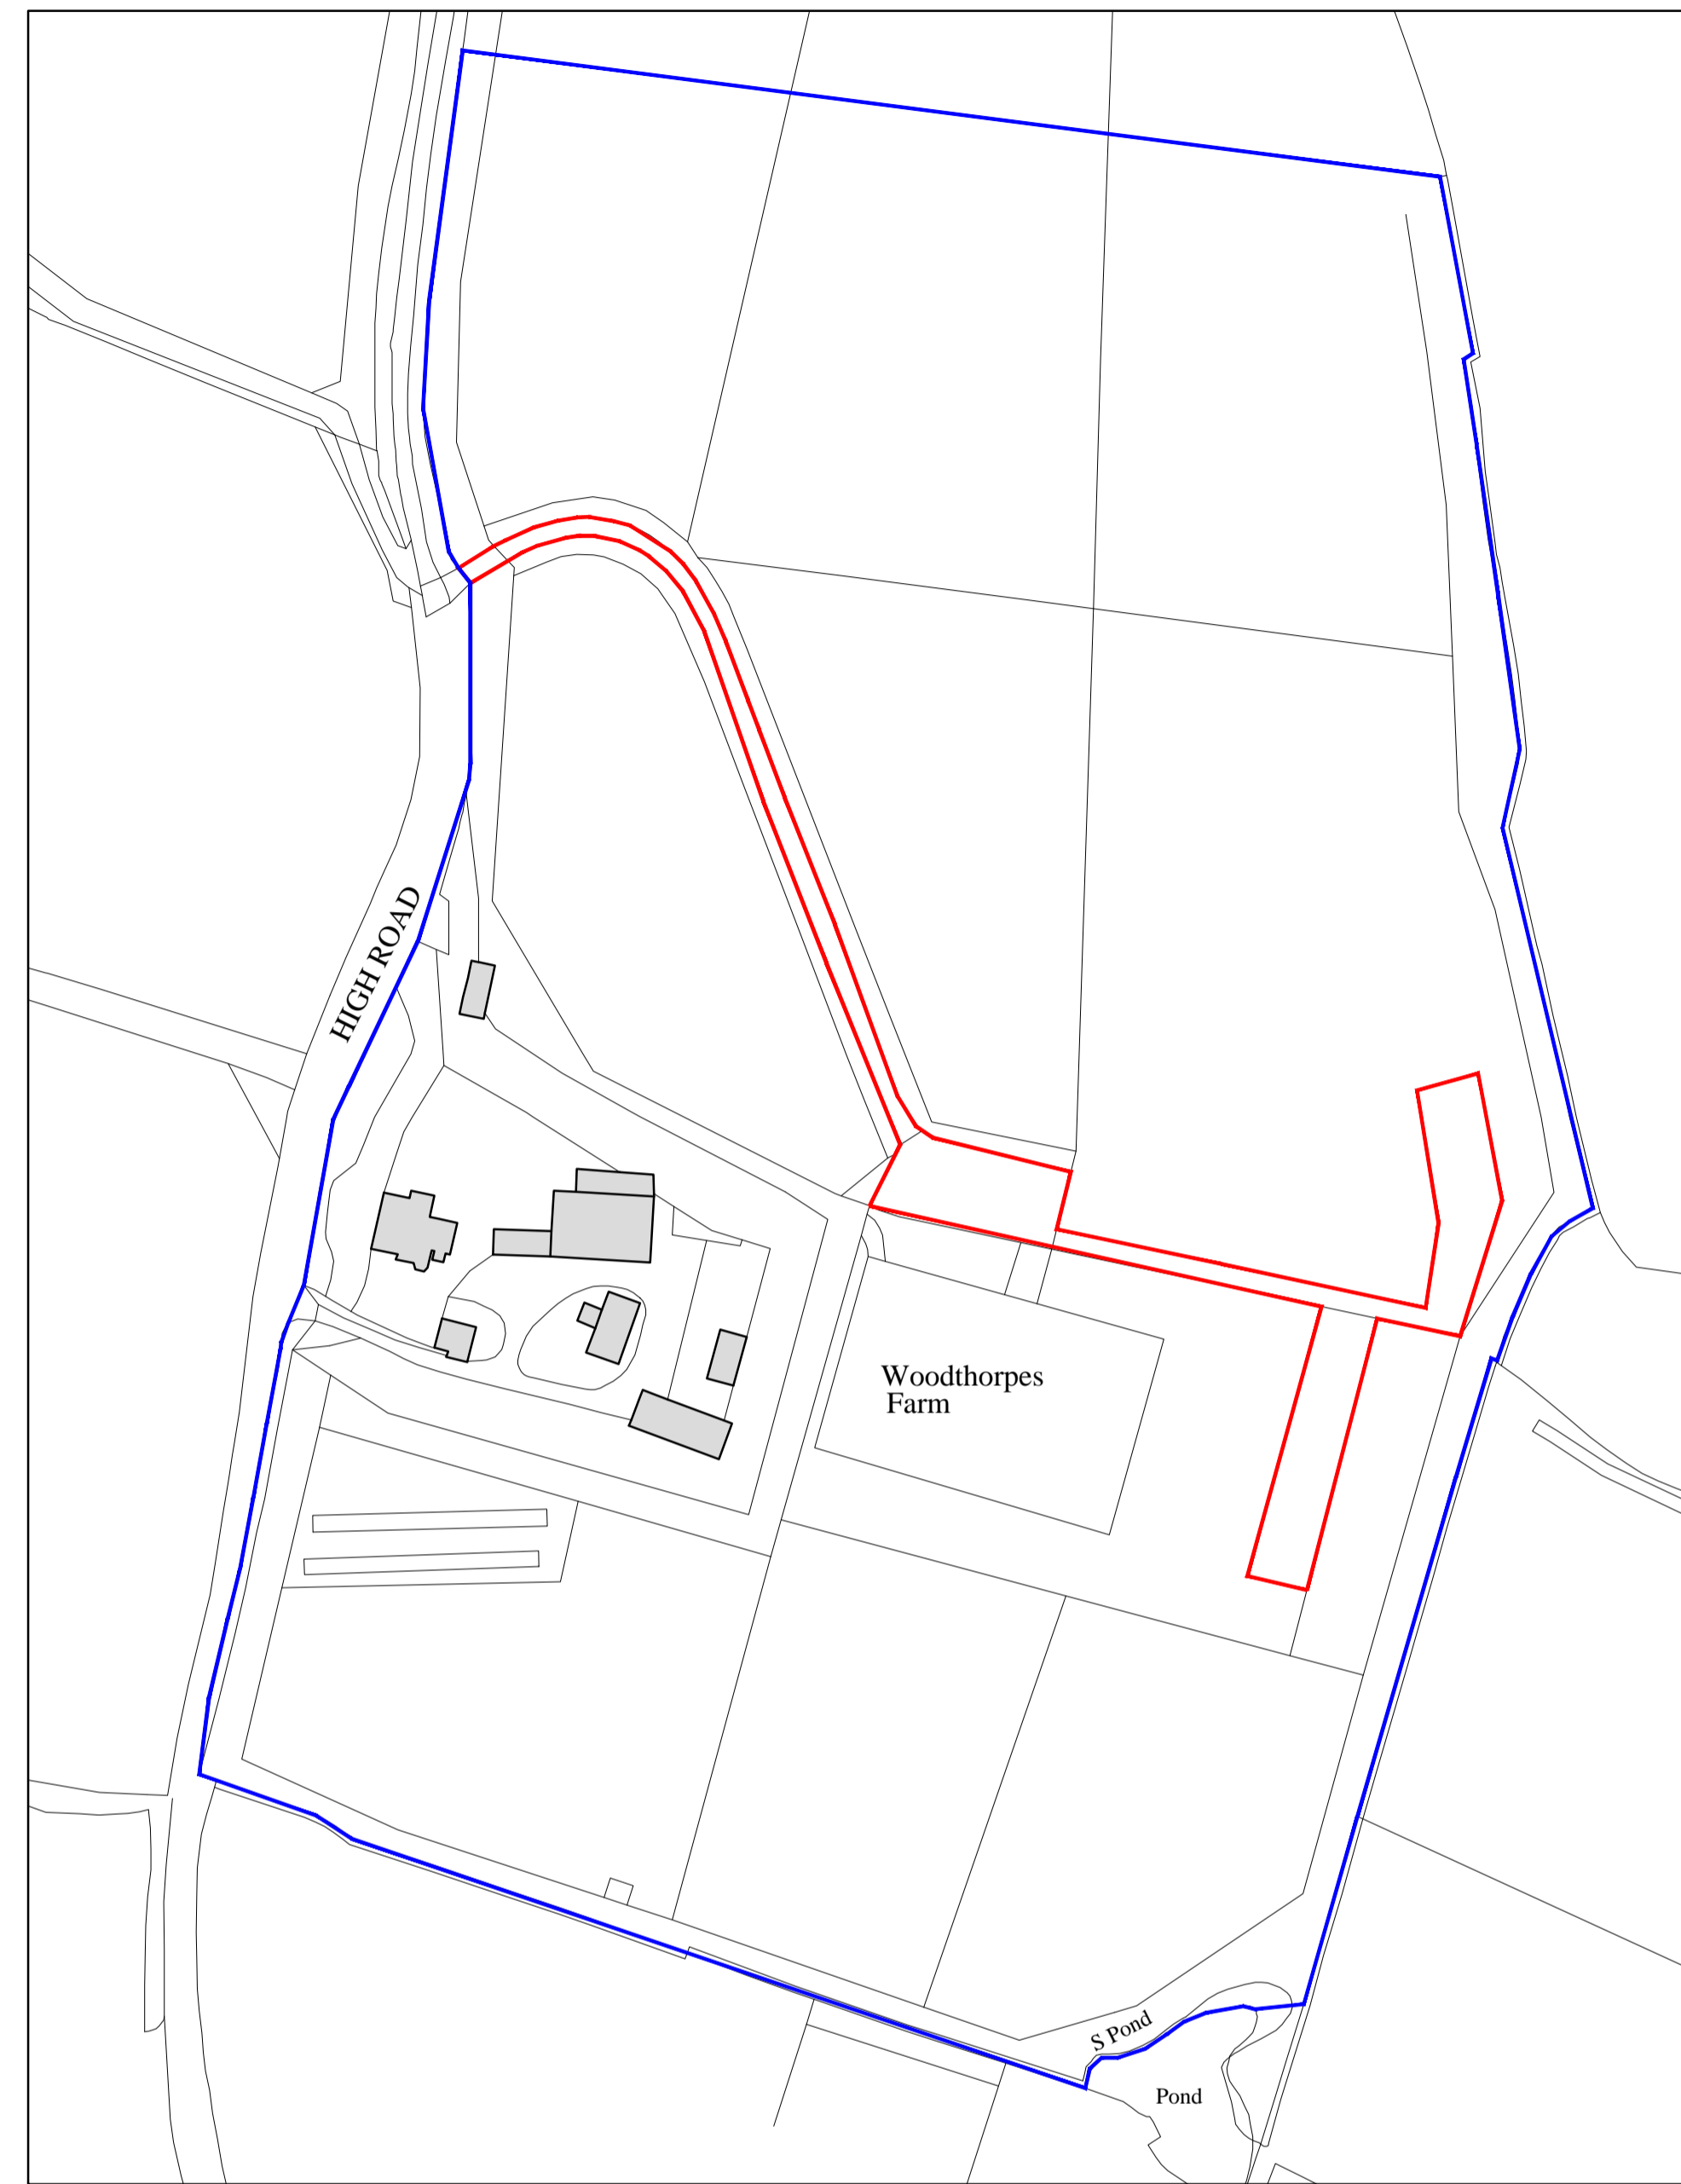

Location Plan
Scale: 1:1250

Rev A: 03/10/22 - Location Plan Updated

Status: **Planning**

Medusa Design Ltd
Architectural Designers
Eagle House, Sudbury Road, Great Whelmeham,
Bury St Edmunds, Suffolk, IP30 0UN
Tel: 01787 883339
E-Mail: info@medusadesign.co.uk
Web site: www.medusadesign.co.uk

Client:
Mr S Volk
Woodthorpes Farm, High Road
Assington, Suffolk.

Project:
Proposed 5 No. Shepherd Huts

Drawing Details:
**Existing & Proposed Site Plans &
Location Plan**

Date:	Scale/s:	Drawn:
Aug 2022	As Shown @ A1	STC

Number:	Rev:
2027/22/01	A