



IMPORTANT NOTES:
 Any discrepancies must be reported to ARA Architecture before proceeding.
 Figured dimensions only are to be worked from.
 This drawing remains the copyright of ARA Architecture.
 This drawing is supplied in order to gain Planning Permission and Building Regulations Approval only and is not to be used as a working drawing unless the Builder or Owner verifies the accuracy of the drawings by checking all dimensions, details, angles and notes on site before work commences or ordering any materials.
 The Owner is to check his own deeds to verify that no restrictions or covenants exist to prevent building.
DO NOT SCALE OFF THIS DRAWING FOR CONSTRUCTION PURPOSES

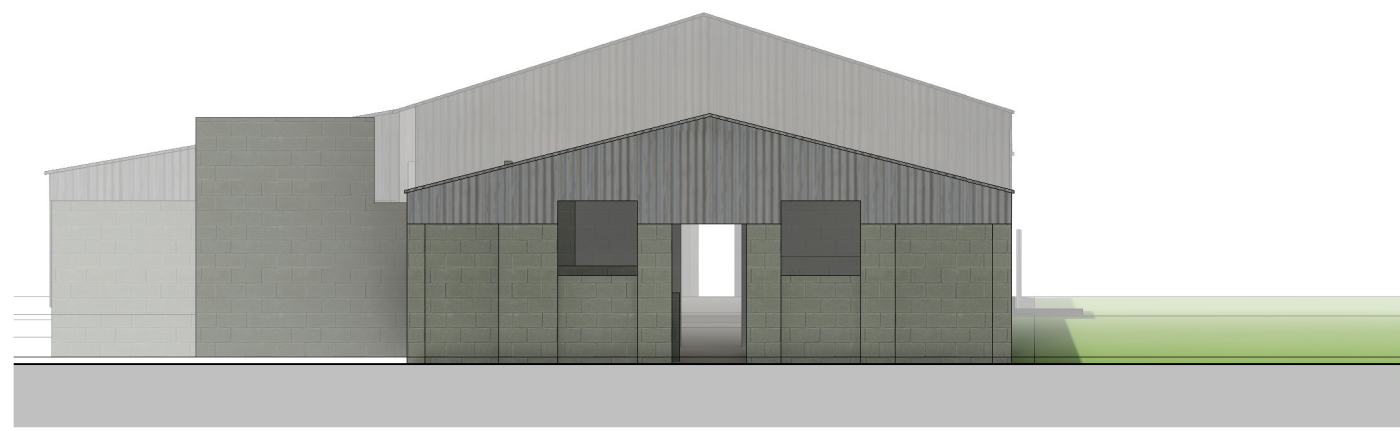


1. Existing North
 Scale: 1 : 100




2. Existing South
 Scale: 1 : 100

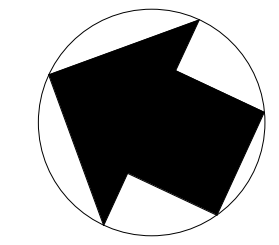

3. Existing East
 Scale: 1 : 100

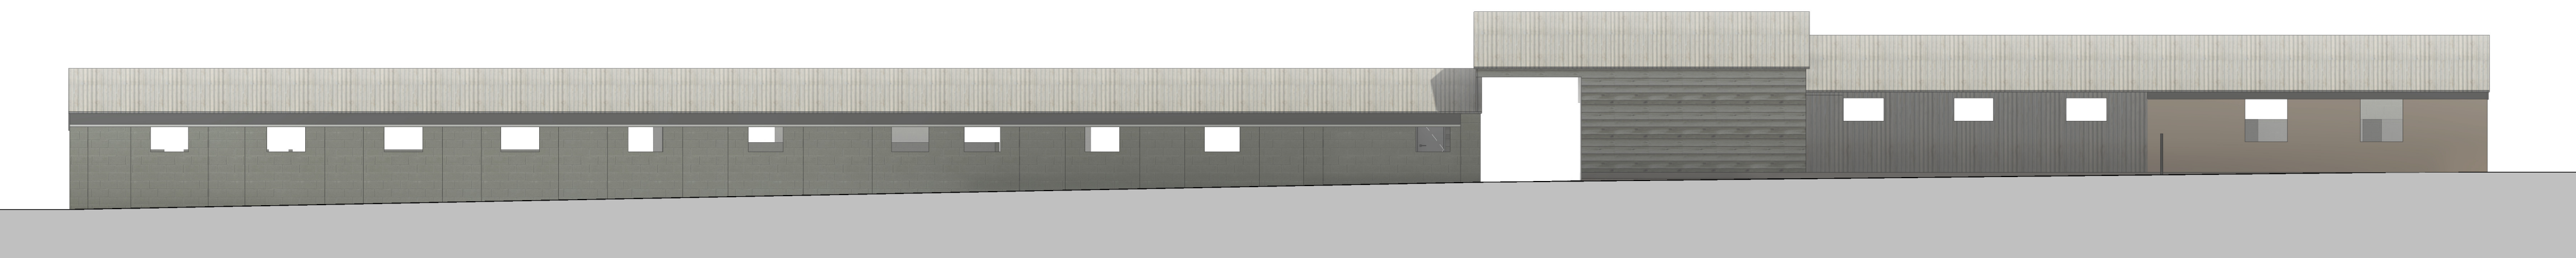

4. Existing West
 Scale: 1 : 100

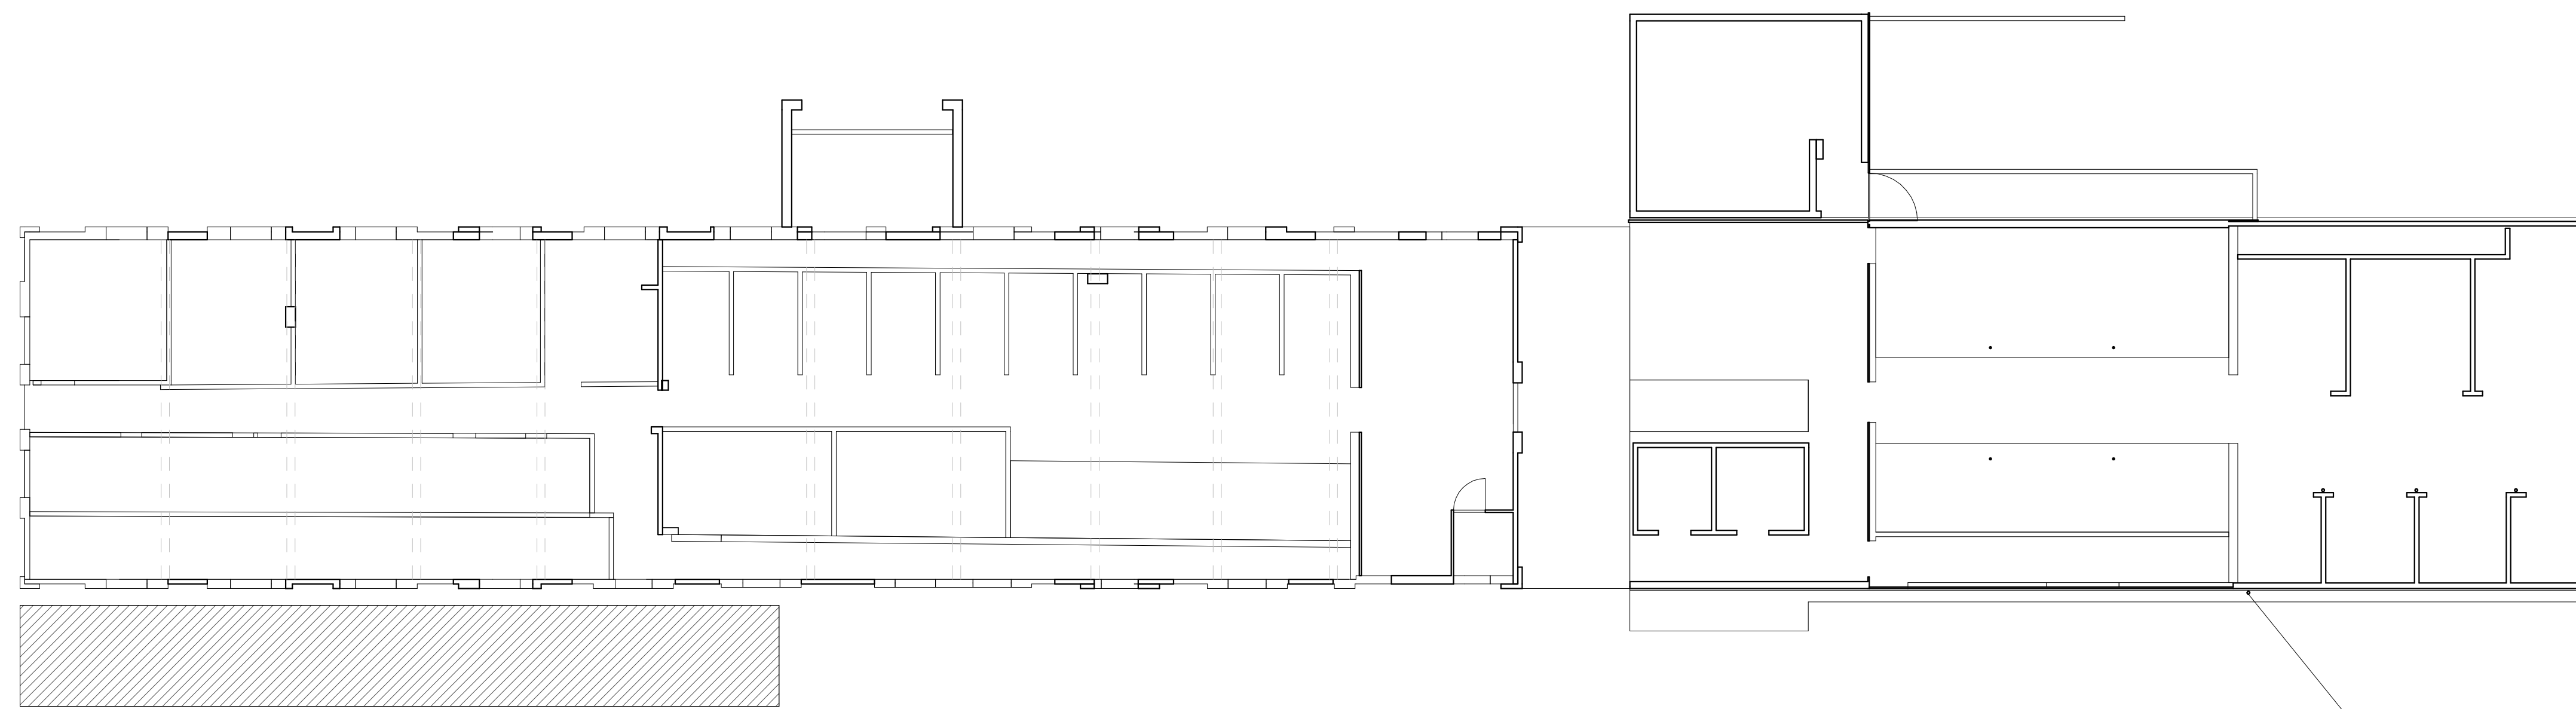

5. Existing Floor Plan
 Scale: 1 : 100

project
 ROSAMONDFORD FARM,
 EX5 2JG,
 CLASS Q BARN
 CONVERSION

drawing
 EXISTING PLANS AND ELEVATIONS

| | | | |
|-------------|--------------|---------|--|
| scale | 1 : 100 @ A1 | drawn | |
| date | MAY 2022 | checked | |
| drawing no. | 8496 - 01 | rev | |

ara
 architecture

39 Rolle Street, Exmouth, Devon, EX8 2SN
 tel: (01395) 271619 fax: (01395) 270386
 e-mail: info@ara-architecture.co.uk