



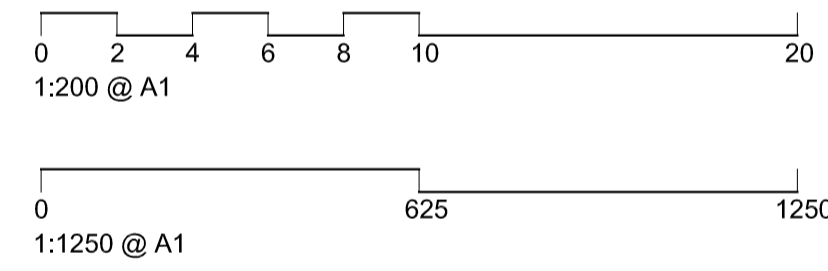


REV	DESCRIPTION	DATE
-	-	-

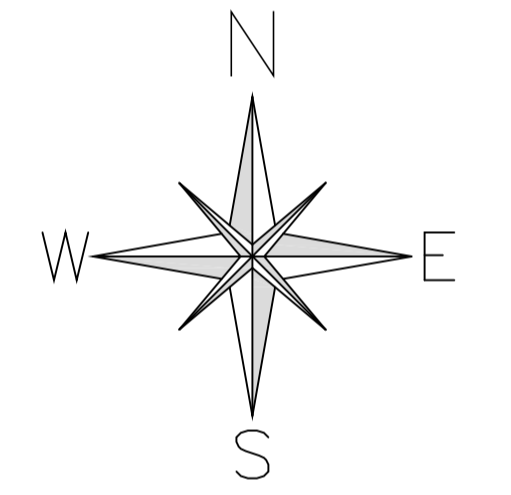

Ordnance Survey, (c) Crown Copyright 2022. All rights reserved. Licence number 10002432
Existing Location Plan - 1:1250 @ A1



Existing Site Plan - 1:200 @ A1



PROJECT
 5 Woodcote Drive
 Leek Wootton
 CV35 7QA

TITLE
 Existing Site Plan
 and Location Plan

SCALE 1:200, 1:1250 @ A1	DATE 13.07.2022
DRAWN BY RG	CHECKED
NUMBER 2213.01	REVISION -

R.A.G. ARCHITECTS LTD.
 54 RANDALL ROAD
 KENILWORTH
 WARWICKSHIRE
 CV35 7QA
 07790 141 319
 roddgerben@ragarchitects.co.uk

Dimensions are not to be scaled from this drawing. This drawing is based on current available information and should not be relied on as accurate measurements of usable space. This drawing is the property of R.A.G. Architects Ltd. and copyright is reserved by them. The drawing is issued on the condition that it is not copied or disclosed by or to any unauthorised persons without the prior consent in writing by R.A.G. Architects Ltd.