



REV	DESCRIPTION	DATE
-	-	-

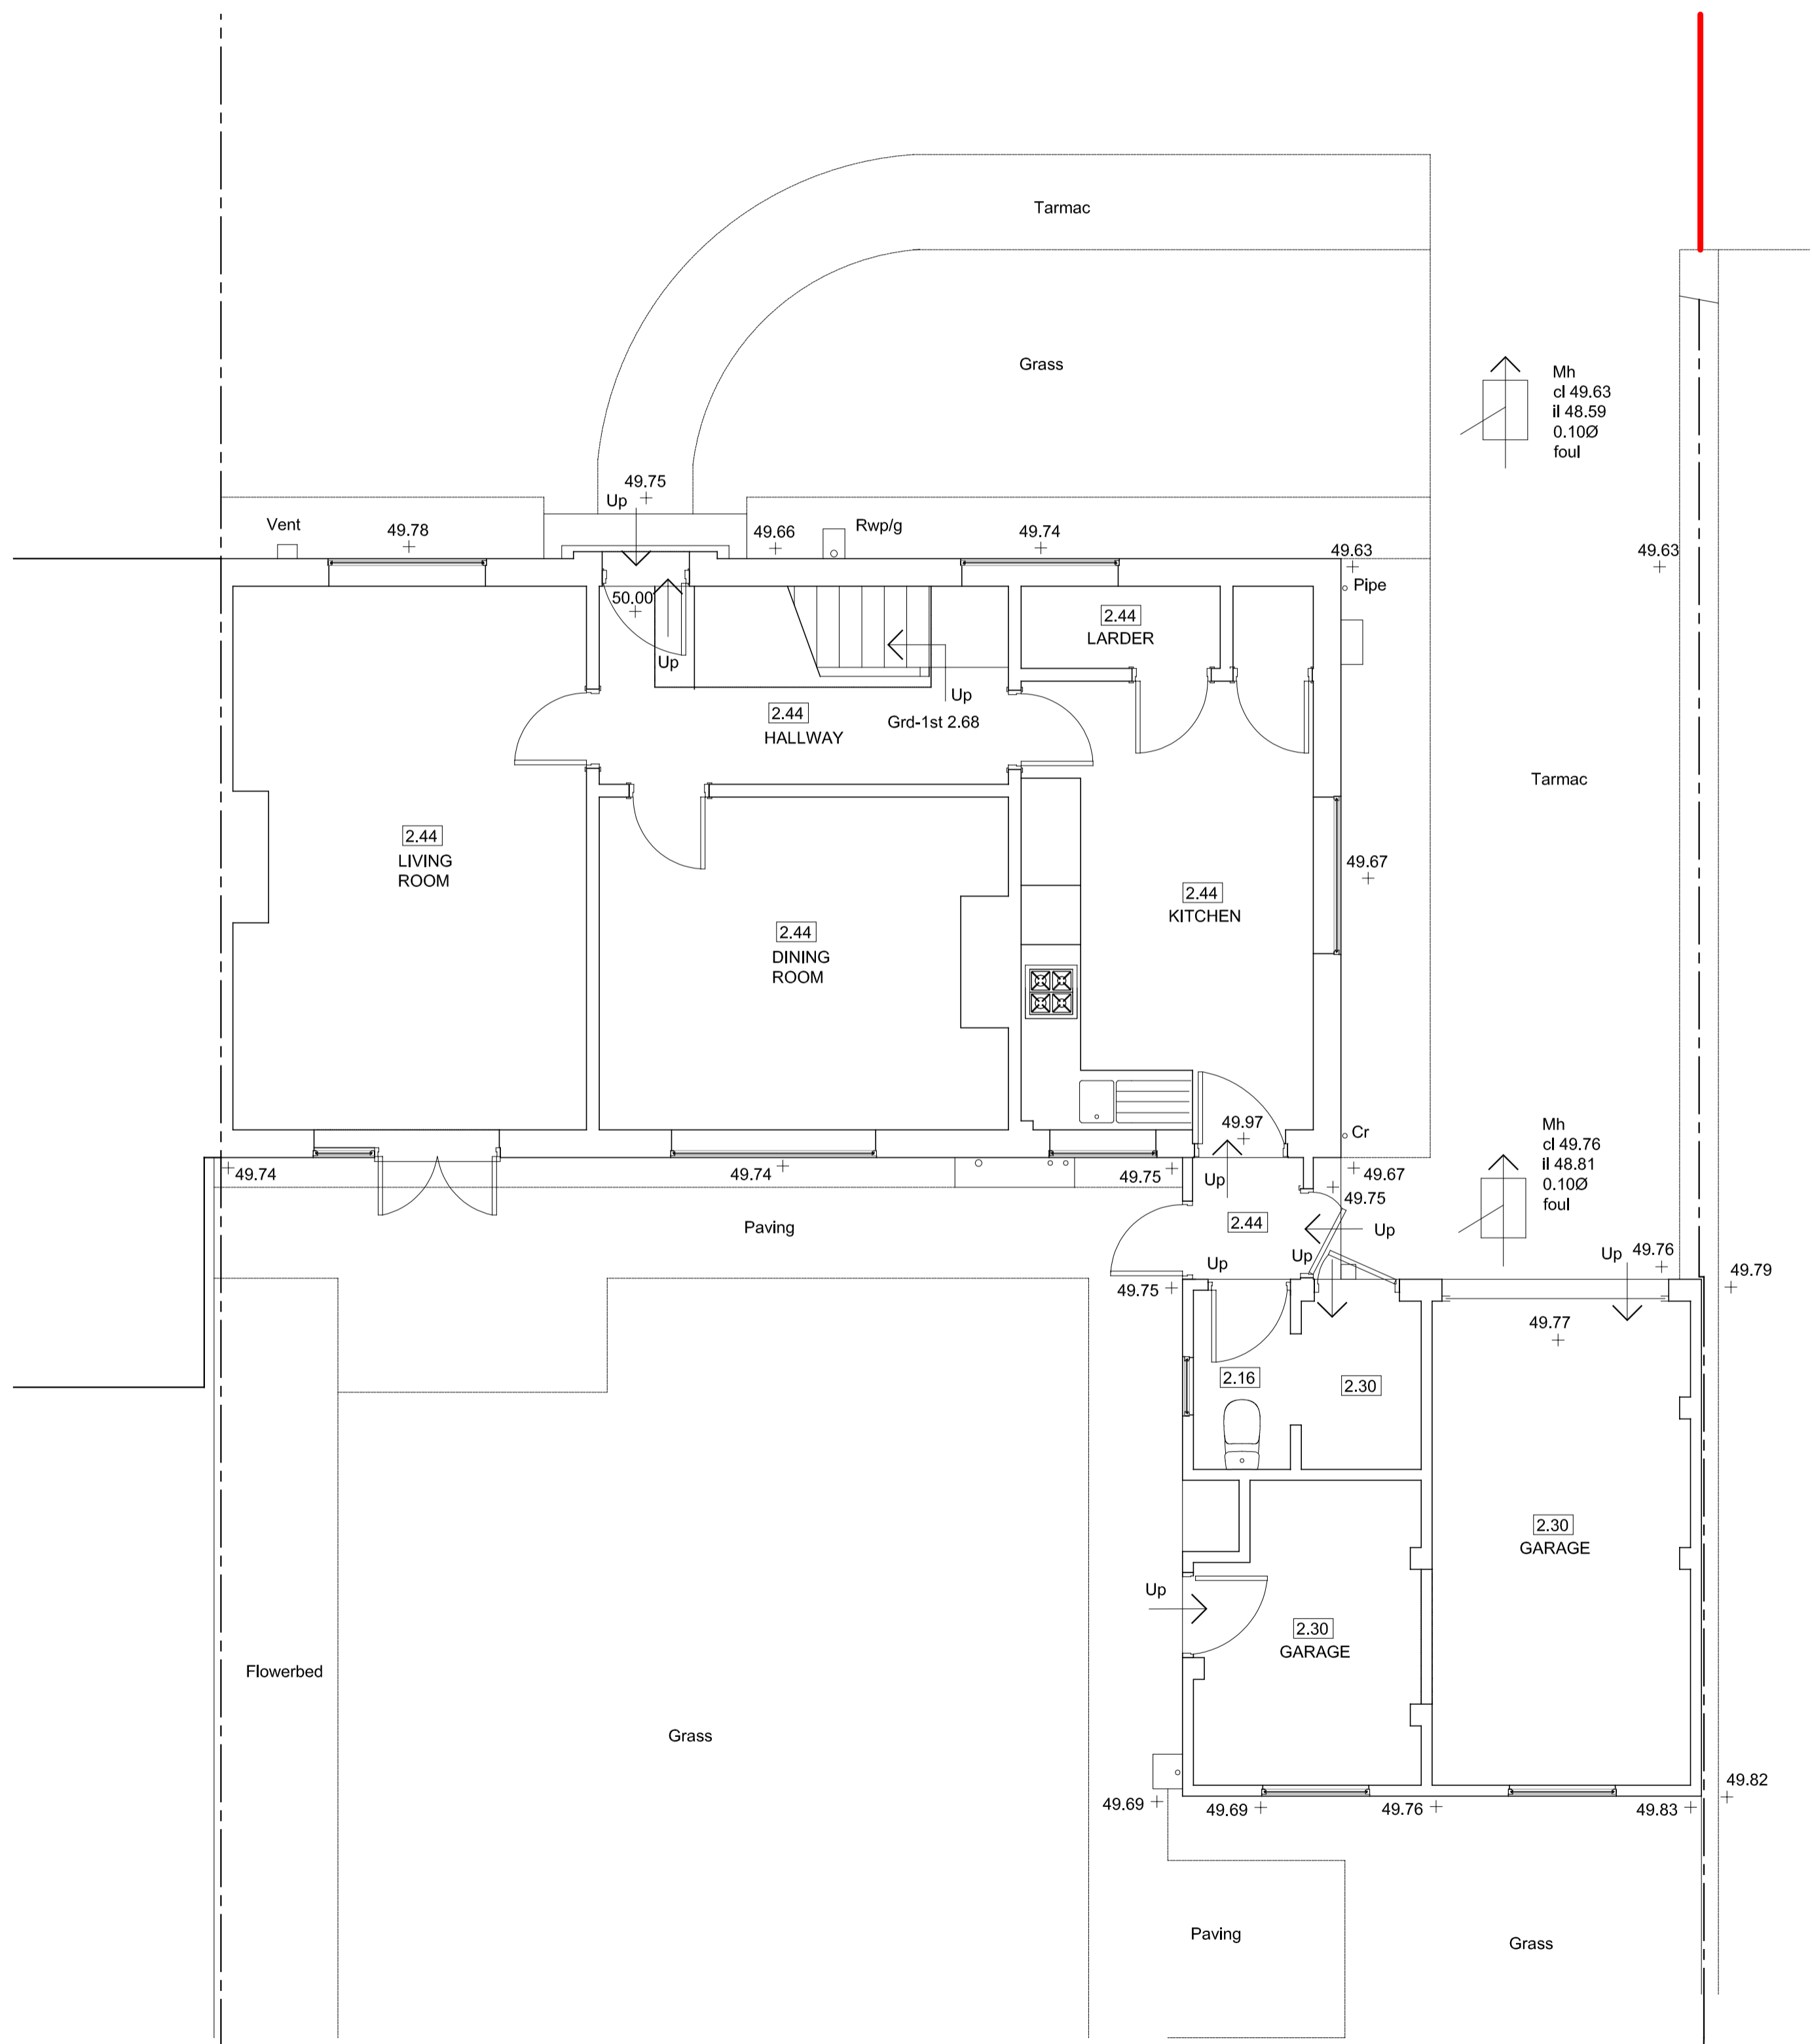

Existing Ground Floor Plan  
1:50 @ A1

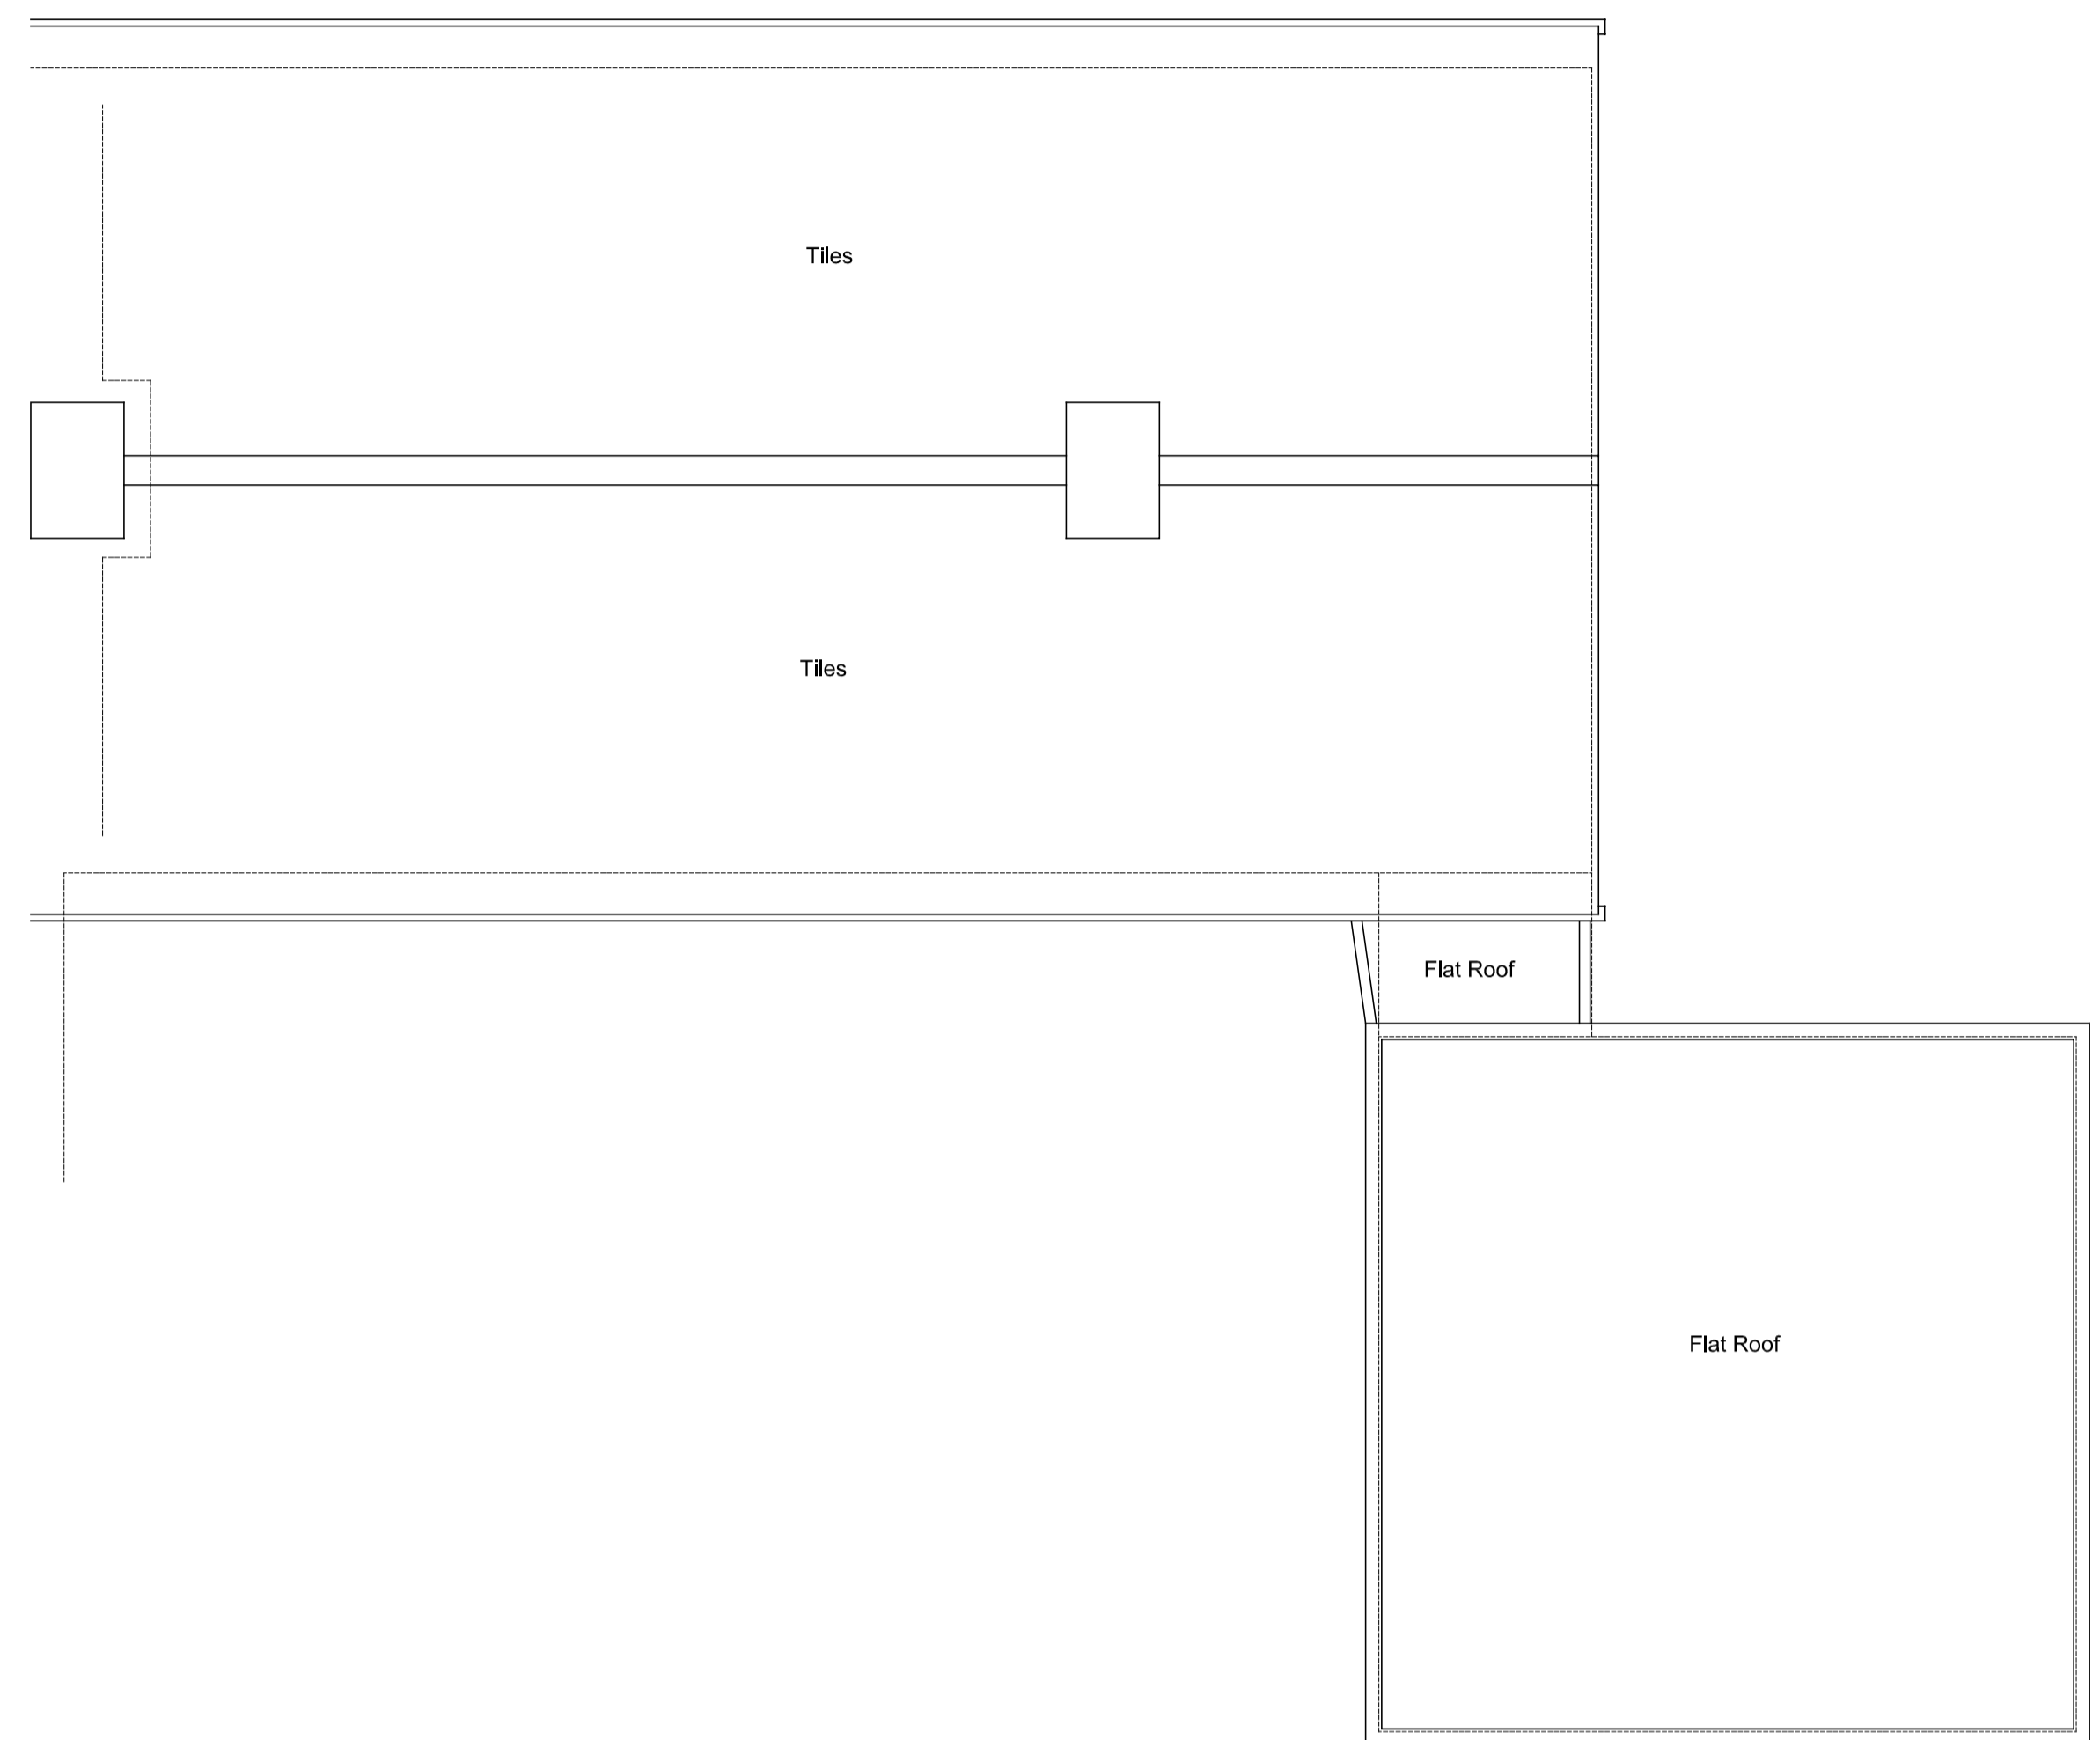

Existing Roof Plan  
1:50 @ A1



PROJECT  
5 Woodcote Drive  
Leek Wootton  
CV35 7QA

TITLE  
Existing Plans

SCALE 1:50 @ A1, 1:100 @ A3	DATE 13.07.22
DRAWN BY RG	CHECKED
NUMBER 2213.02	REVISION -

R.A.G. ARCHITECTS LTD.  
54 RANDALL ROAD  
KENILWORTH  
WARWICKSHIRE  
CV35 7QA  
07793 141 319  
rodgerber@ragarchitects.co.uk

Dimensions are not to be scaled from this drawing. This drawing is based on current available information and should not be relied on as accurate measurements of usable space. This drawing is the property of R.A.G. Architects Ltd. and copyright is reserved by them. The drawing is issued on the condition that it is not copied or disclosed by or to any unauthorised persons without the prior consent in writing by R.A.G. Architects Ltd.