



REV	DESCRIPTION	DATE
A	Rear garage door revised	16.11.22

 

Proposed Location Plan - 1:1250 @ A1

Ordnance Survey, (c) Crown Copyright 2022. All rights reserved. Licence number 100022432

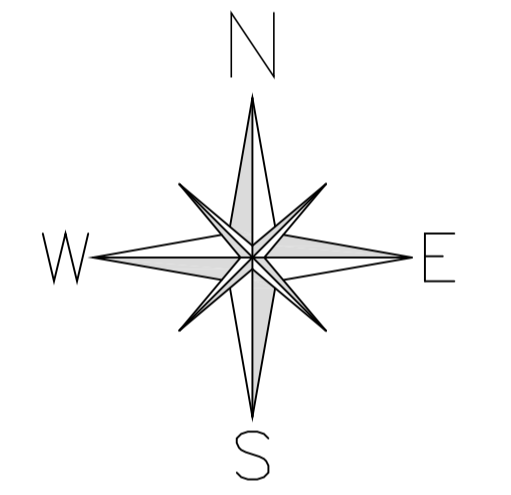

PROJECT
5 Woodcote Drive
Leek Wootton
CV35 7QA

TITLE
Proposed Site
and Location Plans

SCALE 1:200, 1:1250 @ A1	DATE 12.11.2022
DRAWN BY RG	CHECKED
NUMBER 2213.04	REVISION A

R.A.G. ARCHITECTS LTD.
54 RANDALL ROAD
KENILWORTH
WARWICKSHIRE
07780 141 319
rodgerber@ragarchitects.co.uk

Dimensions are not to be scaled from this drawing. This drawing is based on current available information and should not be relied on as accurate measurements of usable space. This drawing is the property of R.A.G. Architects Ltd. and copyright is reserved by them. The drawing is issued on the condition that it is not copied or disclosed by or to any unauthorised persons without the prior consent in writing by R.A.G. Architects Ltd.

Proposed Site Plan - 1:200 @ A1