


# CM-05-12-2022-1- Site Plan

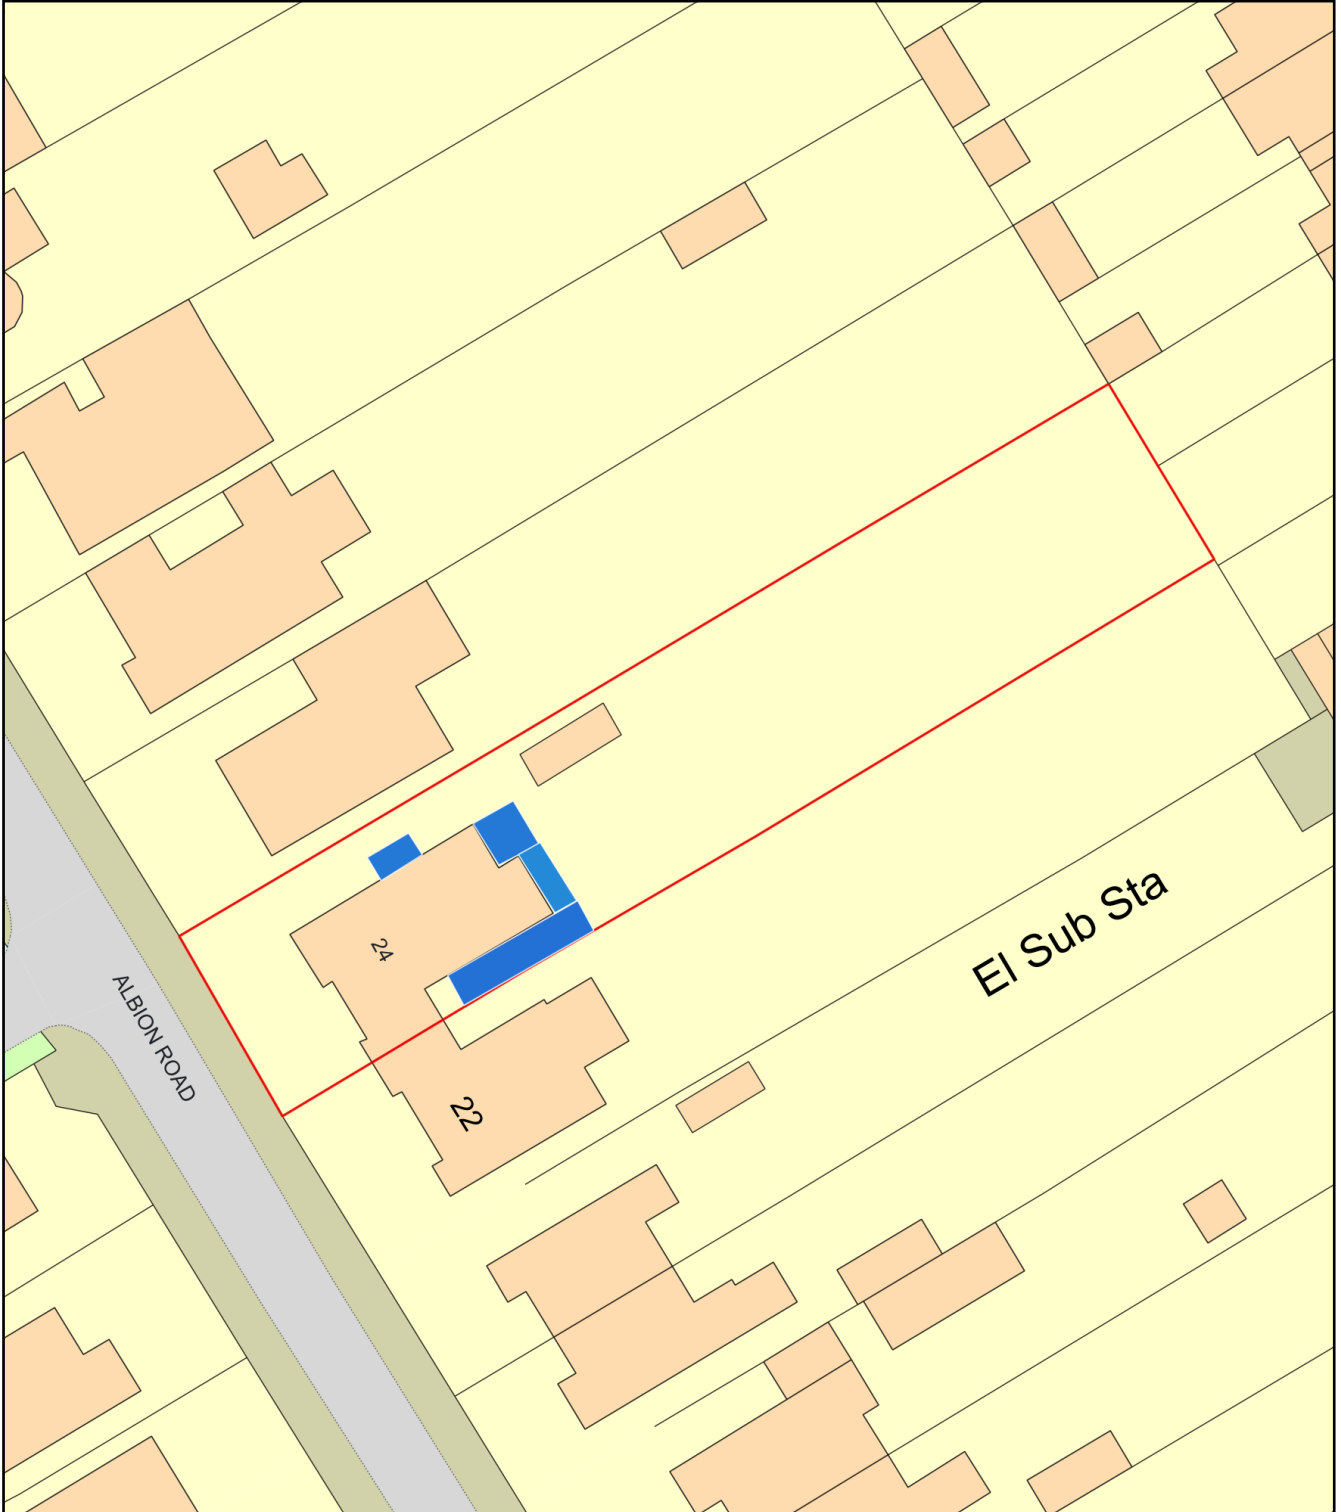

Plan Produced for: Mr & Mrs Hunter

Date Produced: 22 Dec 2022

Plan Reference Number: TQRQM22356065743369

Scale: 1:500 @ A4