


+ 2.50

+ 2.05

± 0.00

+ 0.05

- 0.15

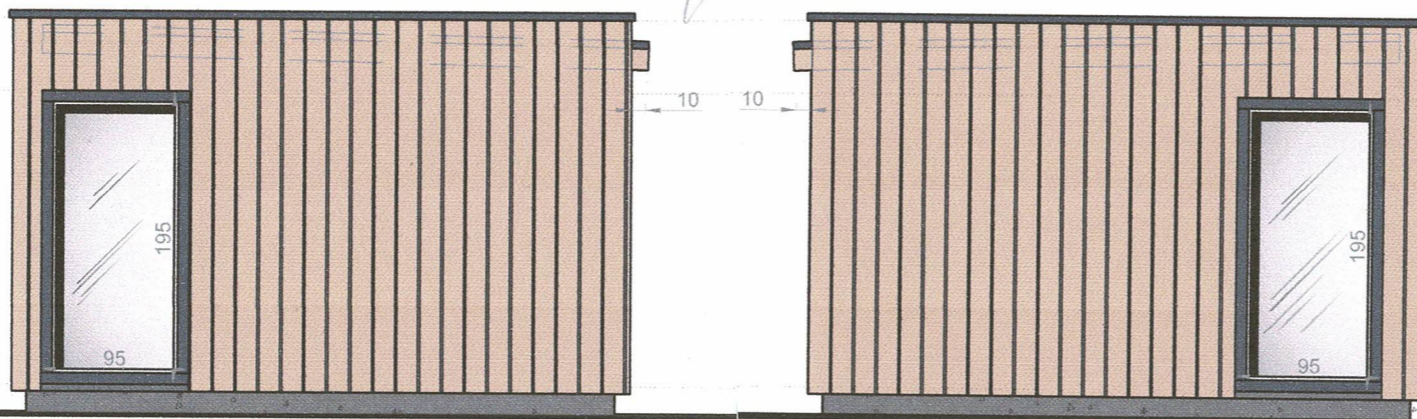

PROPOSED SIDE - EAST ELEVATION

PROPOSED SIDE - WEST ELEVATION

+ 2.50

+ 2.05

± 0.00

+ 0.05

- 0.15



PROPOSED FRONT - NORTH ELEVATION

+ 2.50


+ 2.05

+ 1.65

± 0.00

+ 0.05

- 0.15

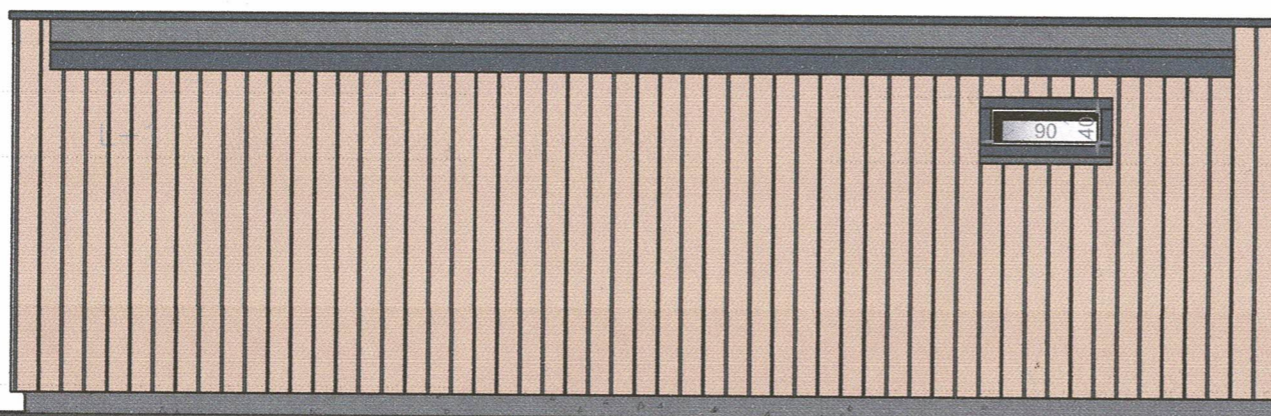

PROPOSED REAR - SOUTH ELEVATION

Name

Signature

Date

Atrium Architectural Design

STEVE.APPLEBY007@GMAIL.COM

MOBILE: 07866 566265

Steve Appleby

MANAGING DIRECTOR

Client Name:

MR. PATRICK MAXWELL

Project Title:

PROPOSED ANNEXE

SITE: 12 SWAN HILL, AYLESBURY RD.

CUDDINGTON, BUCKINGHAMSHIRE

Drawing Title:

PROPOSED ELEVATIONS

Scale:

1:50 @ A3

Date:

DEC 2022

Project No:

100/526/2022

Dwg No: Rev: By:

STEVE APPLEBY

SCALE BAR 1:50 @ A3

