

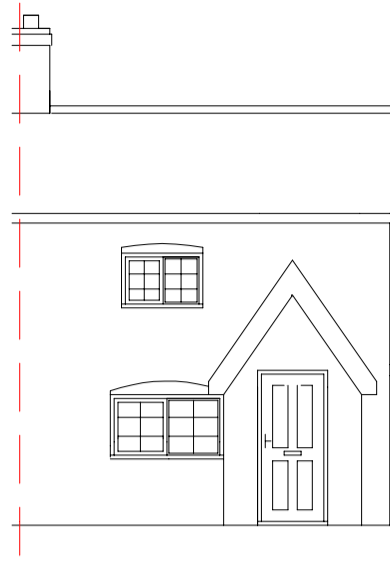



Existing South Elevation

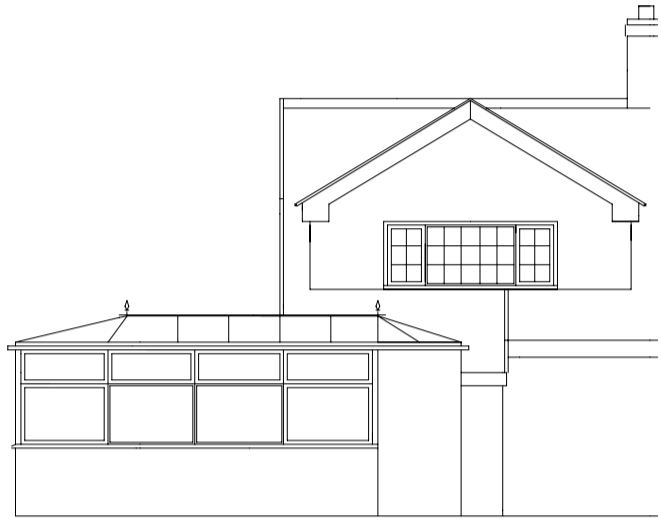


Existing East Elevation

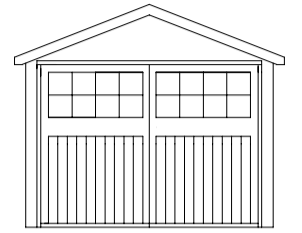


Existing West Elevation

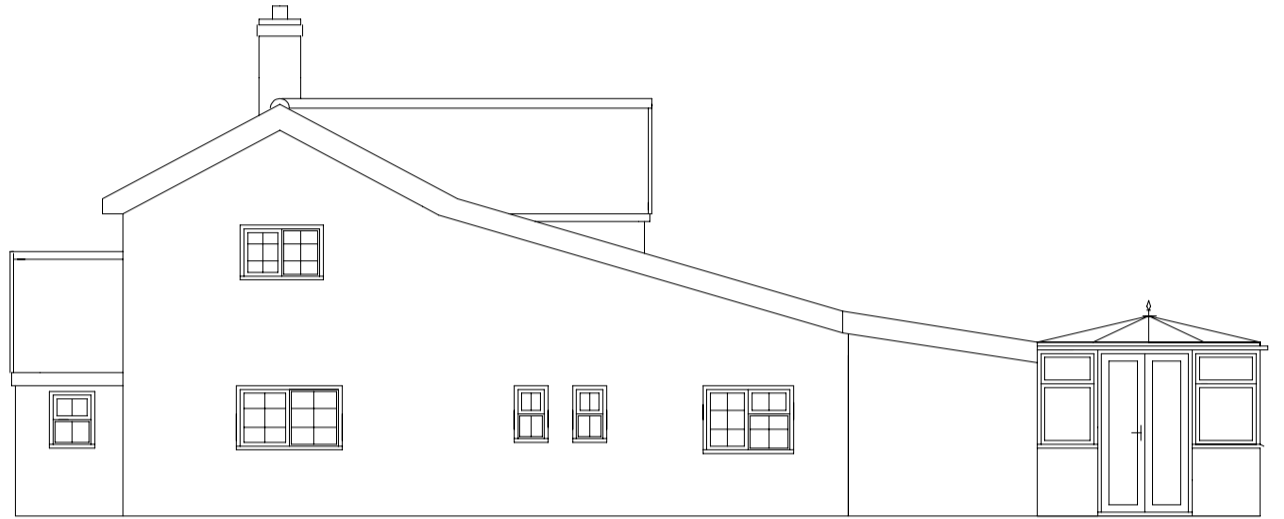

Existing North Elevation

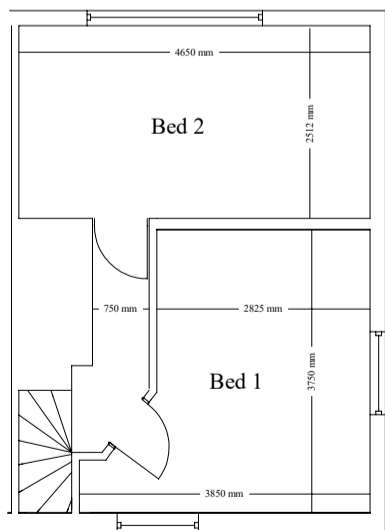

Existing First Floor Plan

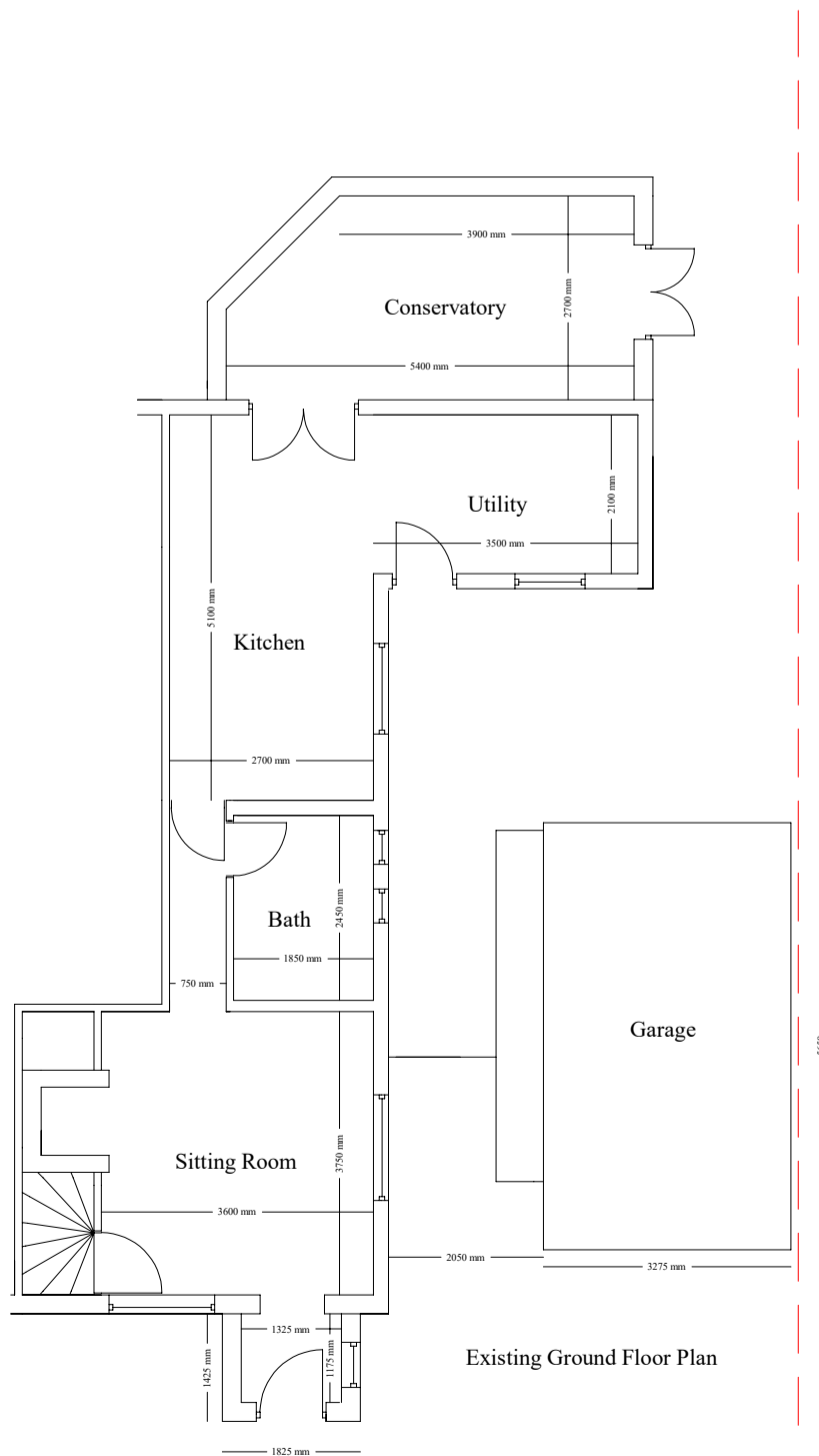

Existing Ground Floor Plan

<p>Proposed Two Storey Side Extension</p> <p>Keely Kingwell Farisee Cottage The Street Ashfield-Cum -Thorpe Suffolk IP14 6LX</p> <p>Scale 1:100 @A3 January 2023 Existing</p>	<p>M K Plumb Building Services</p> <p>9 West View Stowmarket IP14 1SD</p> <p>07973 314323</p> <p>mal.plumb@hotmail.com www.mkplumbbuildingservices.com</p>
---	--