




Ground Floor Plan 1:50

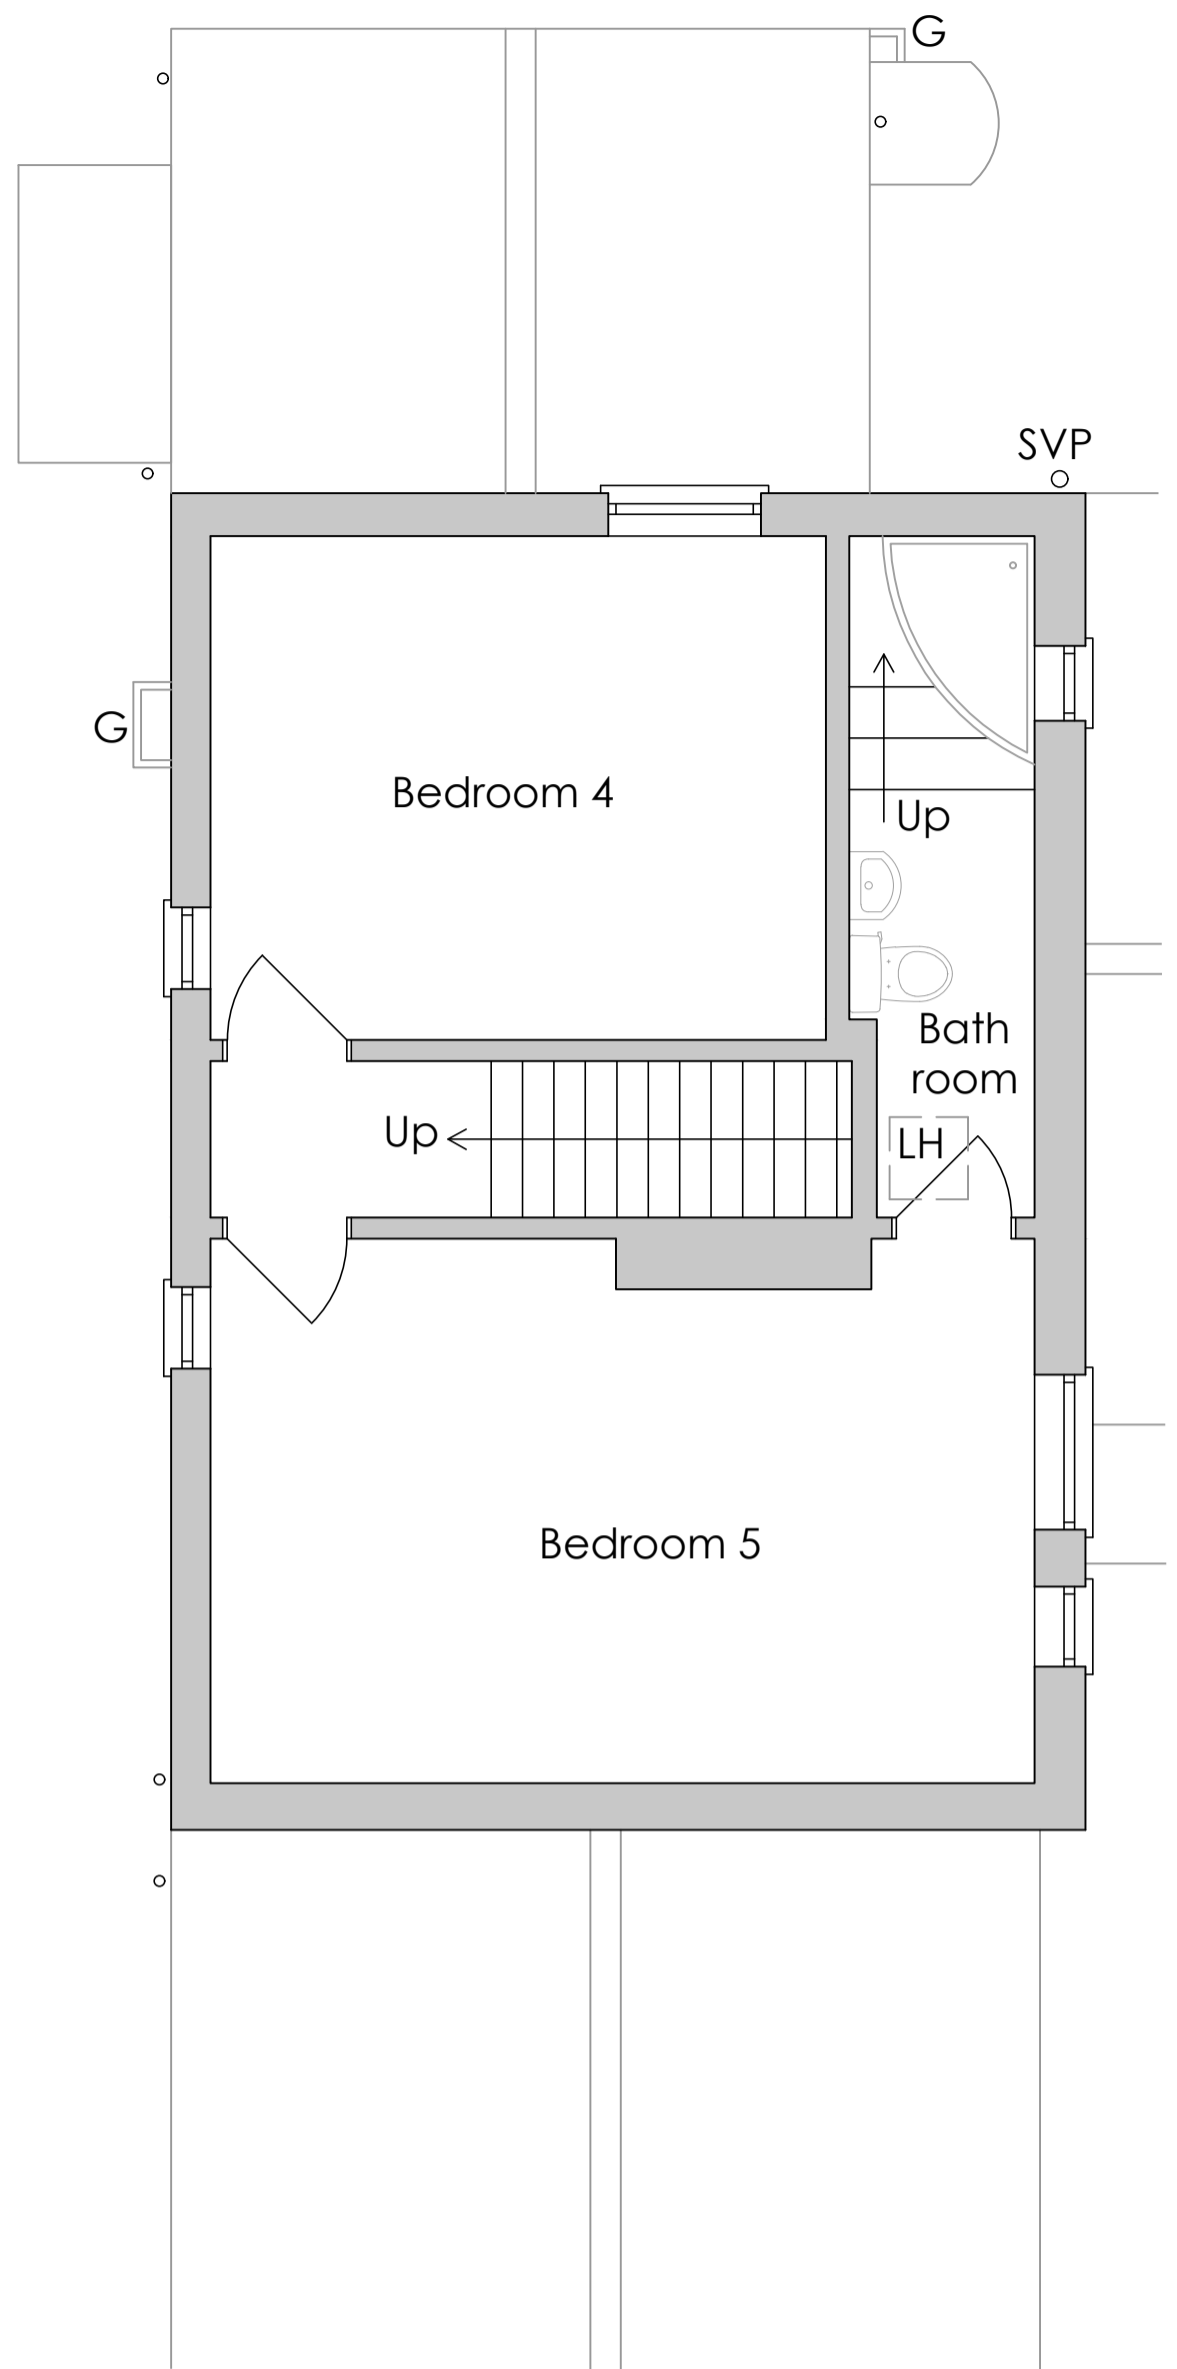


First Floor Plan

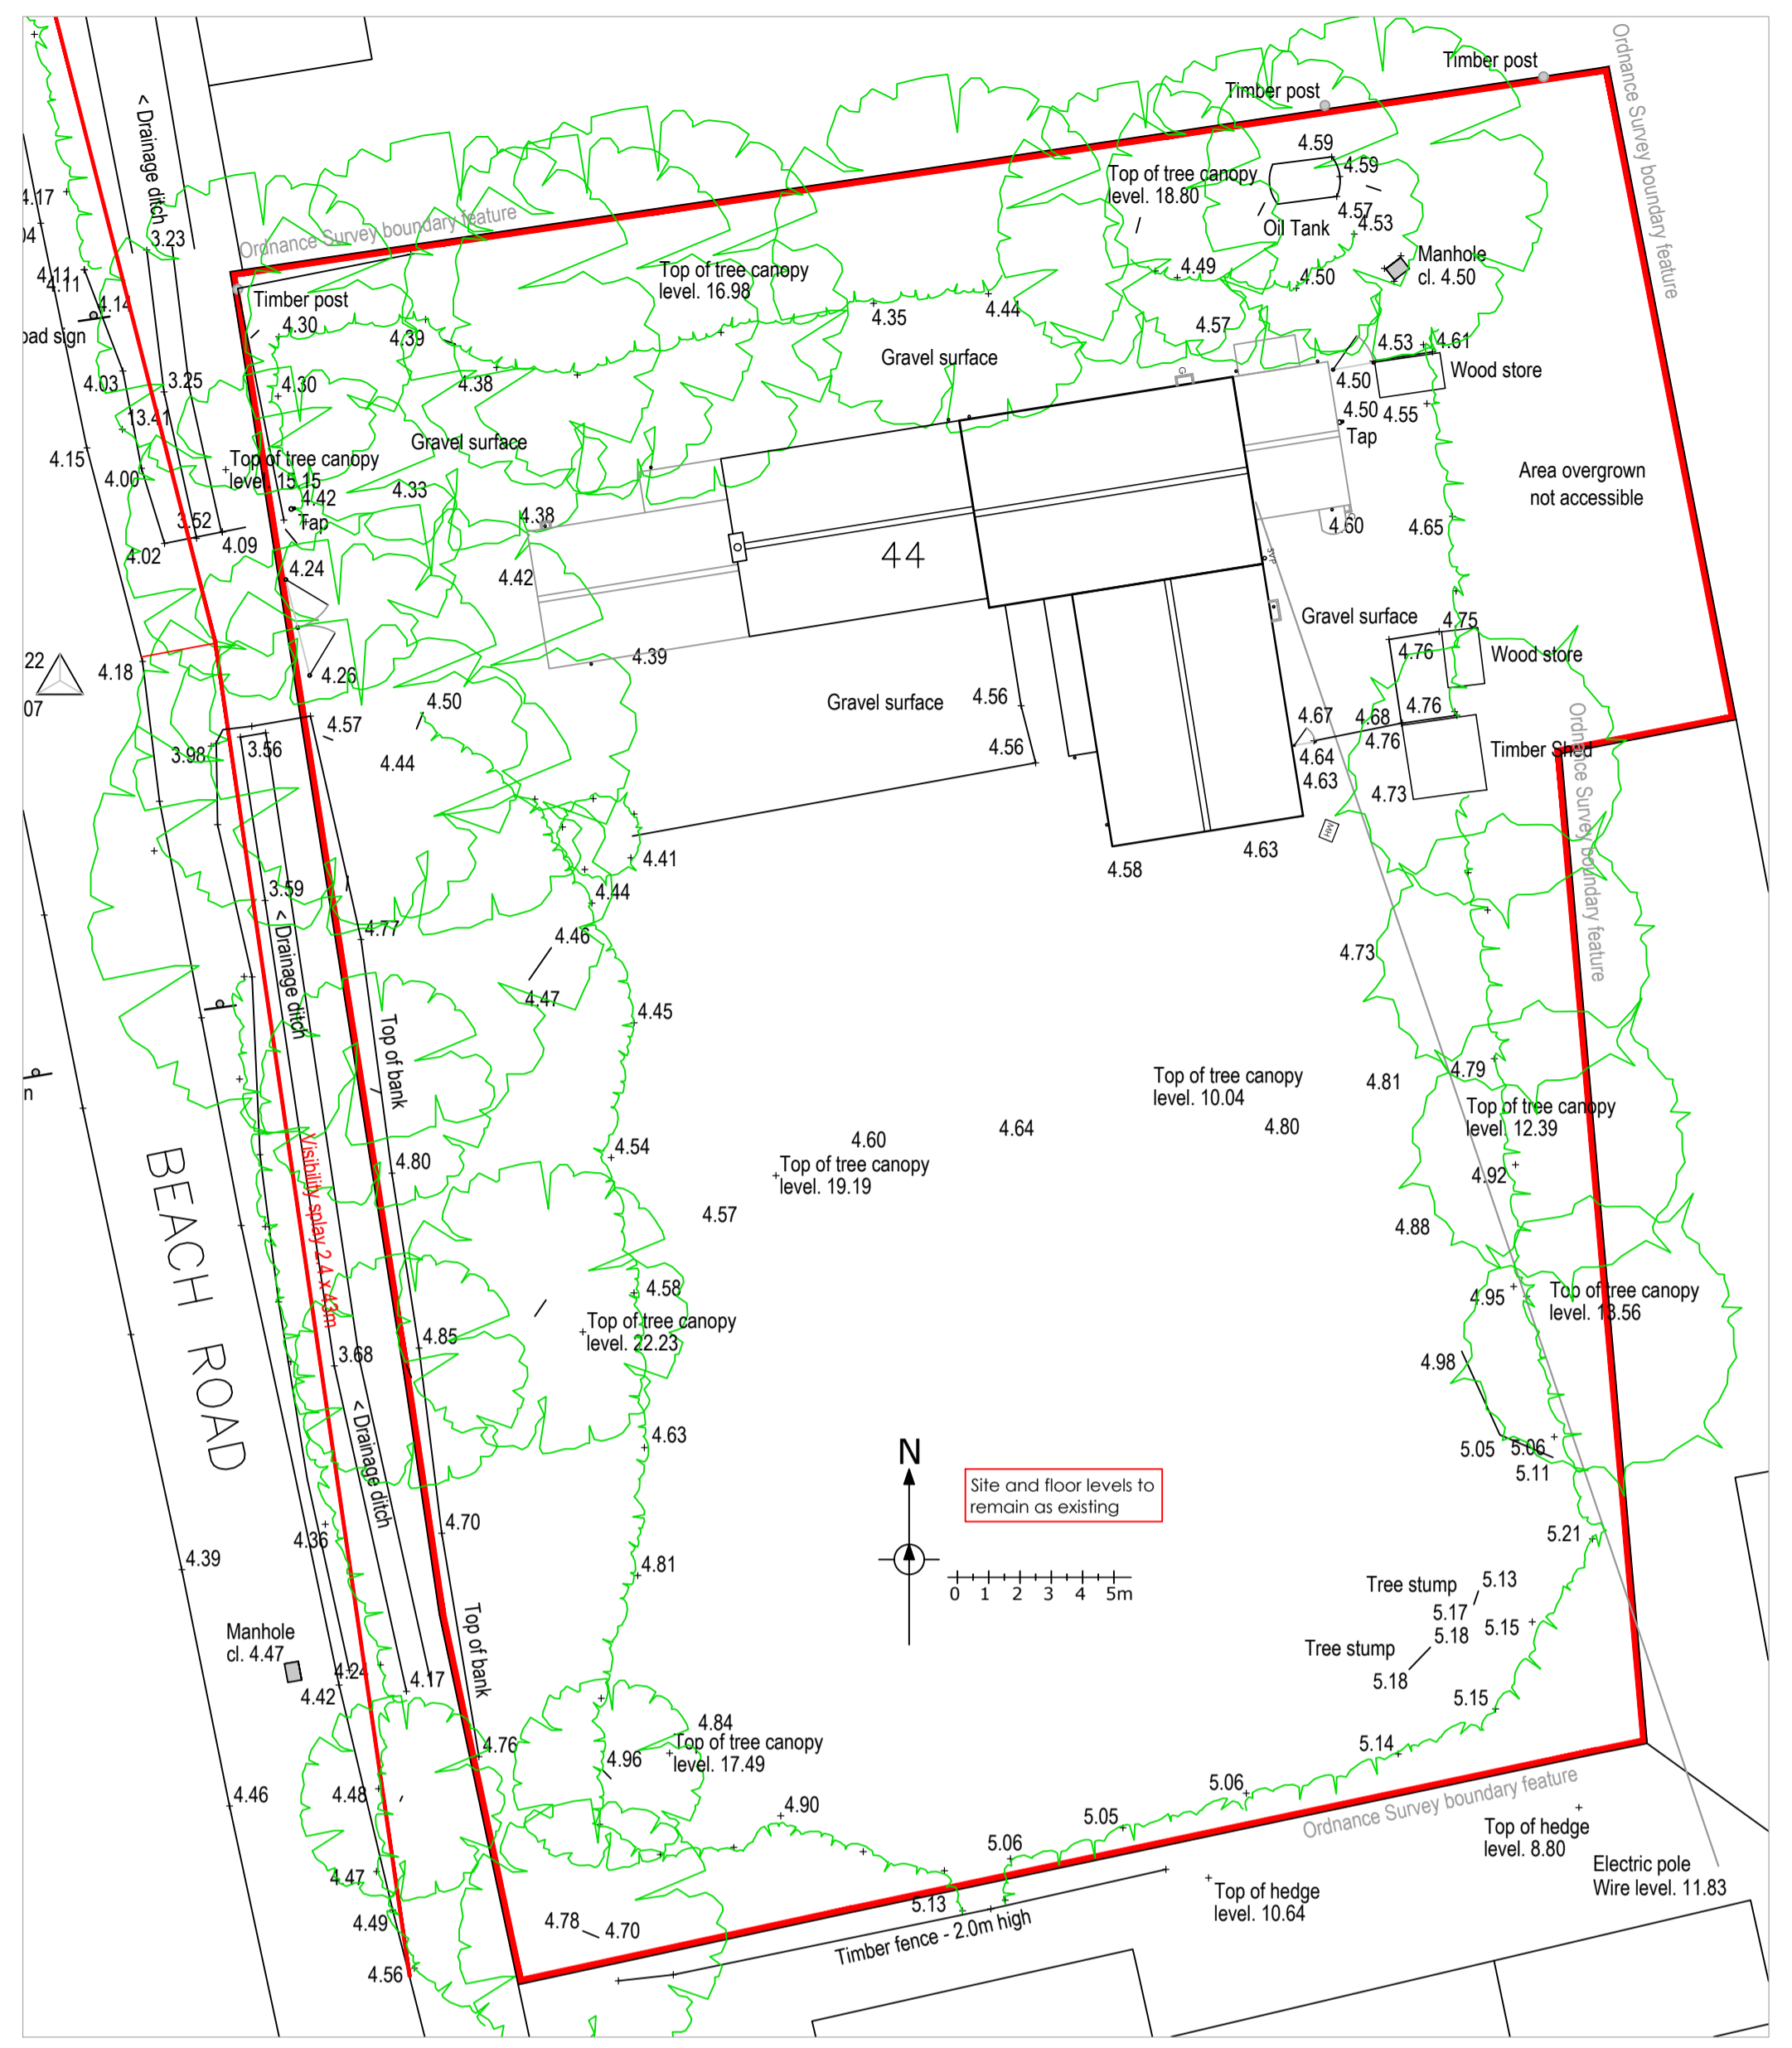


Site Plan 1:200

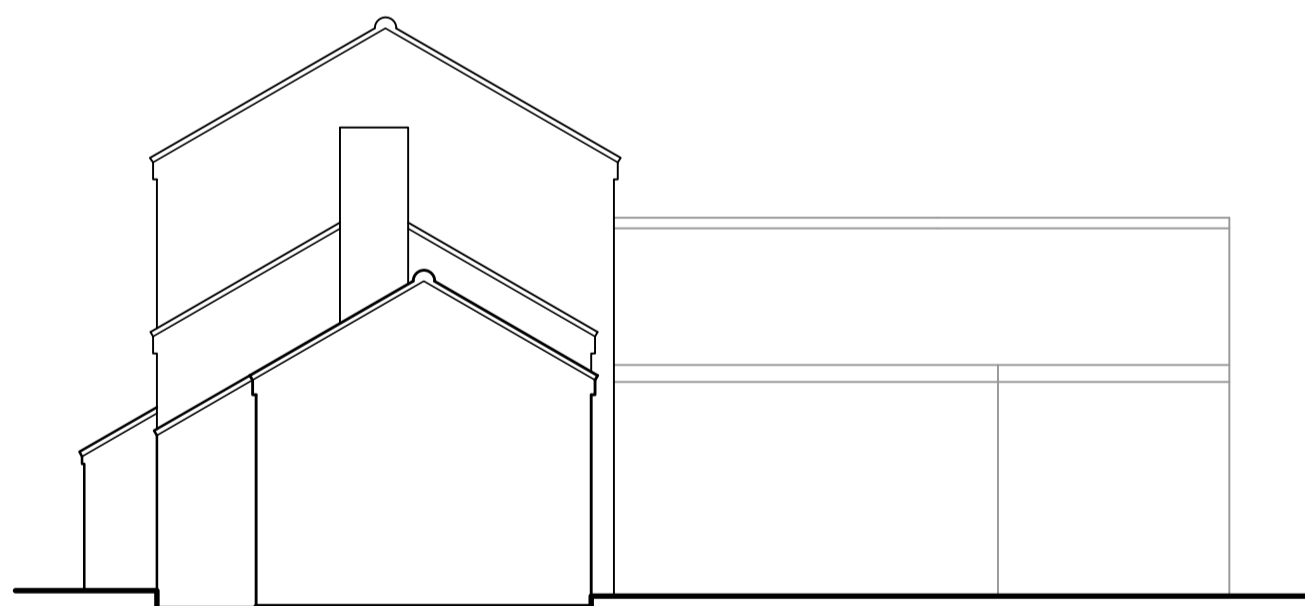


West Elevation 1:100

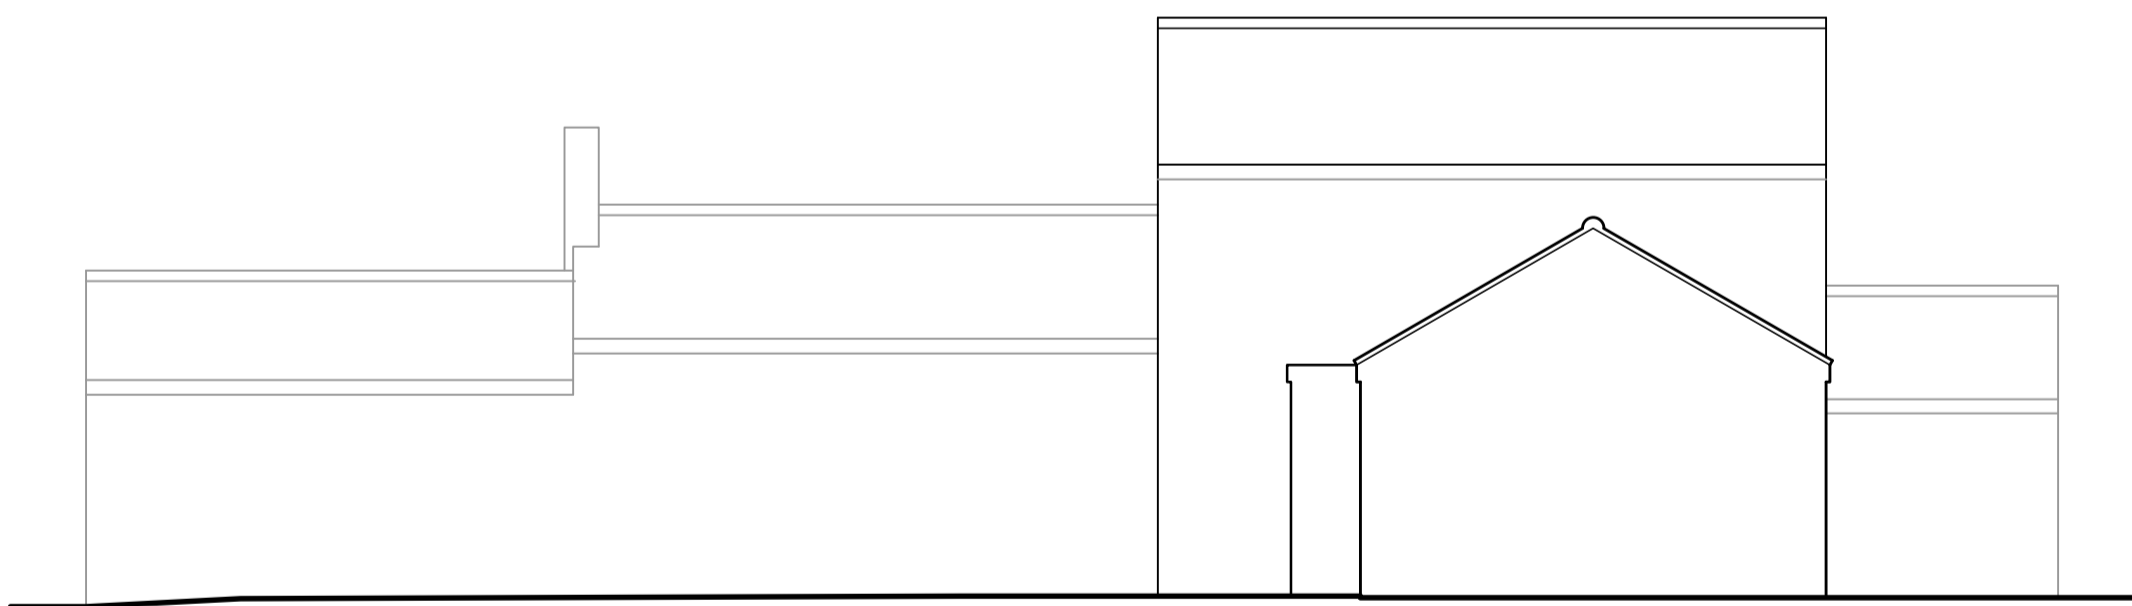


South Elevation

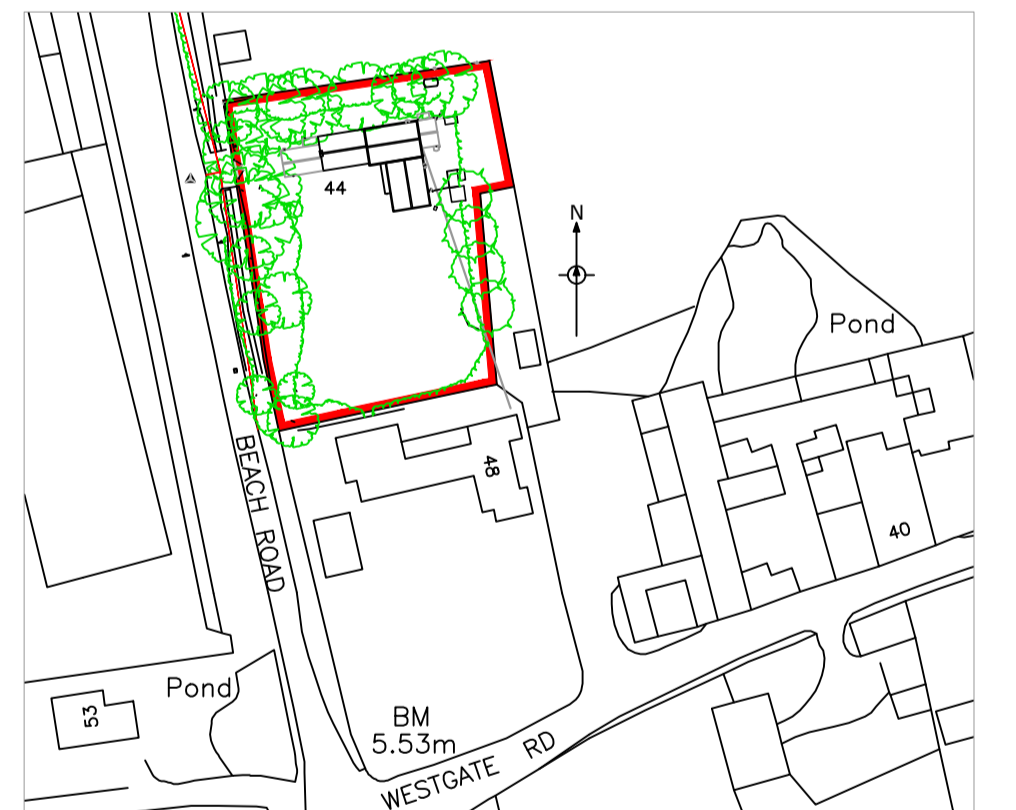

Location Plan 1:1250

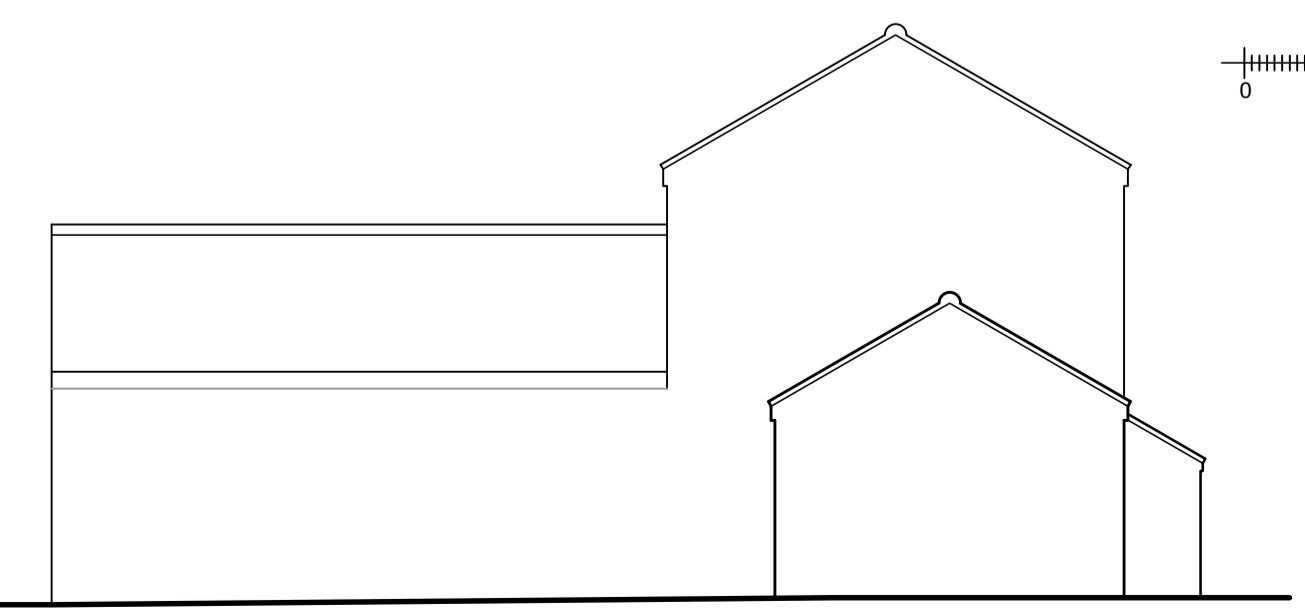

East Elevation

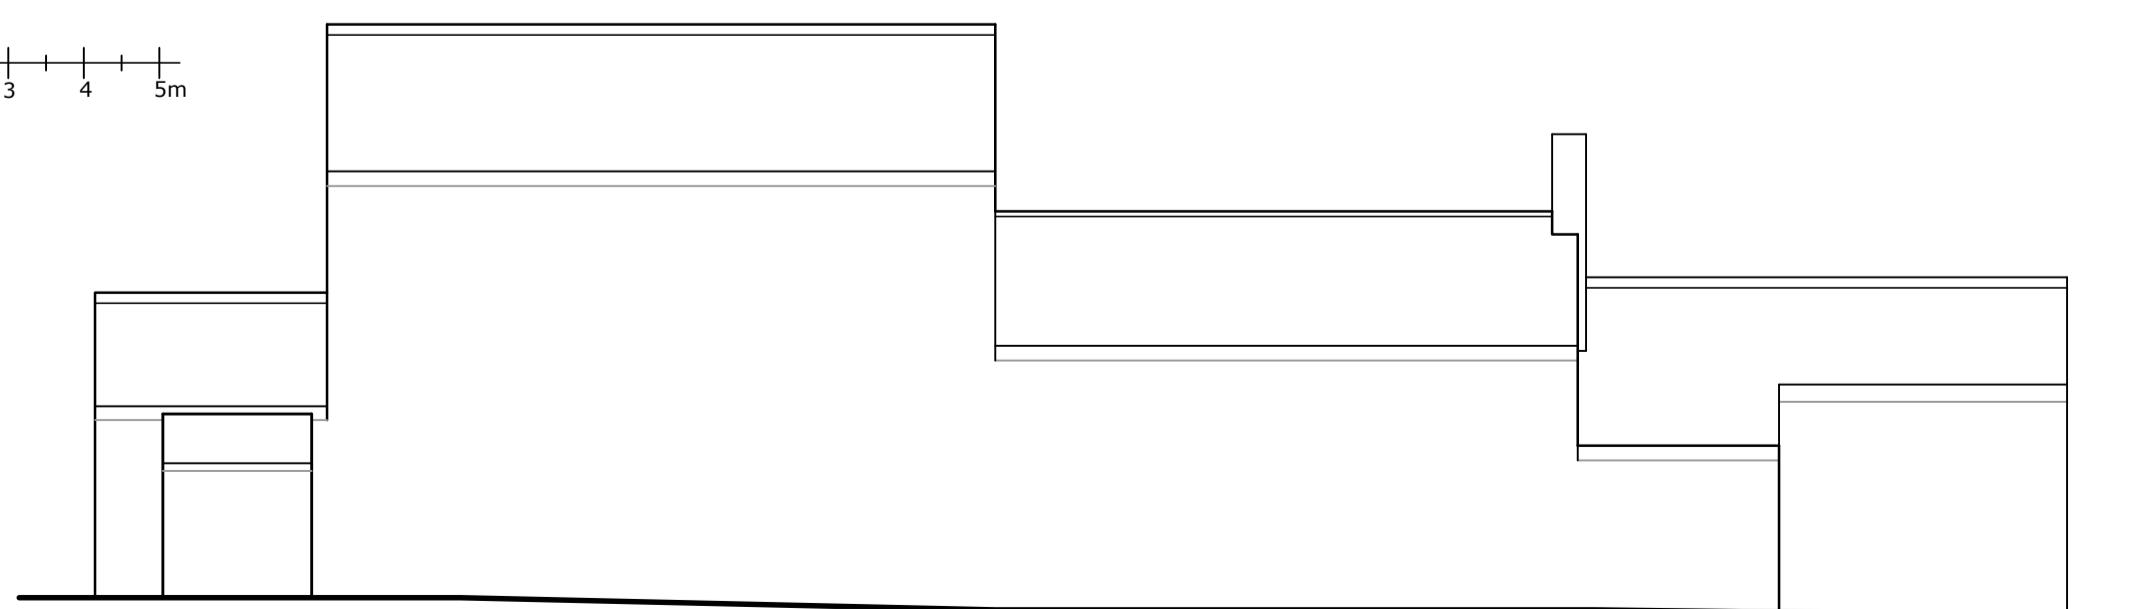

North Elevation

Date:	Revised:	Description:
 <b>VERTEX ARCHITECTURE</b>		
<small>Info@vertexarchitecture.co.uk   www.vertexarchitecture.co.uk          2 - 3 Northgate Precinct, Hunstanton, Norfolk PE36 6EA Tel: 01465 532286          St. Georges Works, 51 Collegate, Norwich, Norfolk NR3 1DD Tel: 01603 576466</small>		
<b>Project:</b> 44 Beach Road, Holme-Next-The-Sea Norfolk, PE36 6LG		
<b>Subject:</b> Replacement Dwelling Existing Plans, Elevations & Site		
Date:	Scale:	
September 2022	1:50, 1:100 1:200 & 1:1250 @ A1	
Project No.:	Drawing No.:	Revision:
<b>22033</b>	<b>01</b>	