


Manor Farm, Upper Slaughter

Application for Planning Permission and Listed Building Consent

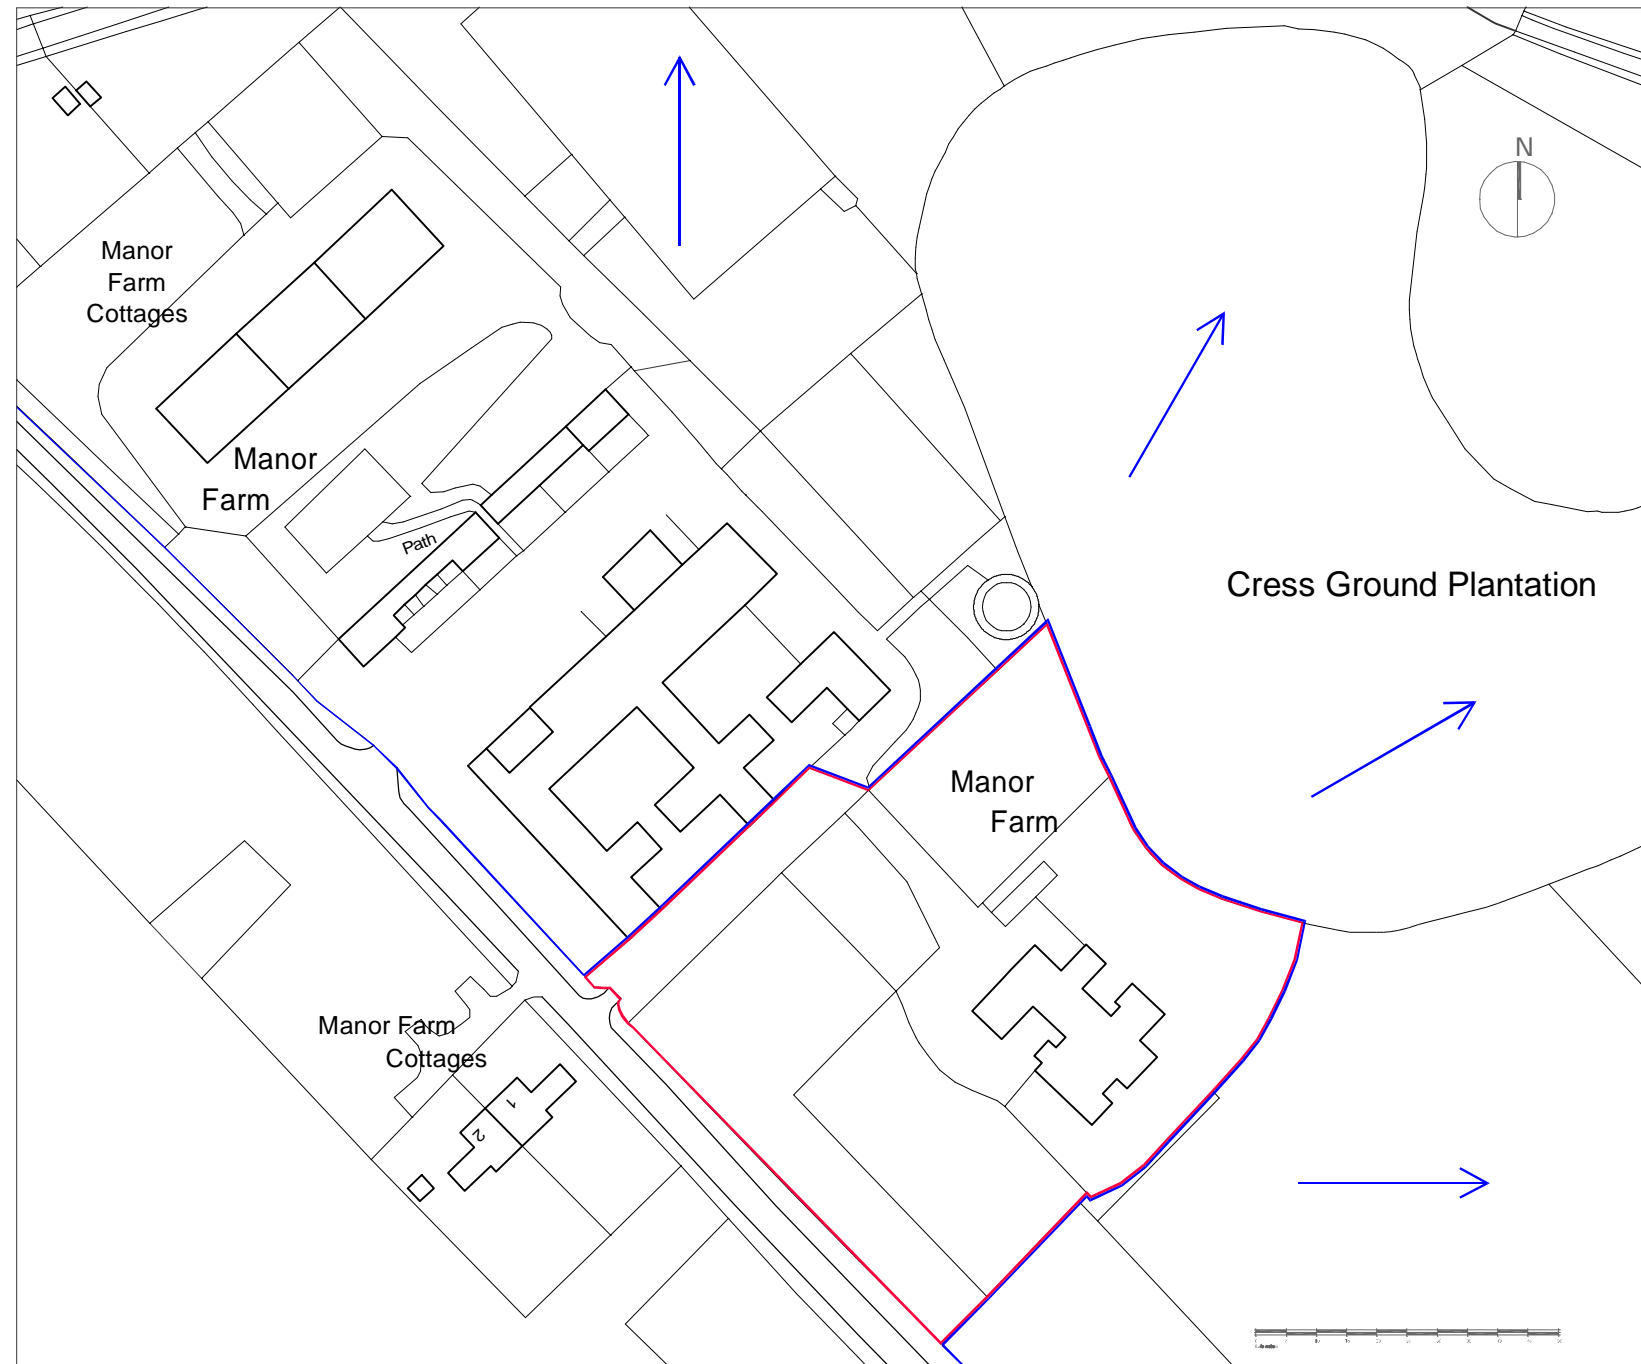

SITE LOCATION
scale 1:1250

SCHEDULE OF DRAWINGS

number	drawing
2202/00	Location plan
2202/001	Site & roof plan - as existing & proposed
2202/010	Ground floor plan - as existing
2202/011	First floor plan - as existing
2202/015	Ground floor plan - demolition
2202/016	First floor plan - demolition
2202/017	Roof plan - demolition
2202/110	Ground floor plan - as proposed
2202/111	First floor plan - as proposed
2202/112	Roof plan - as existing & proposed
2202/118	Front elevation - as existing & proposed
2202/119	Rear elevation - as existing & proposed
2202/120	Side elevation - as existing & proposed
2202/121	Side elevation - as existing & proposed
2202/122	Internal elevation - as existing & proposed
2202/123	Internal elevation - as existing & proposed
2202/125	Pool hut plan & elevations - as proposed
2202/PH1	Site photos - as existing
2202/PH2	Site photos - as existing
2202/PH3	Site photos - as existing