




PROPOSED SOUTH WEST ELEVATION  
1:100 SCALE

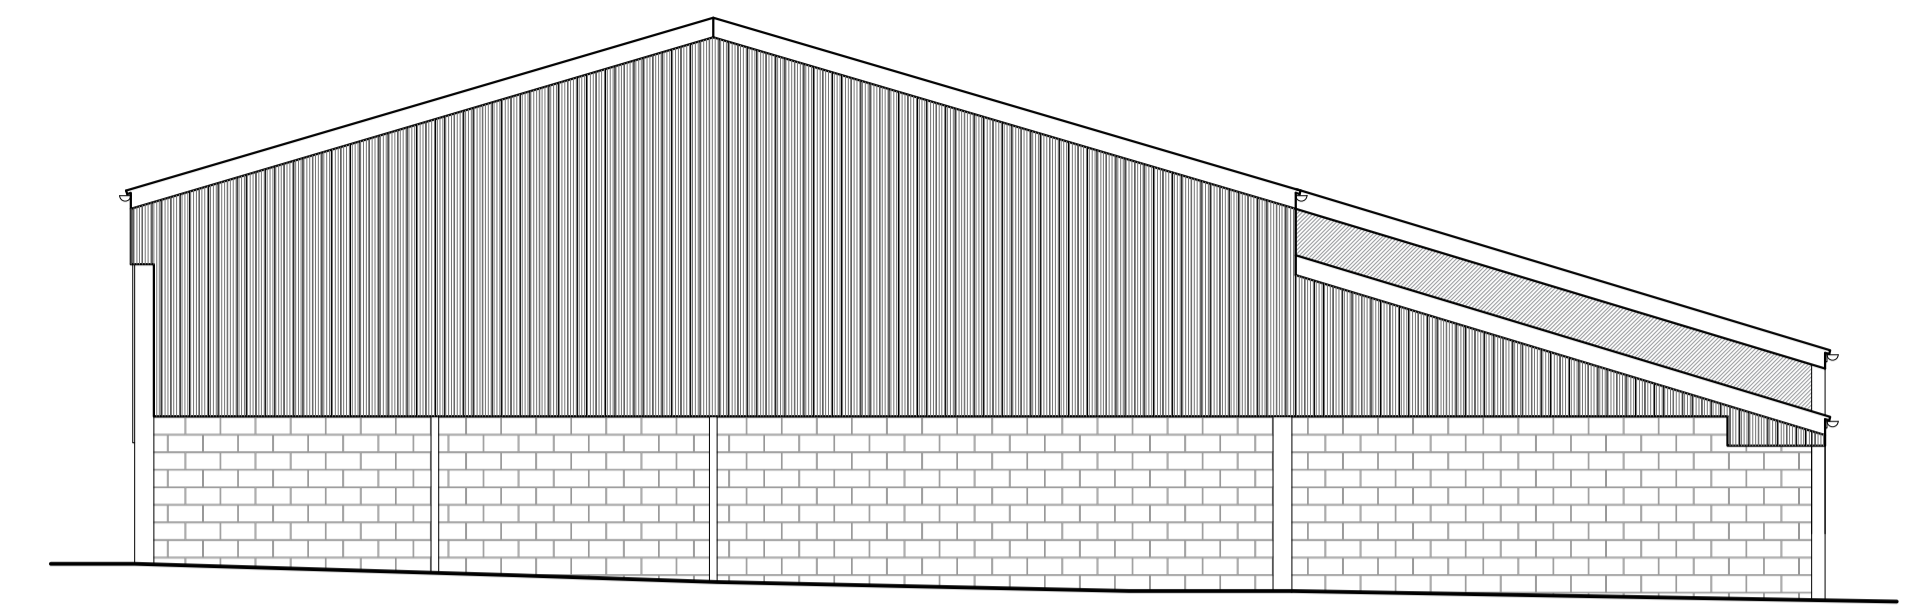

PROPOSED NORTH WEST ELEVATION - unchanged  
1:100 SCALE

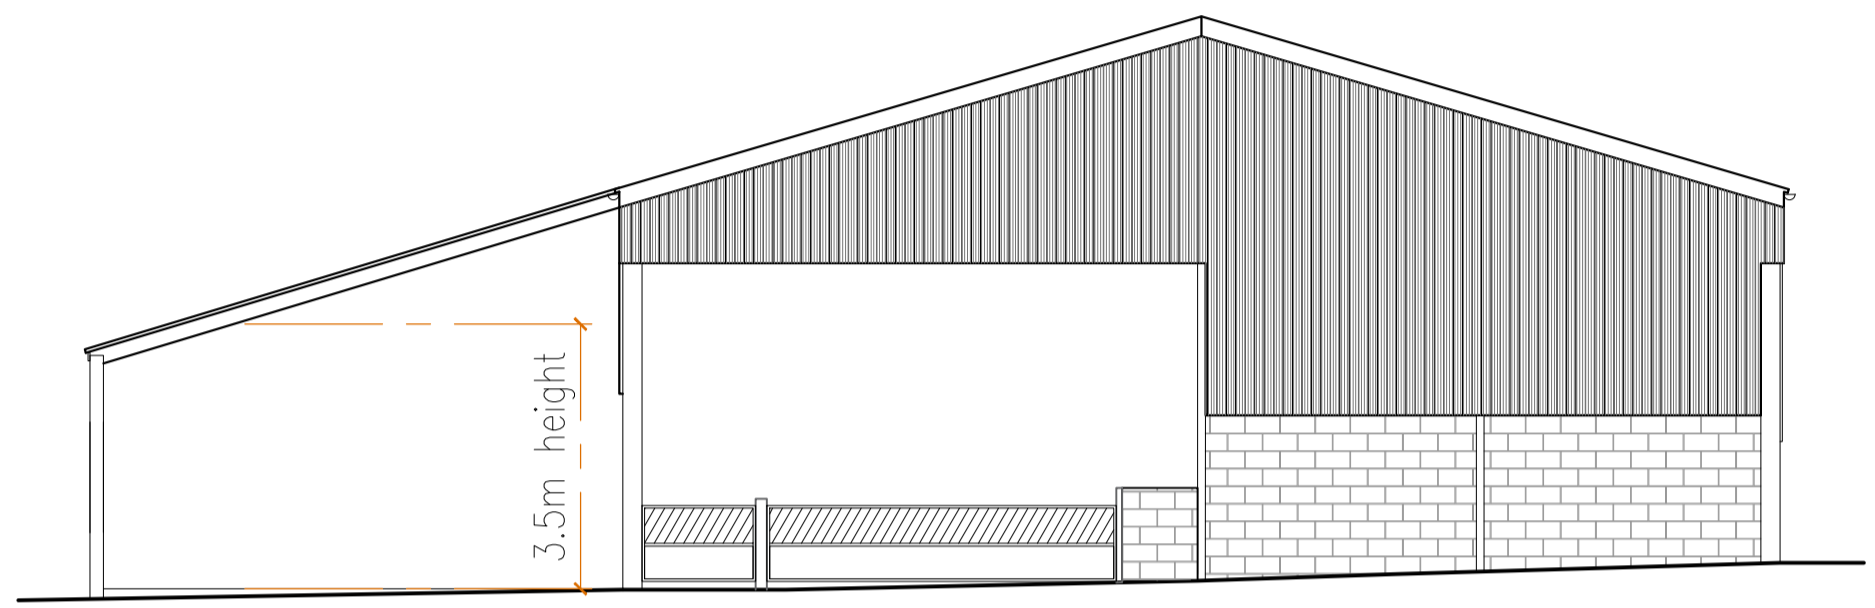


PROPOSED SOUTH EAST ELEVATION  
1:100 SCALE

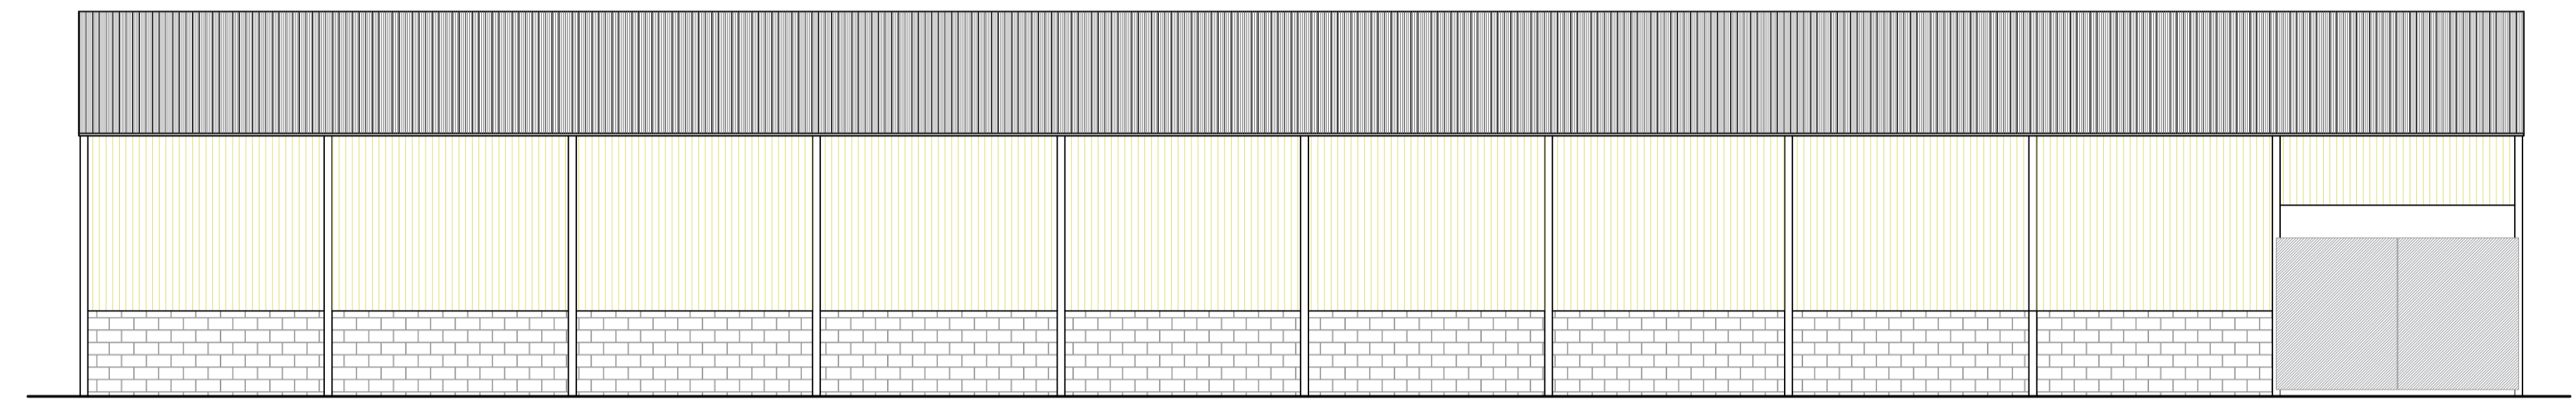


PROPOSED NORTH EAST ELEVATION - unchanged  
1:100 SCALE

**MATERIALS:**  
 Profiled sheeted roof  
 Profiled sheeted cladding at high level  
 Timber boarding cladding at high level  
 Concrete block walls at low level

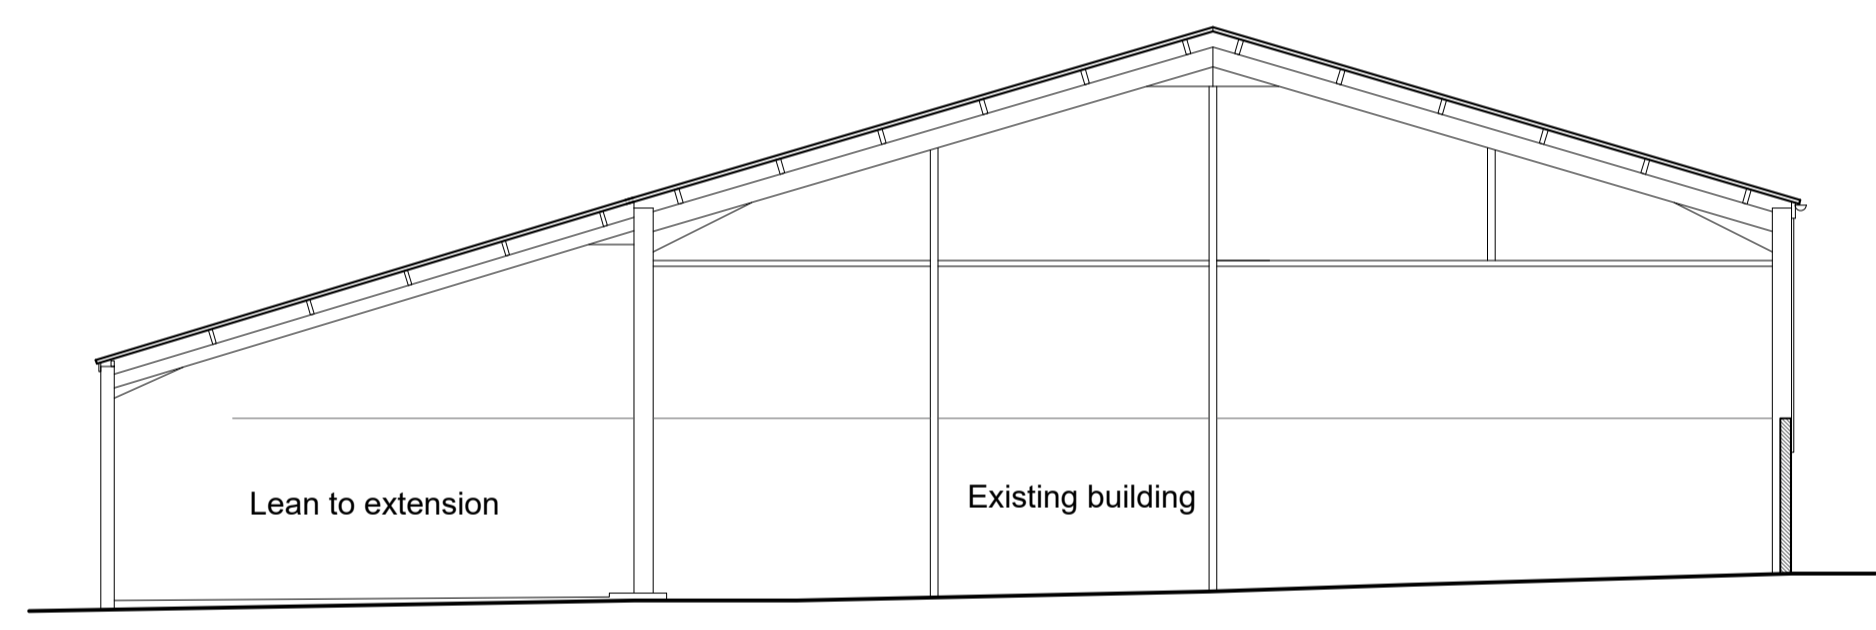

PROPOSED SECTION  
1:100 SCALE

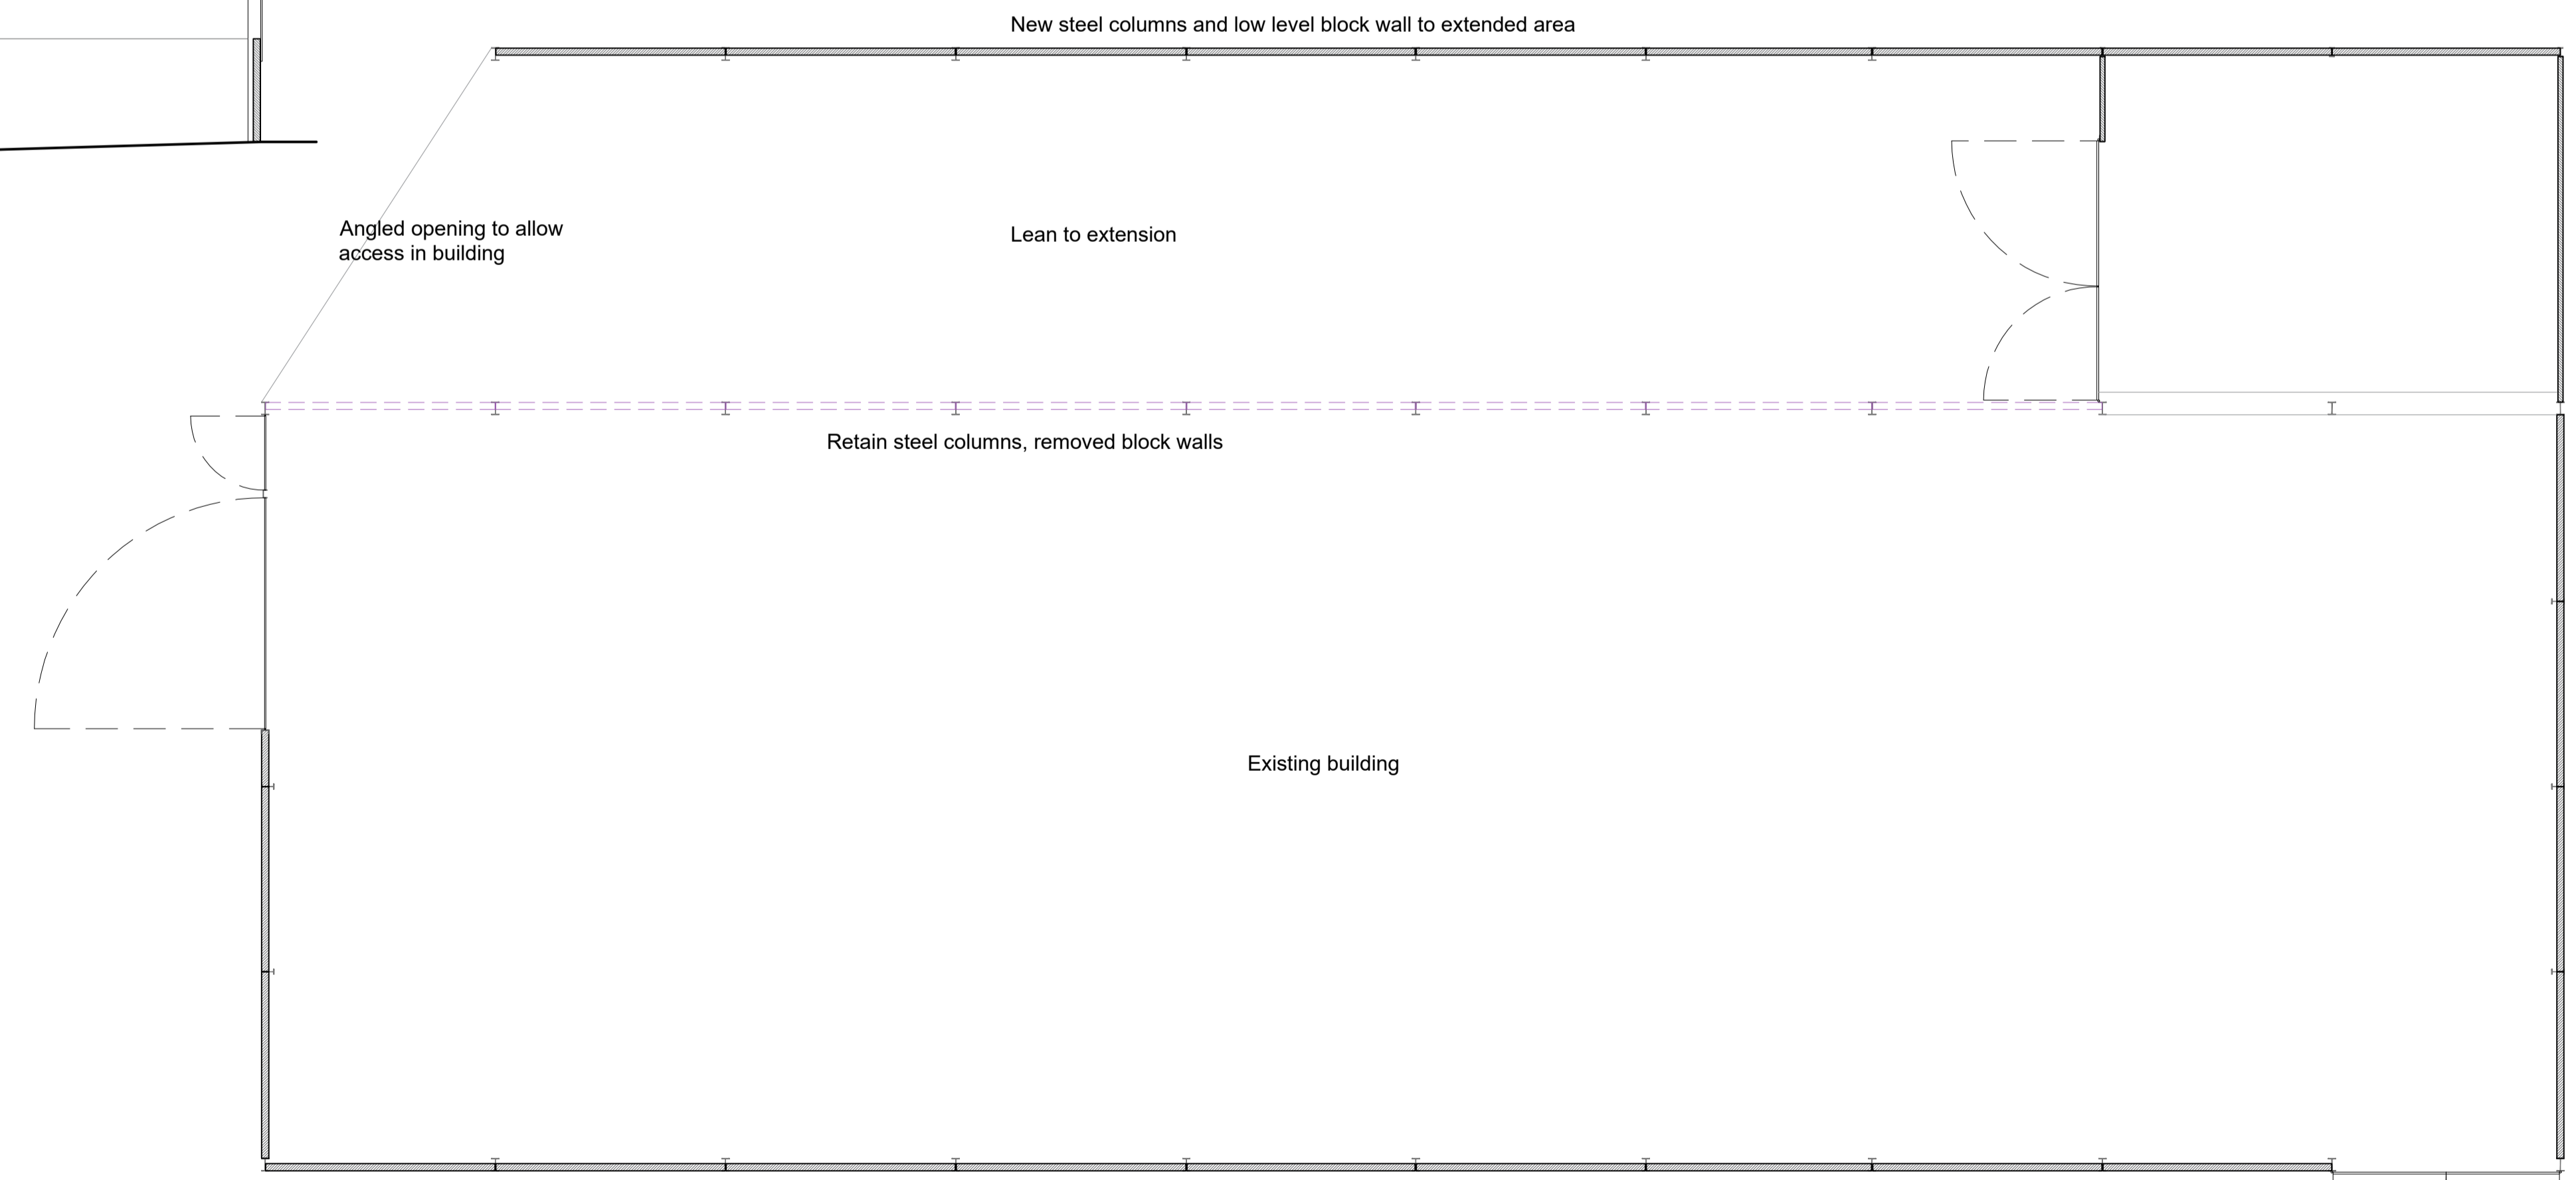

PROPOSED GROUND FLOOR PLAN  
1:100 SCALE

Rev.	Date	Details
A		
JOB: Extension to Building		
CLIENT: Mr R Furneaux		
ADDRESS: Ditcheat Hill Farm, Ditcheat, Nr Shepton Mallet, Somerset, BA4 6TL.		
Proposed Drawing		
SCALE: 1:100 @ A1		
DATE: 26 October 2022		
DWG No: 1588 - 05		

The contents of this drawing are copyright.  
 Responsibility is not accepted for errors made by others in scaling from this drawing. All construction information should be taken from figured dimensions only. All dimensions to be checked on site. Works to be carried out in accordance with bye-laws and regulations of Local Authorities and Statutory Undertakers.  
 A suitably qualified and competent Principal Contractor must be appointed by you to manage the health and safety of the construction phase of the project in accordance with the CDM 2015 regulations.