




Notes: This drawing is copyright. Do not reproduce without written permission from author

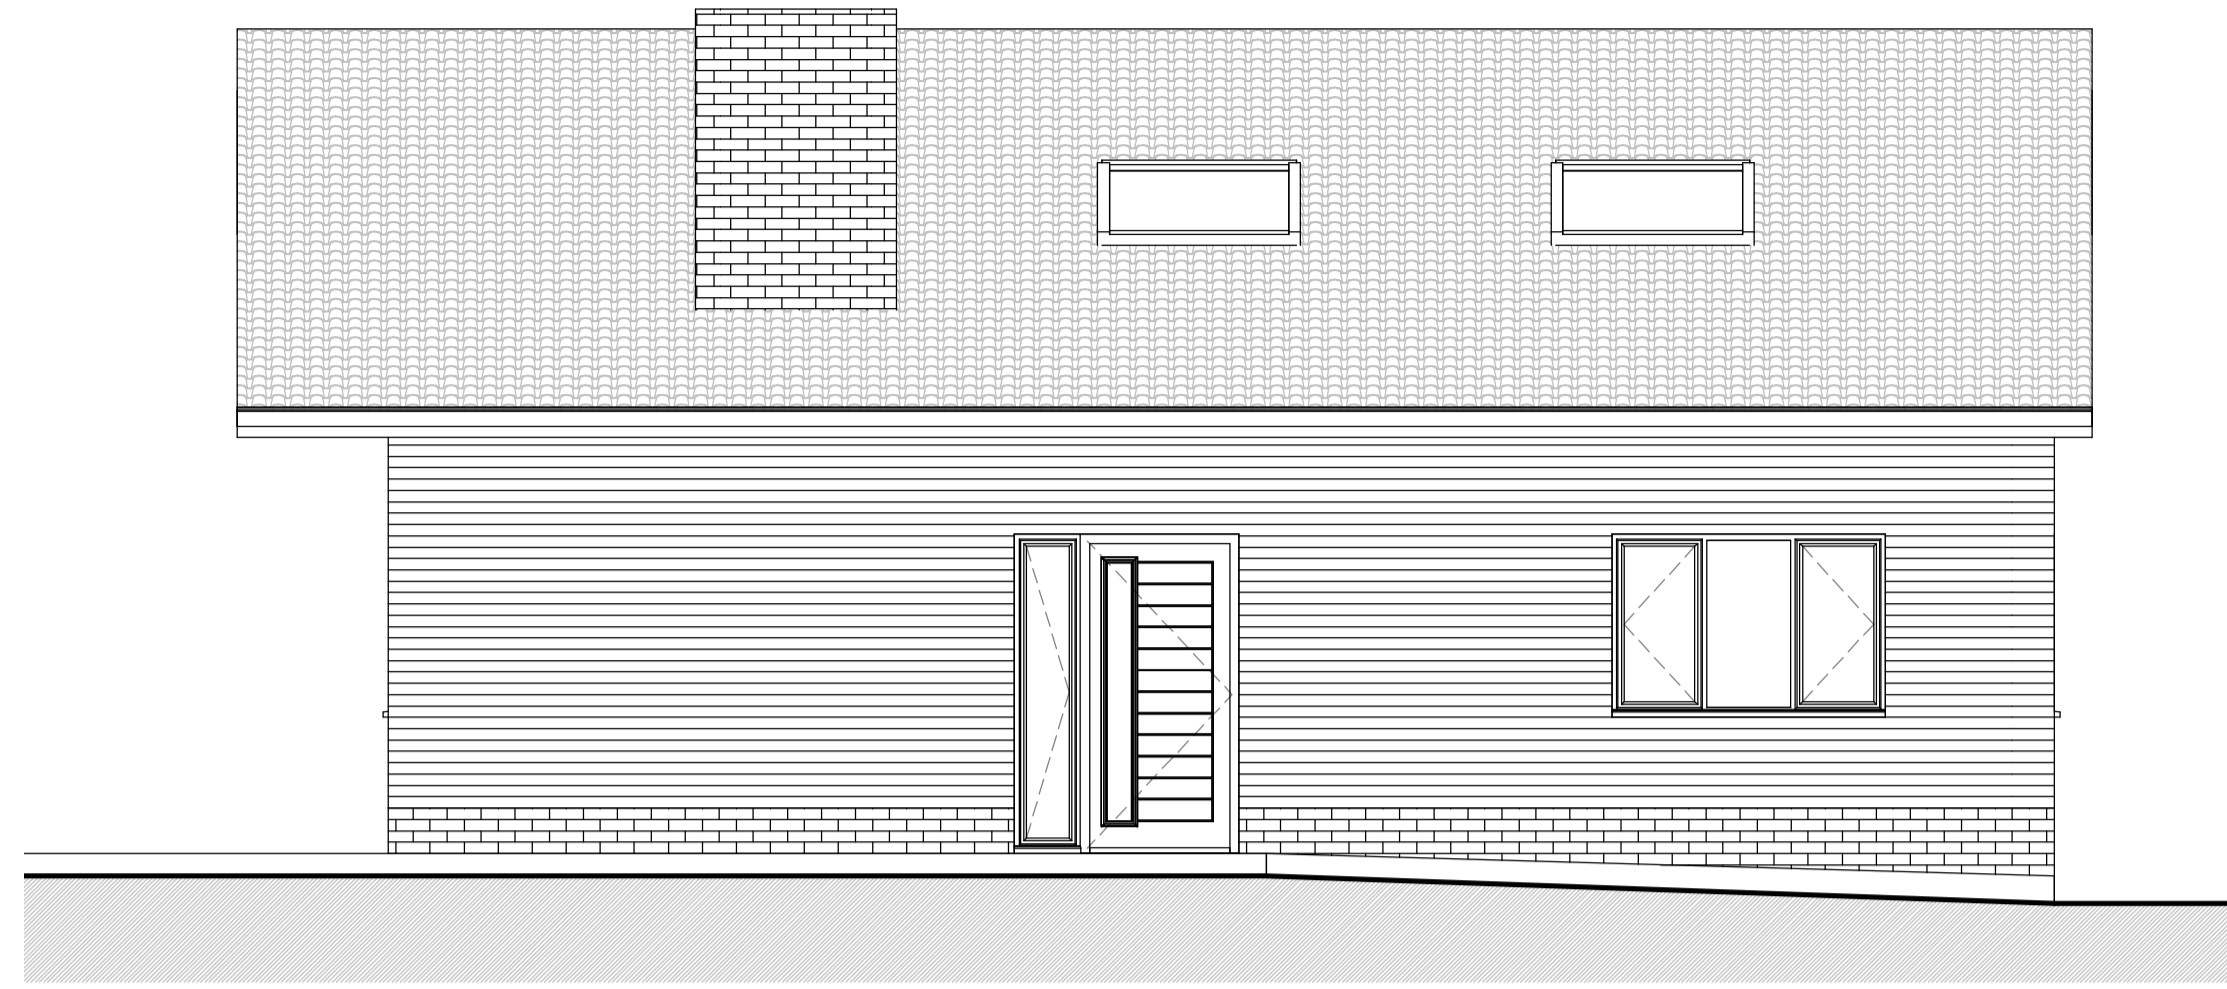

Annexe Front Elevation
1 : 50

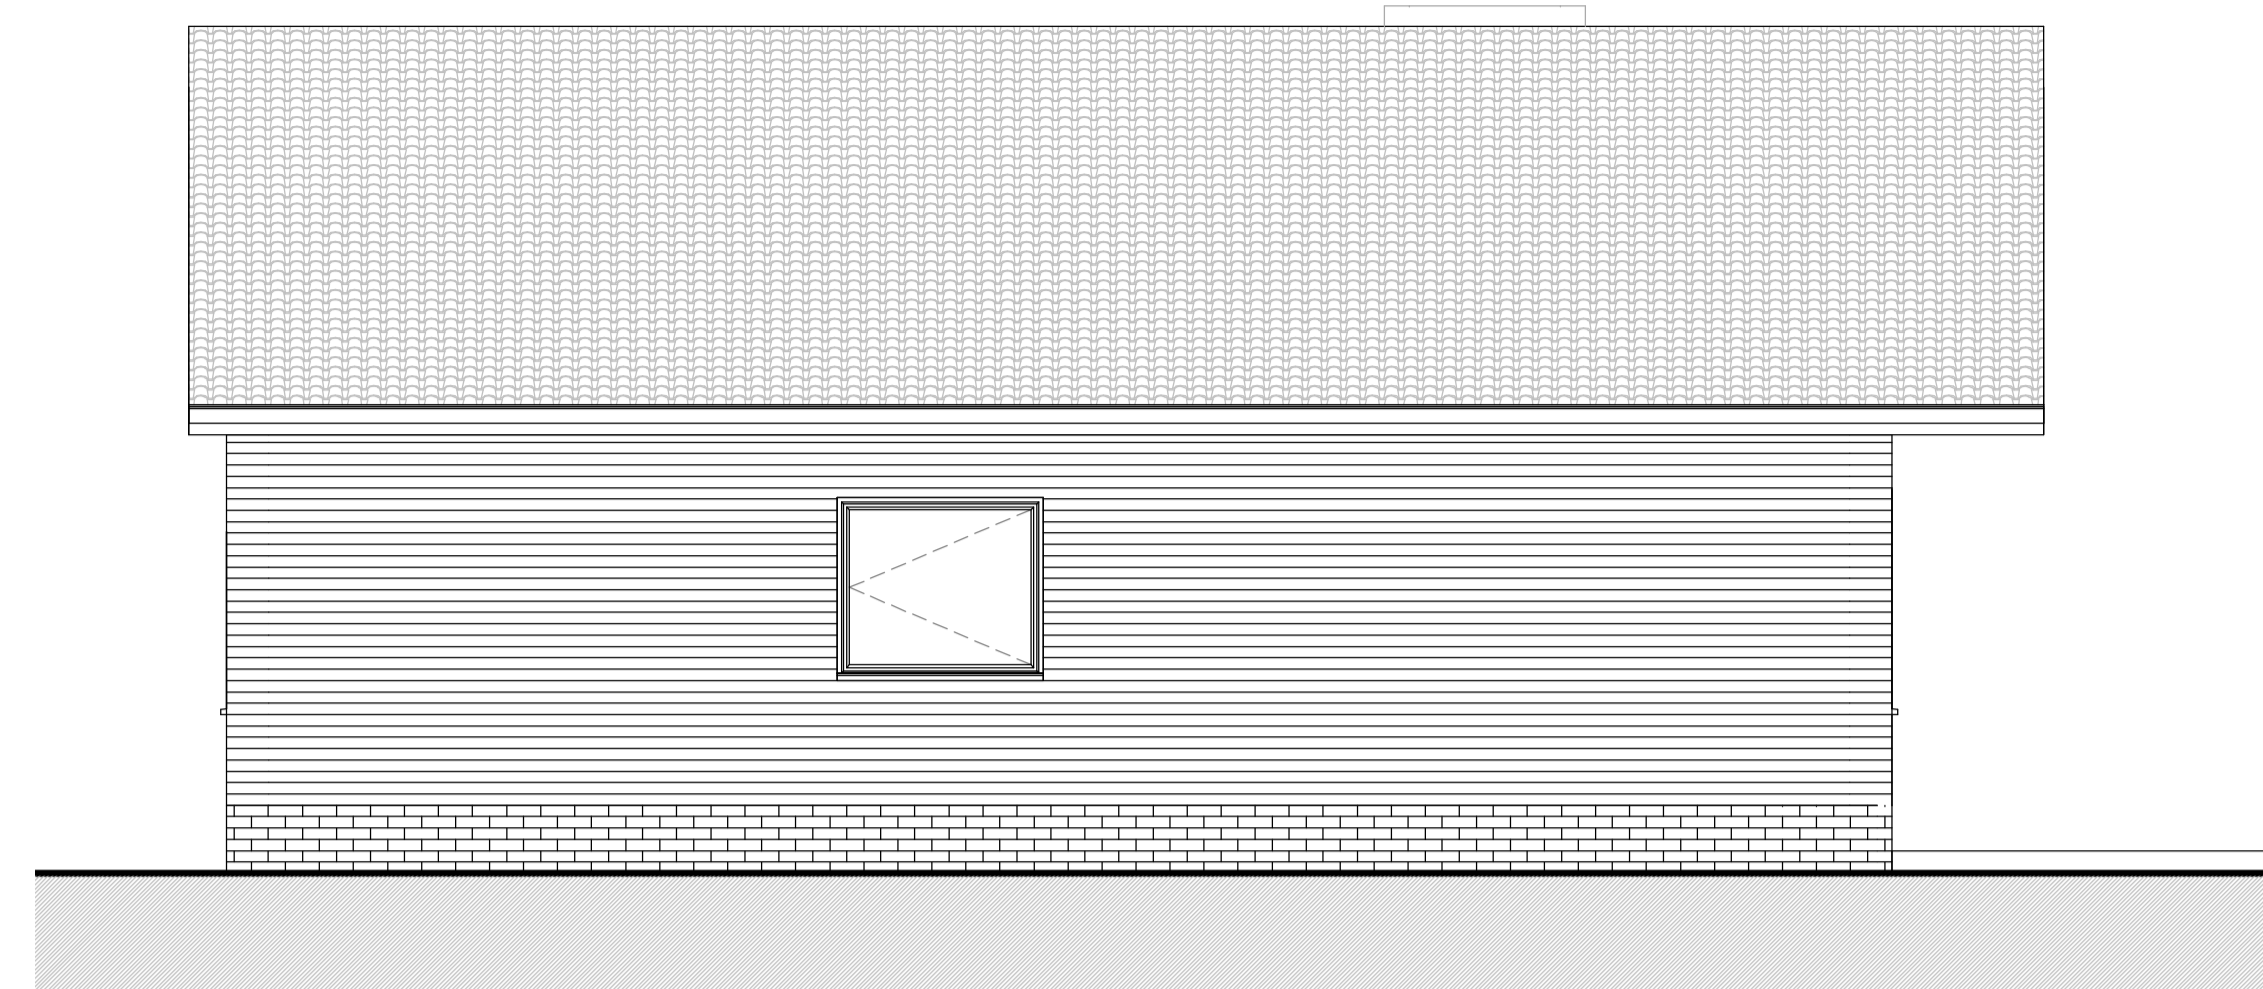


Annexe Rear Elevation
1 : 50

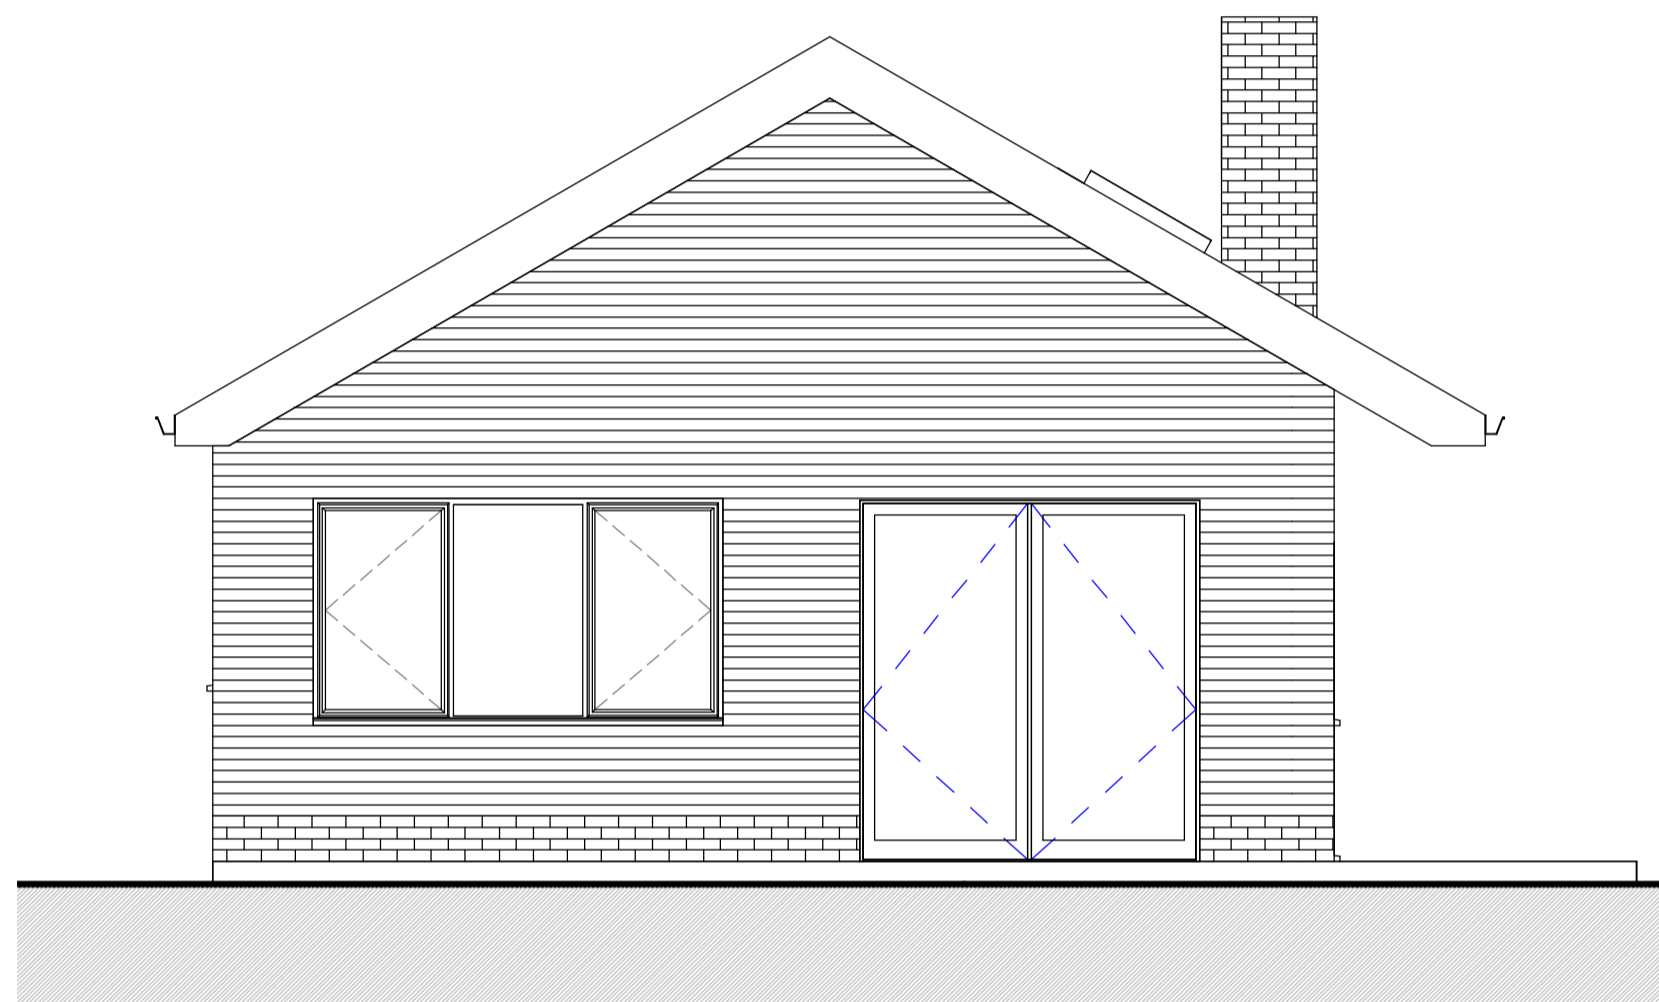


Annexe Side Elevation South
1 : 50




Annexe Side Elevation North
1 : 50

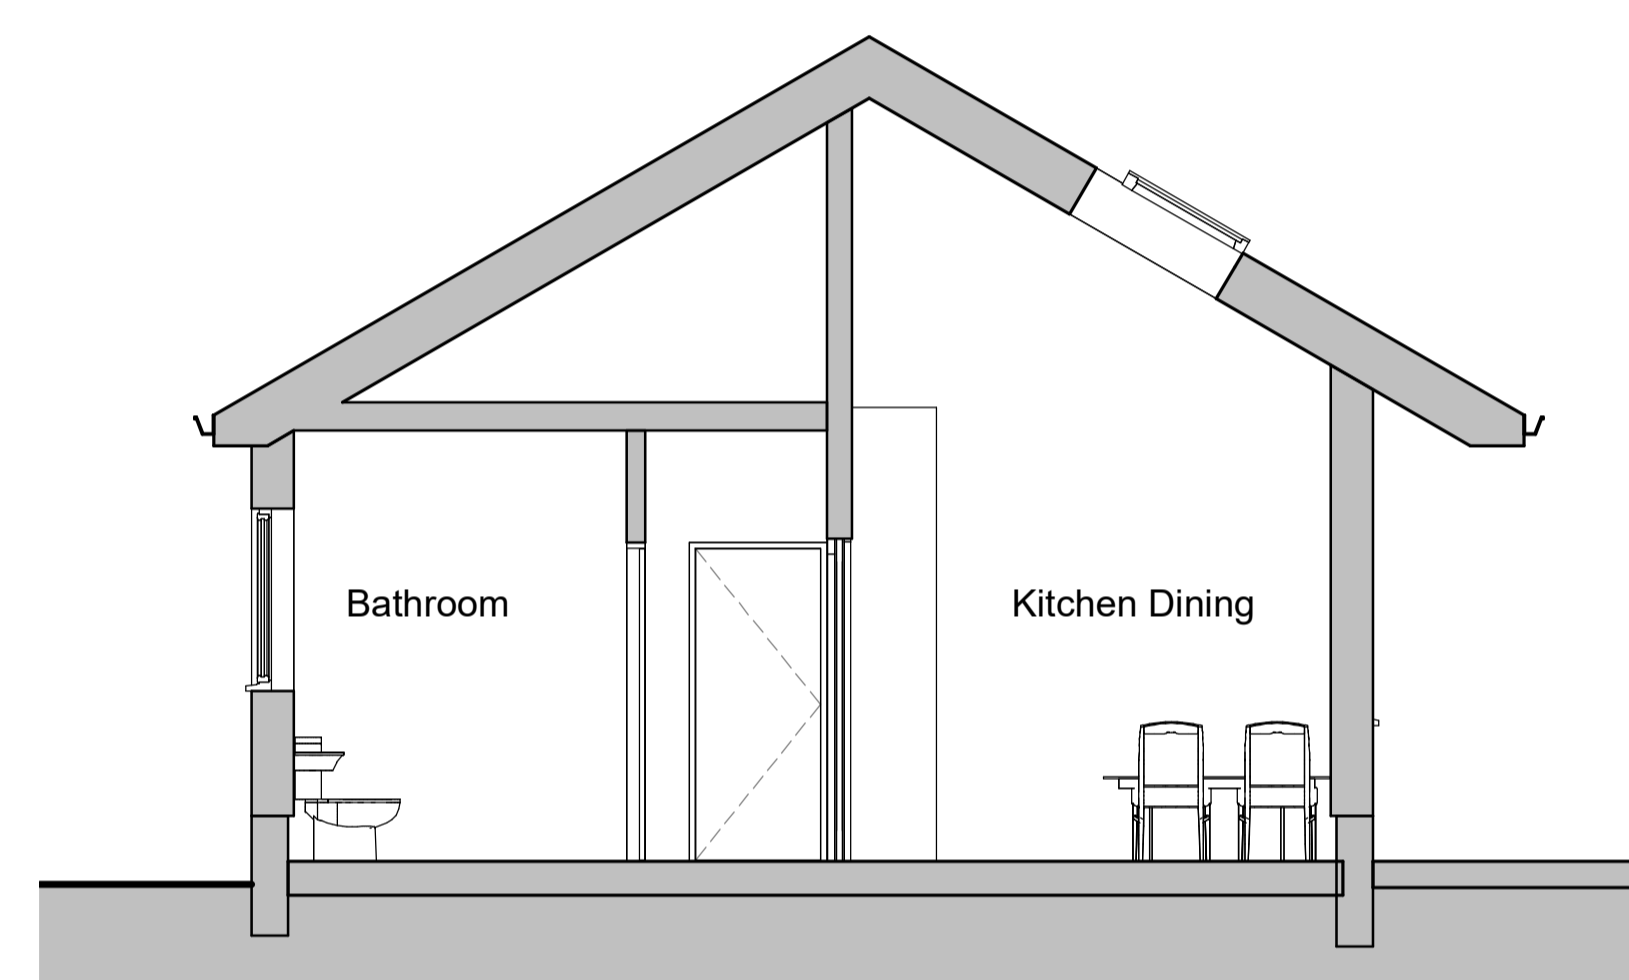



Short Section
1 : 50

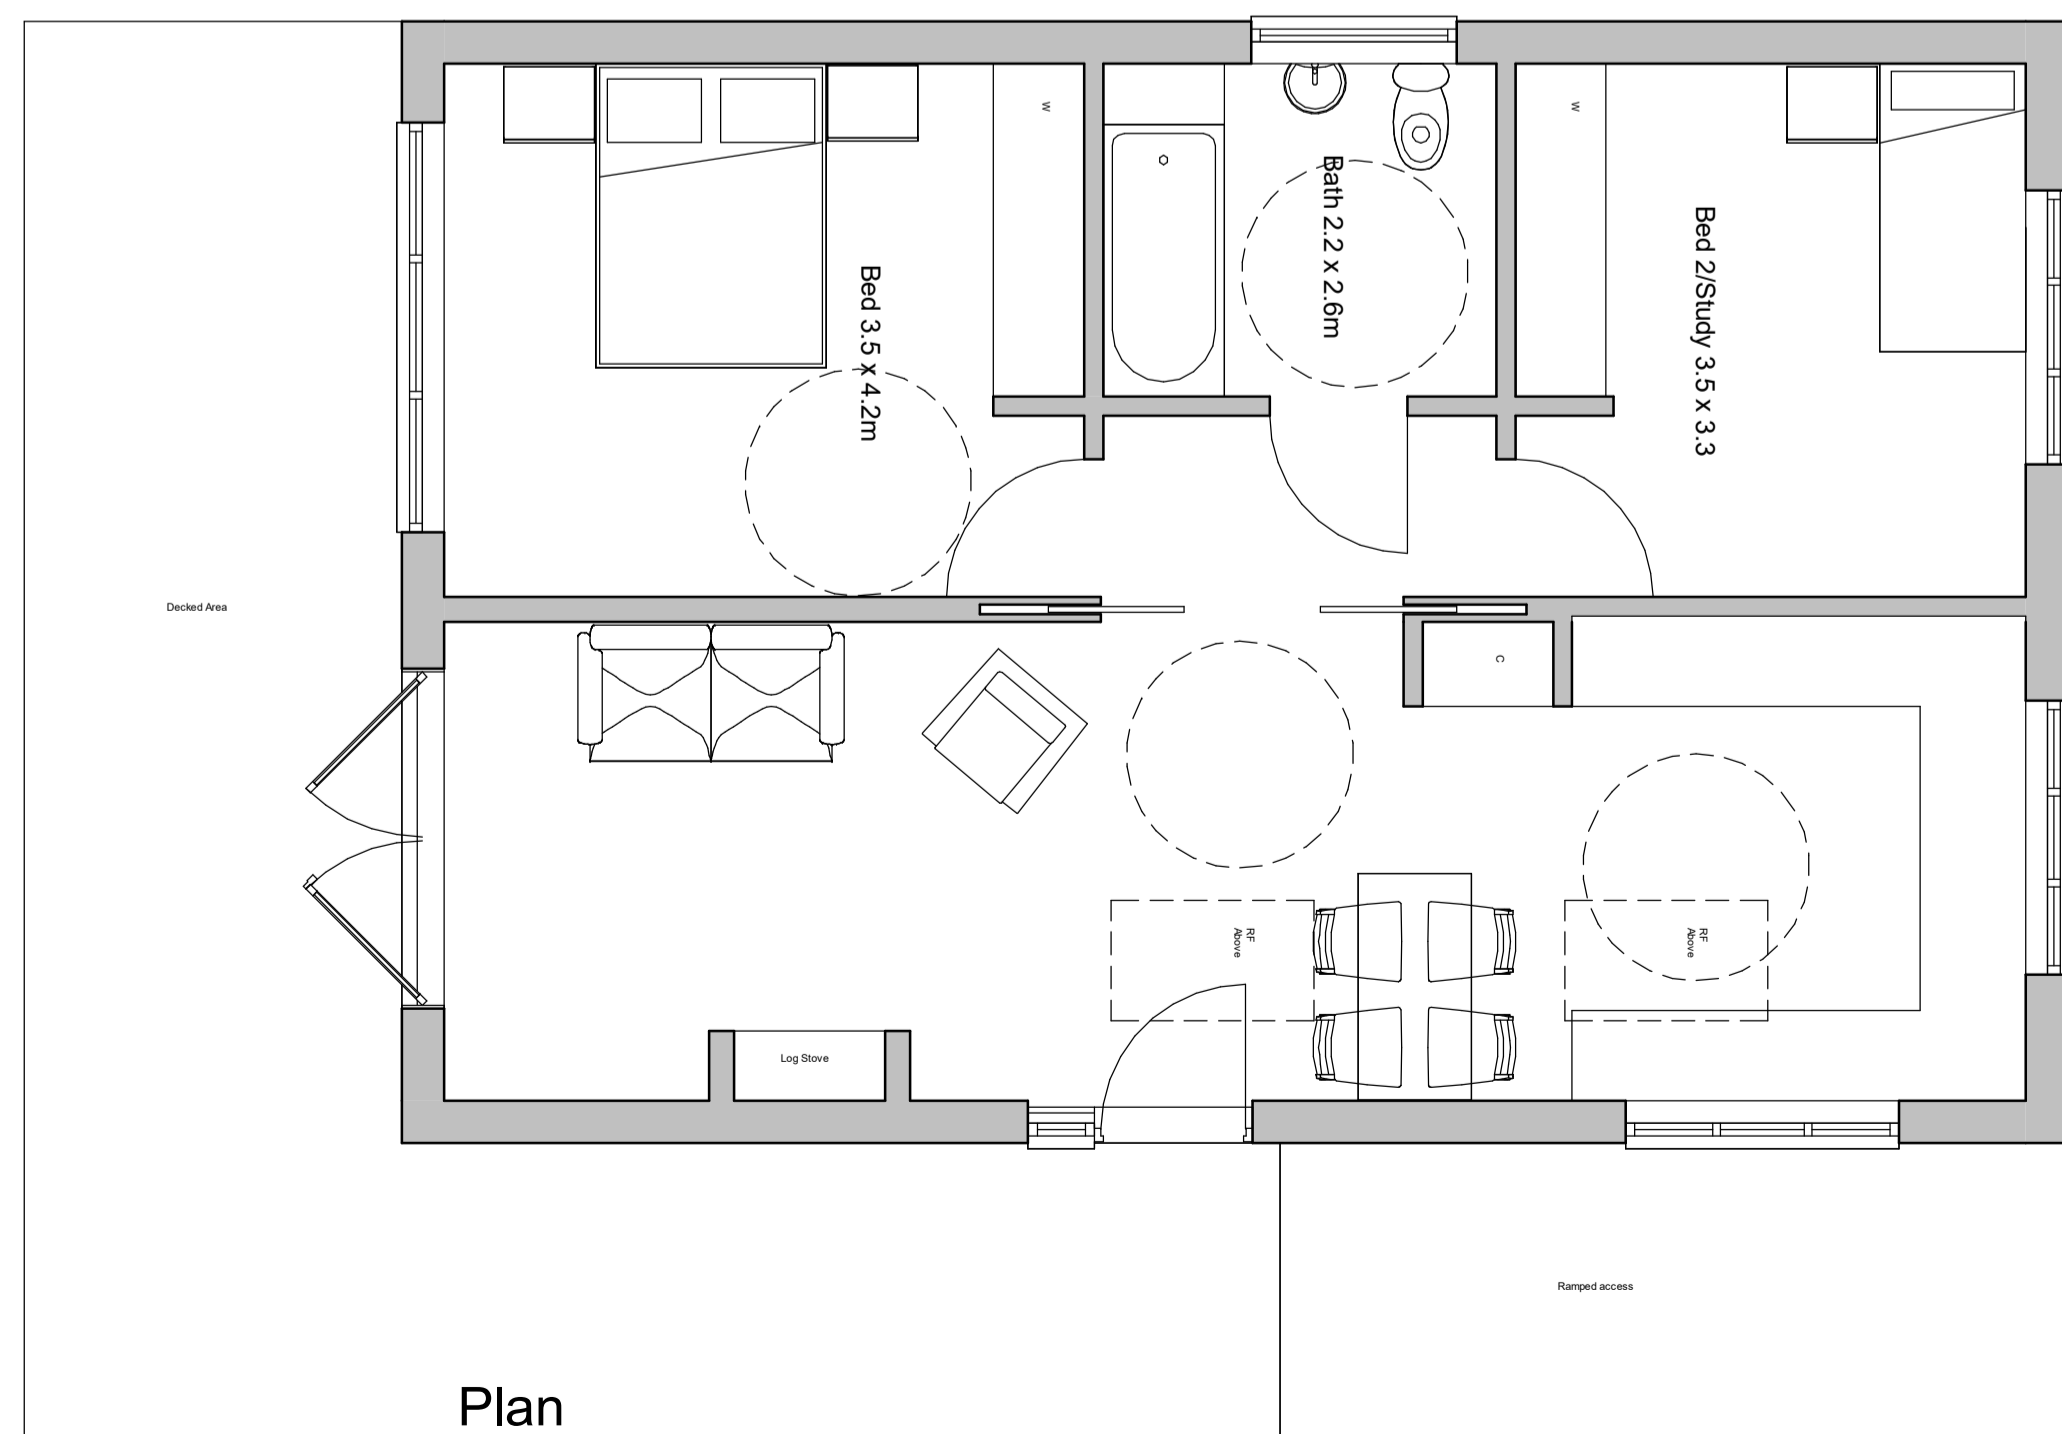

Plan

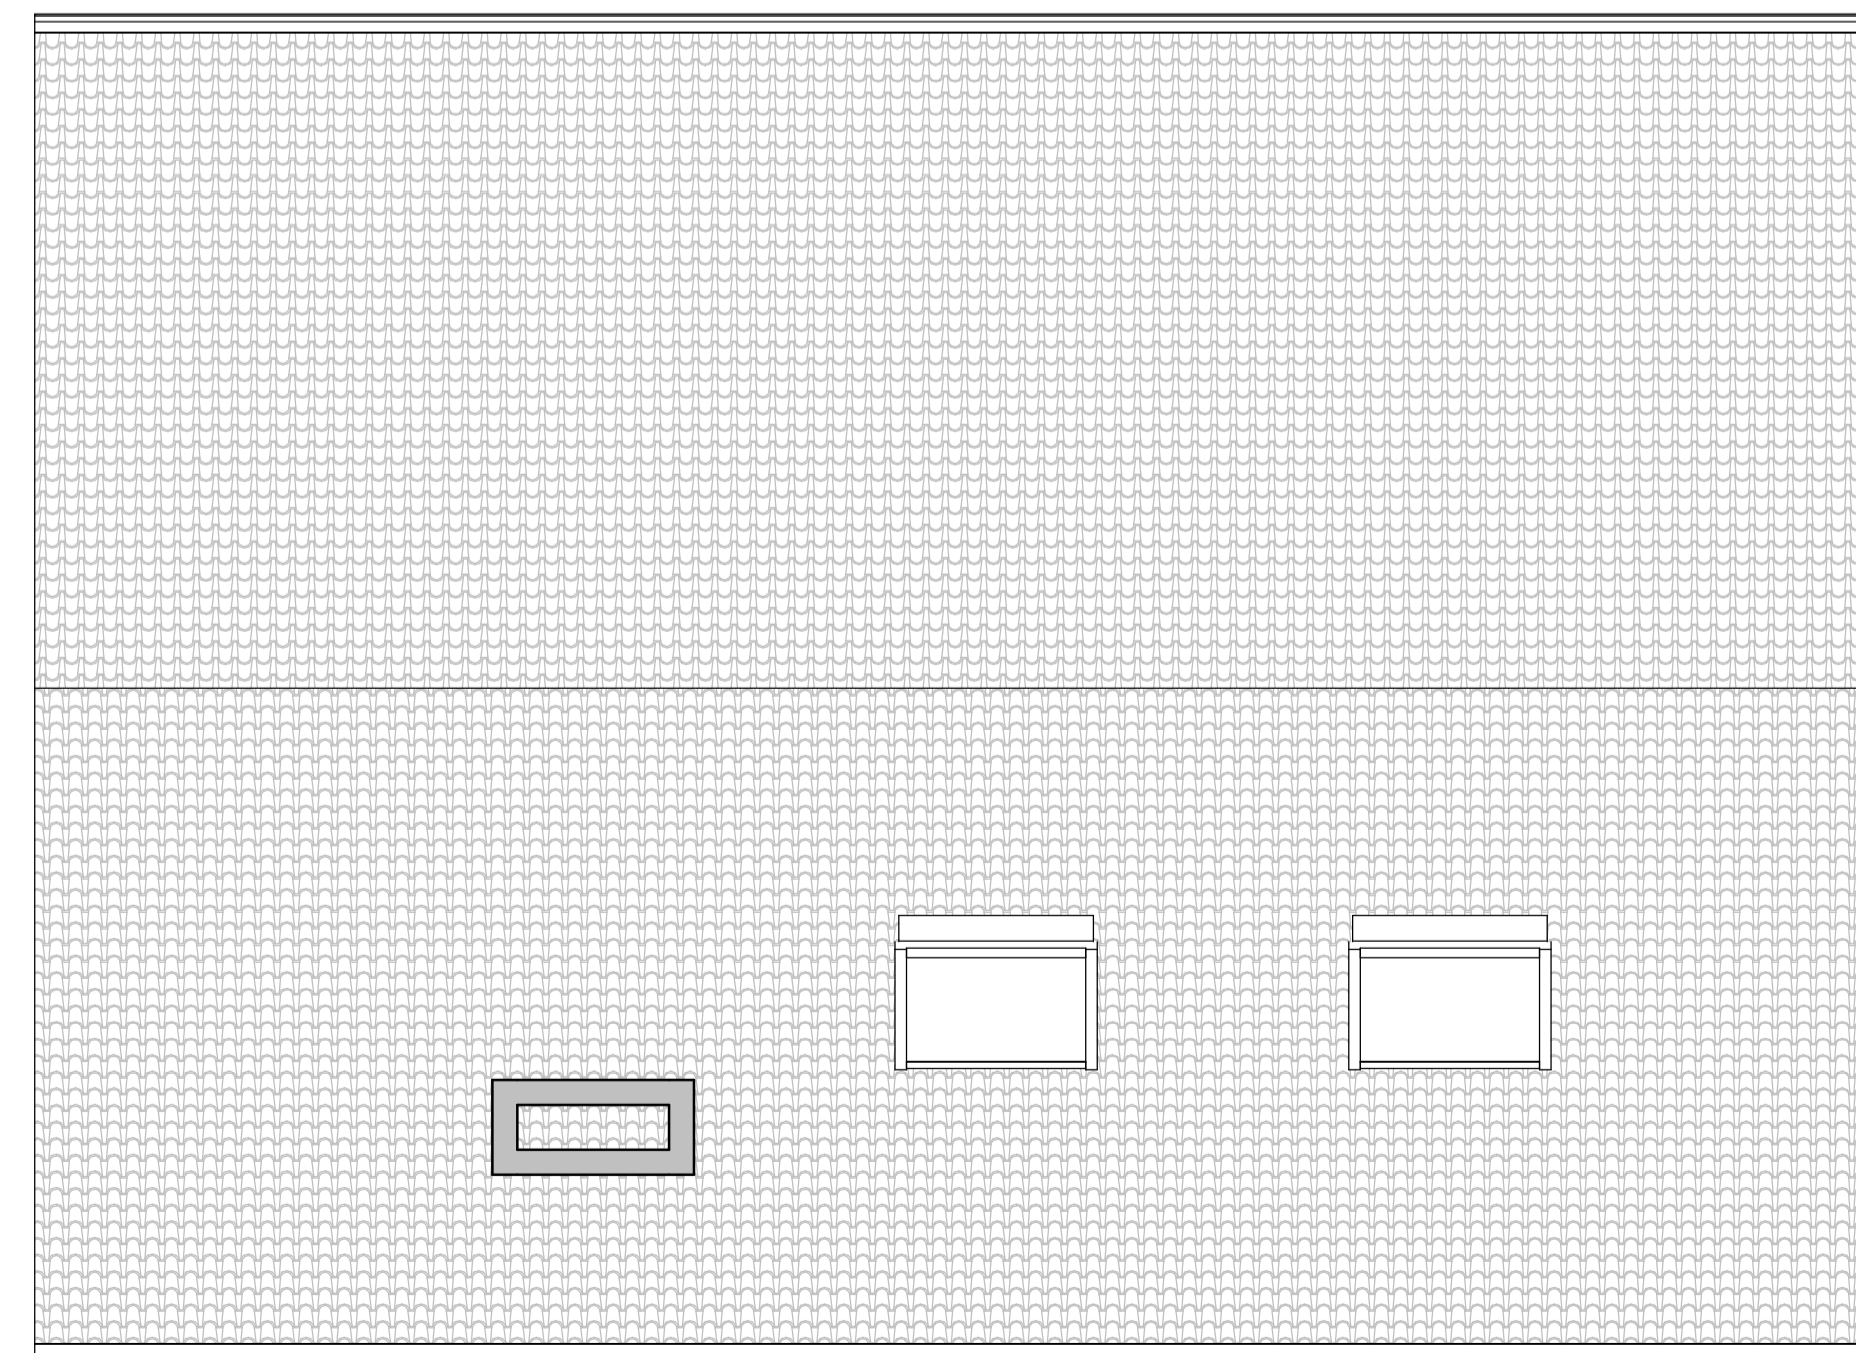

Roof Plan

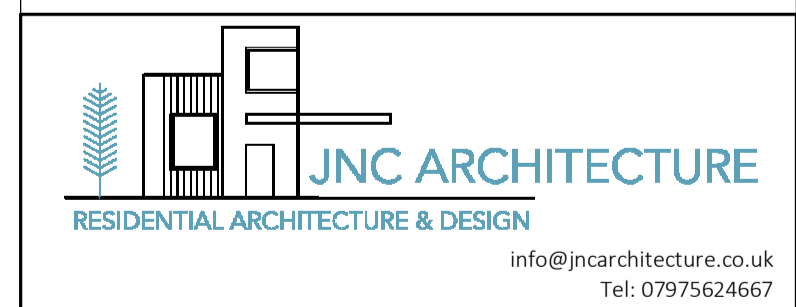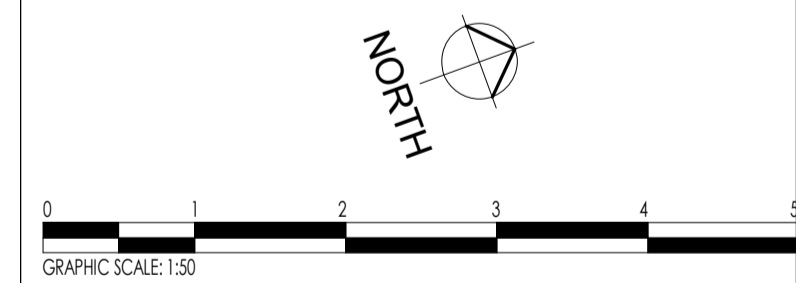

| | | |
|---|-----------------------|------------|
| Project Eastfields | | |
| Drawing Title Annexe Plans and Elevations | | |
| Scale (@ A1) 1 : 50 | Date Nov 22 | Rev |
| Drawing Number PLOS | | |
| Drawing Status Planning | | |
| <small>All dimensions, levels and site conditions to be checked prior to construction. Use figured dimensions</small> | | |