




Workshop Front Elevation
1 : 50

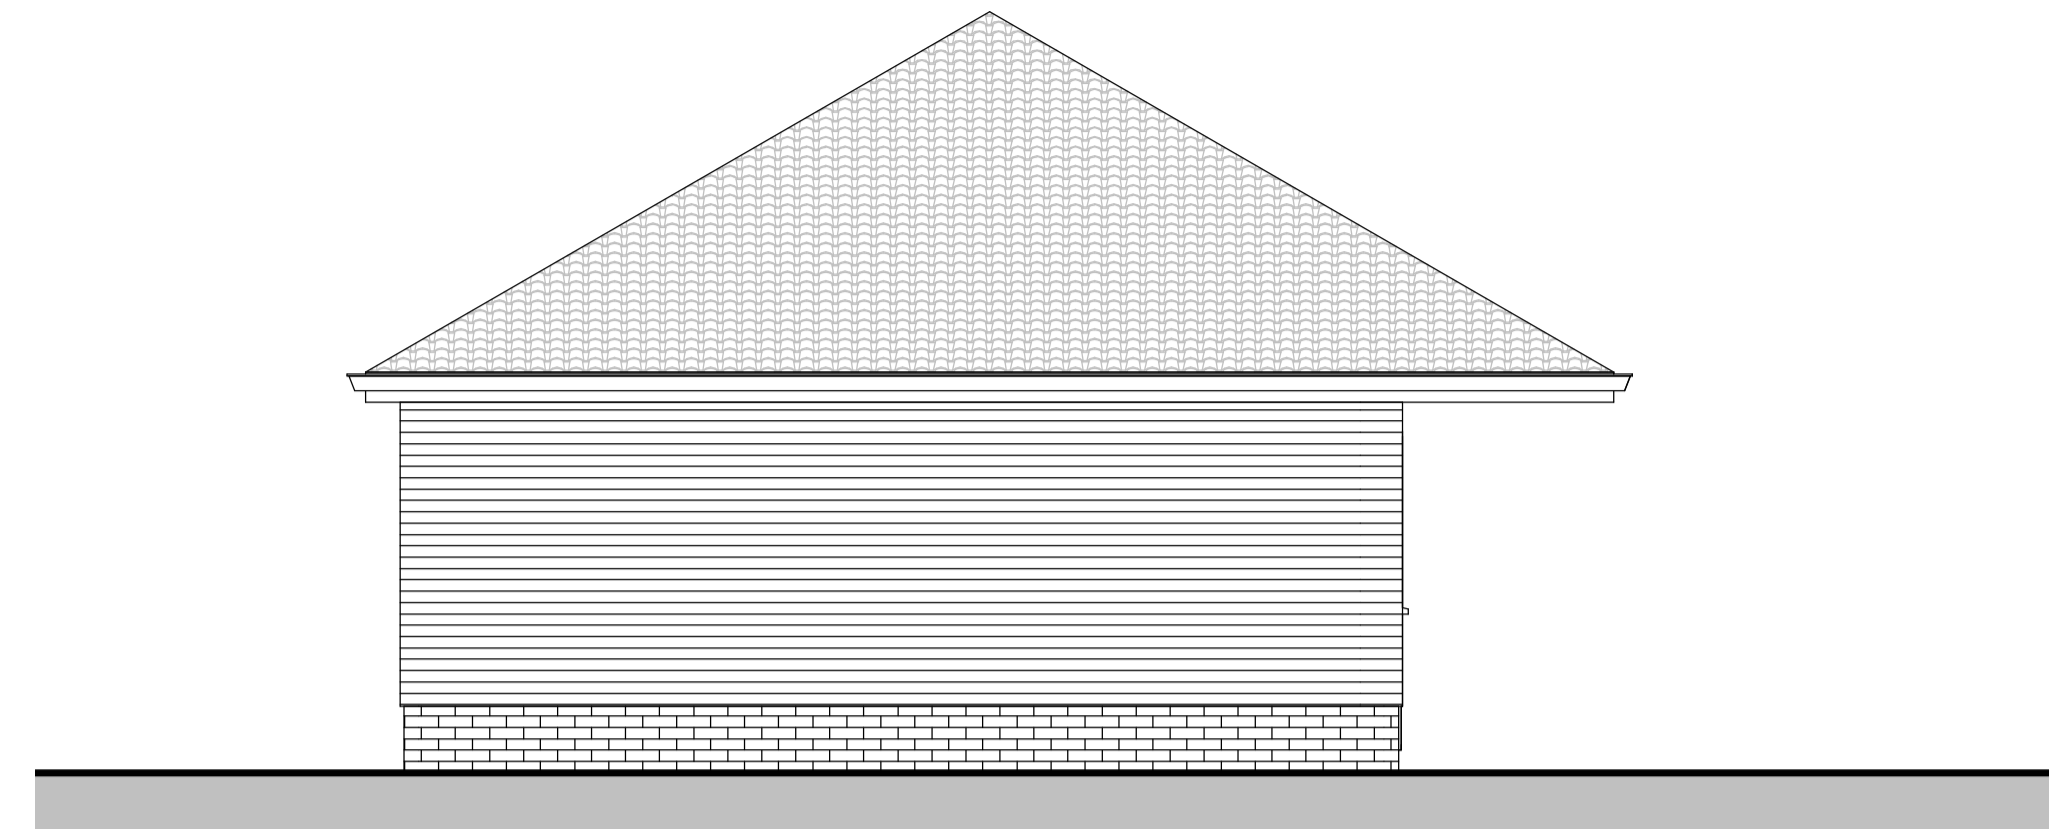


Workshop Side Elevation
1 : 50

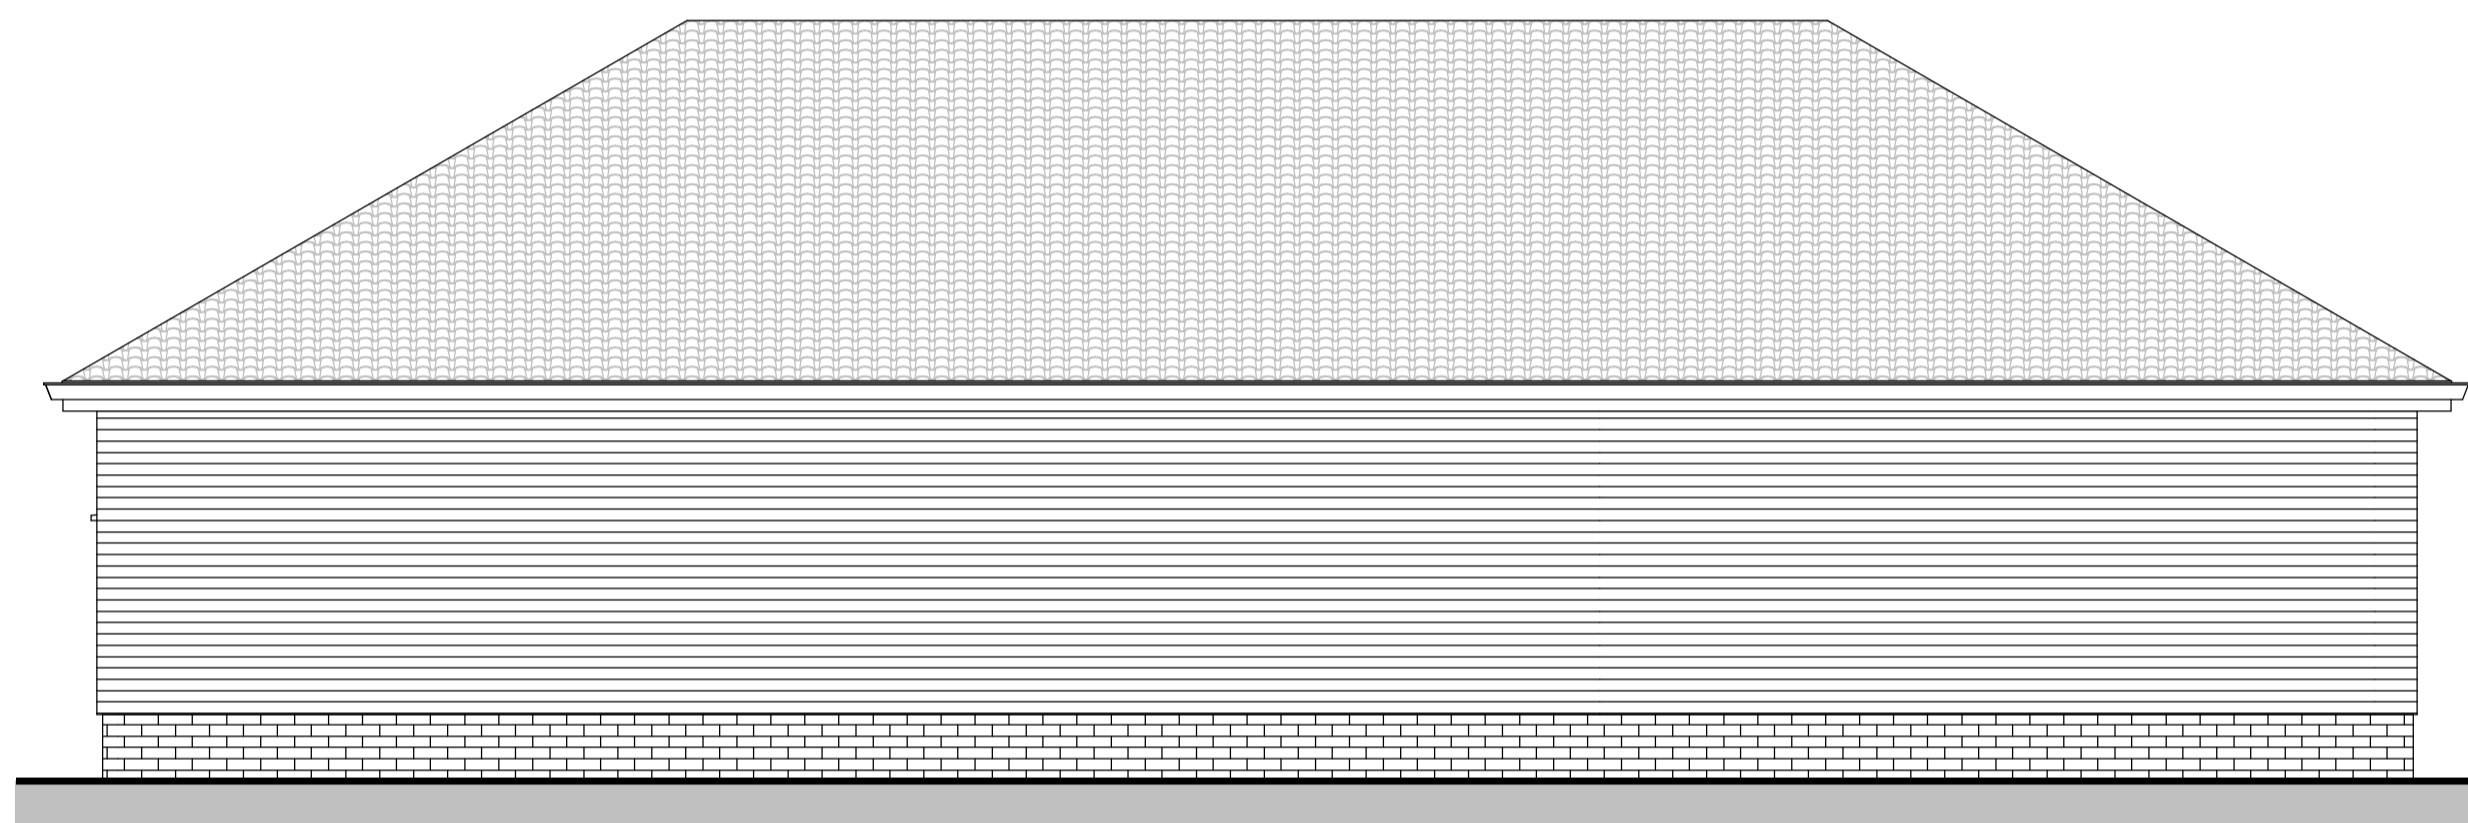


Workshop Rear Elevation
1 : 50

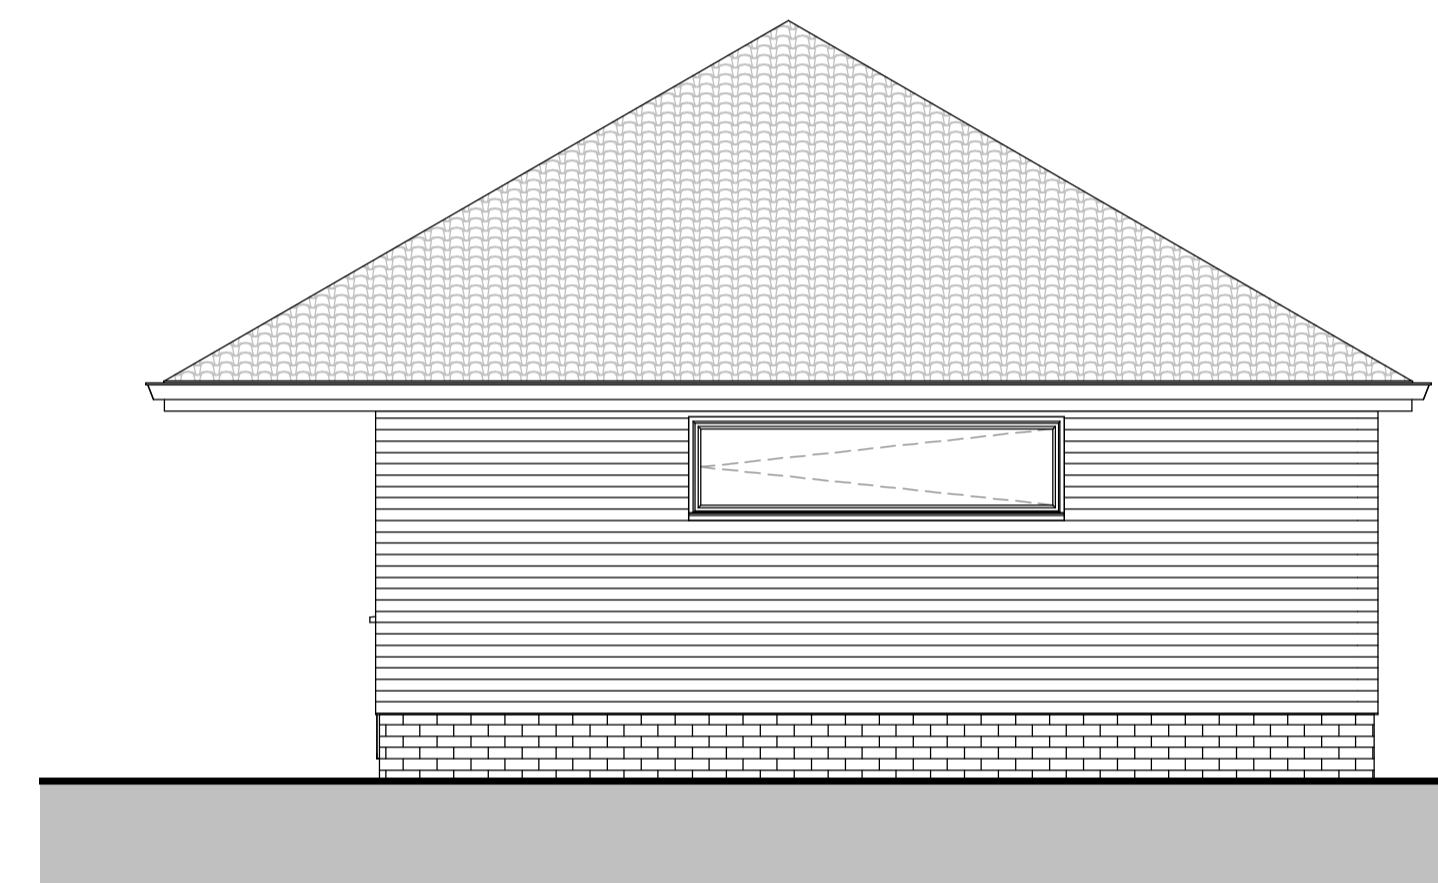



Workshop Side Elevation (North)
1 : 50

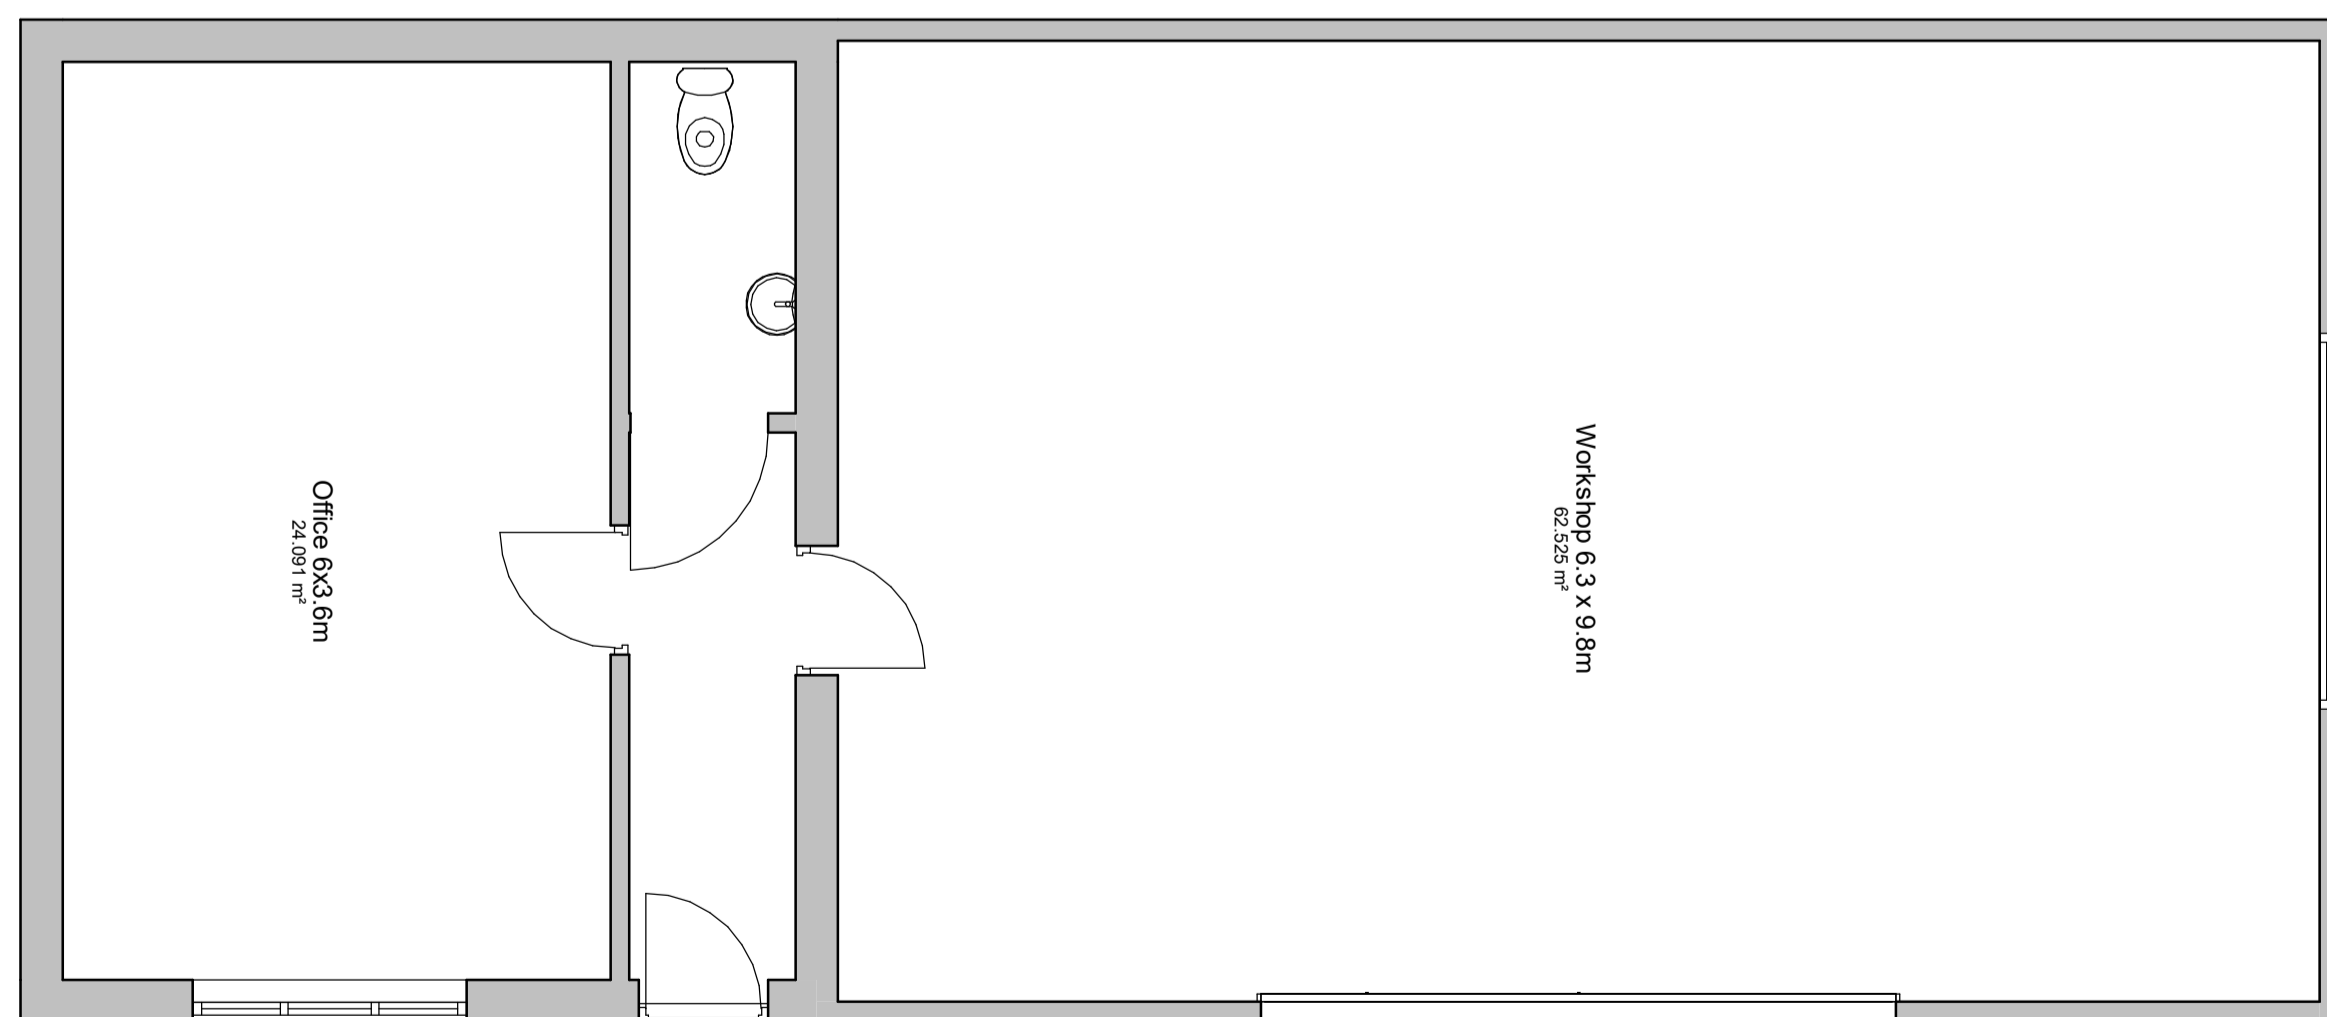

Plan

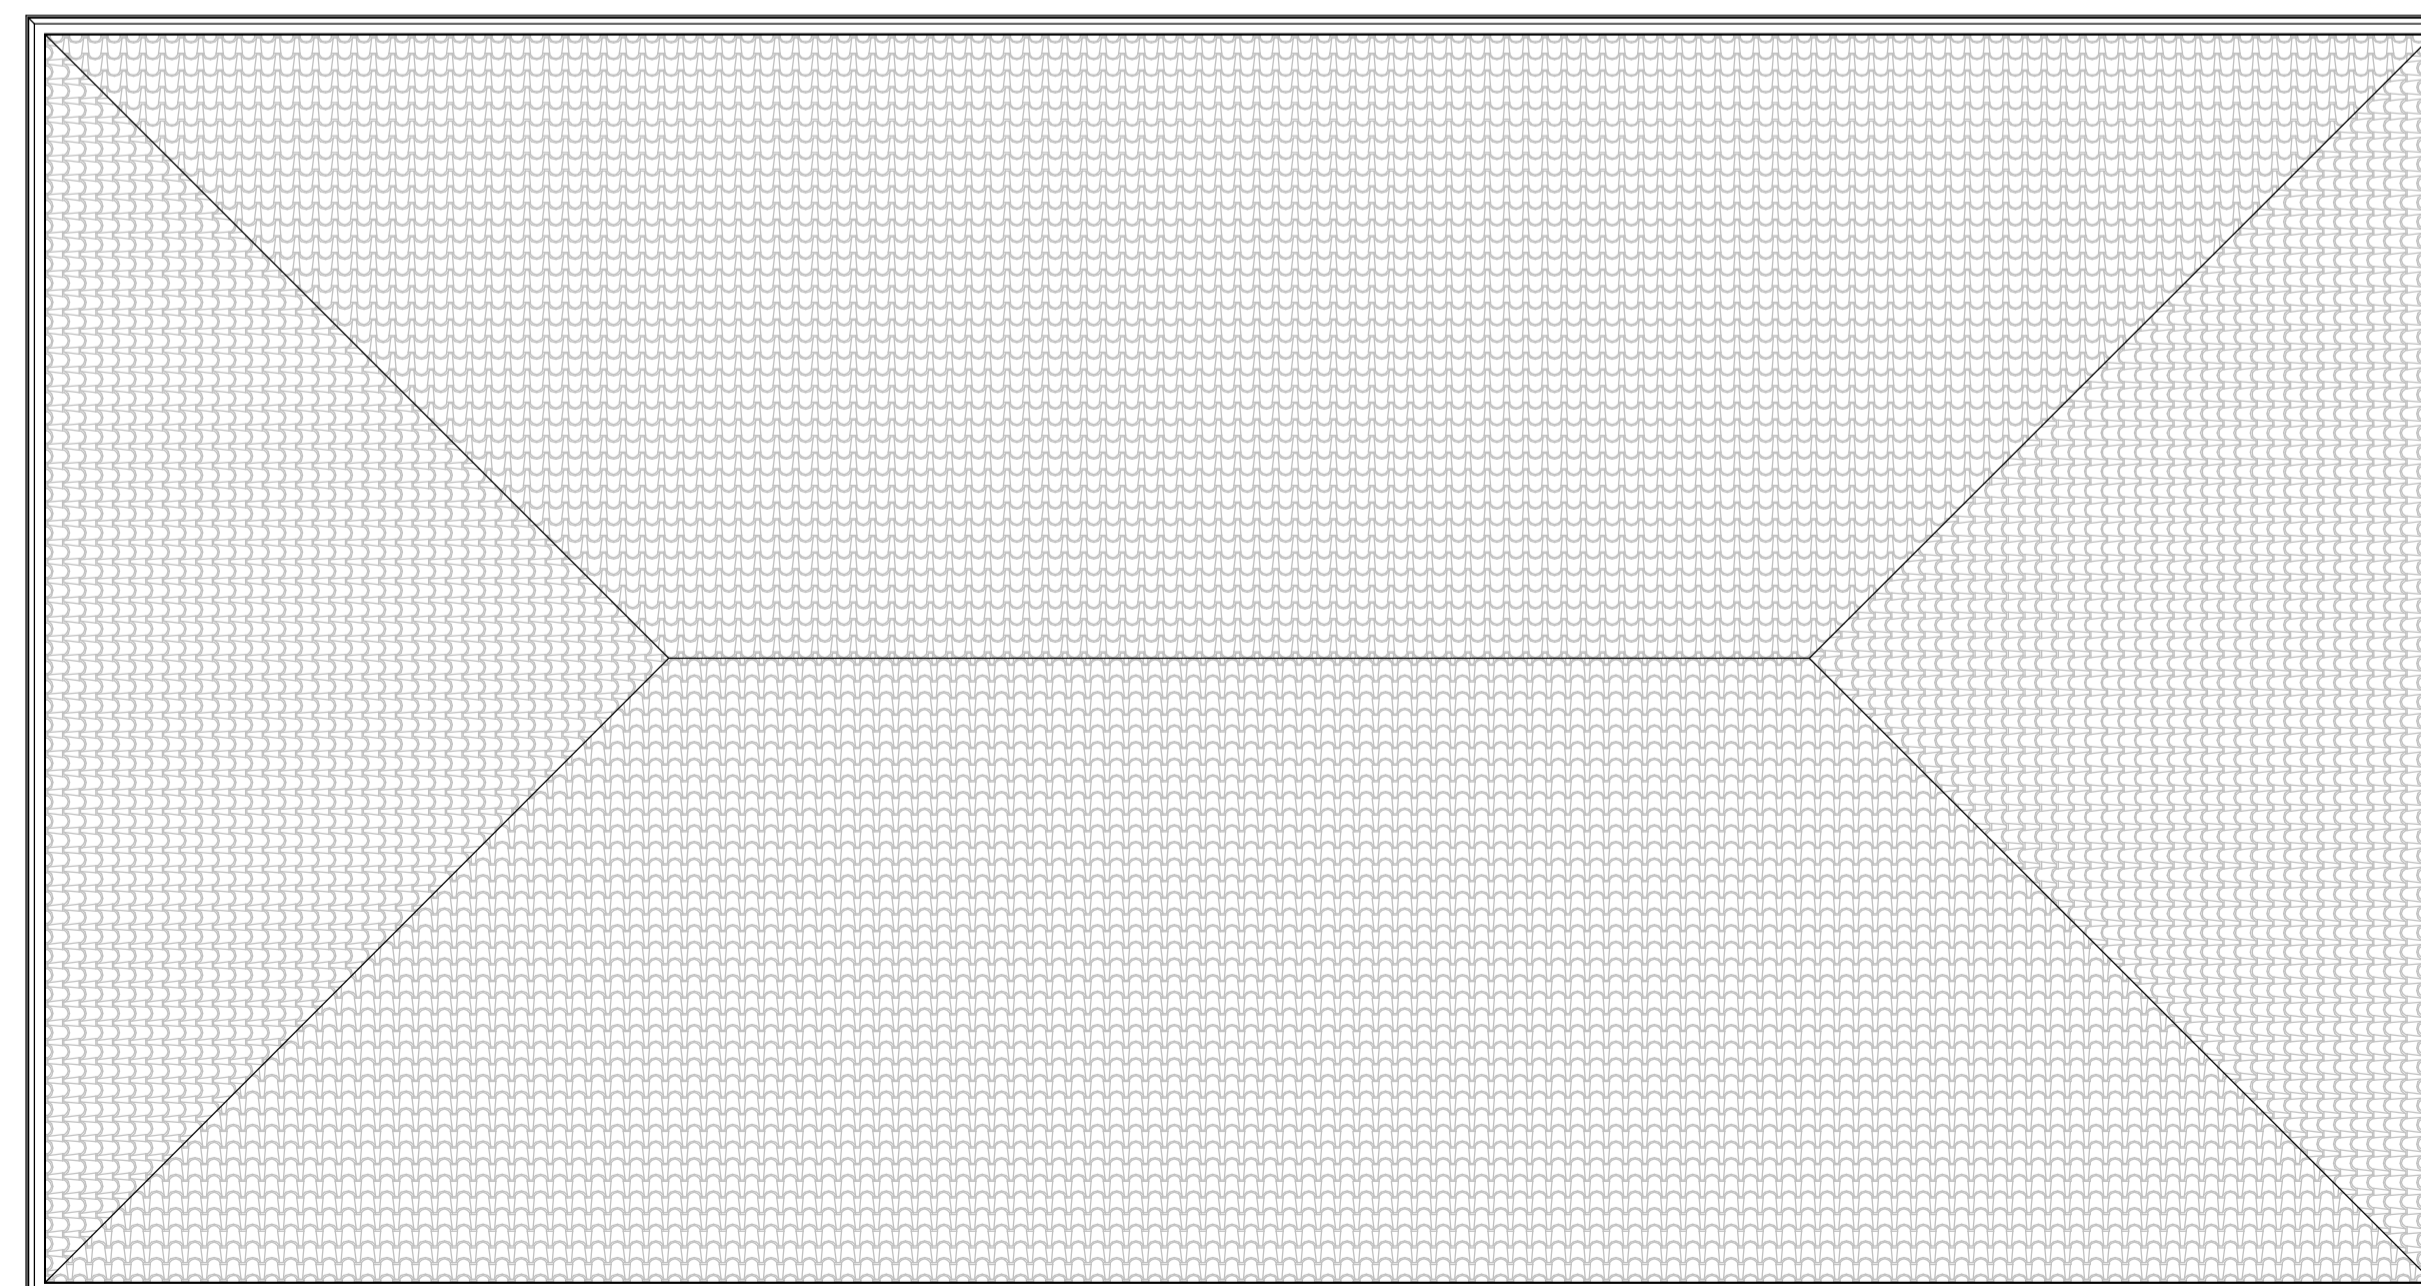

Roof Plan

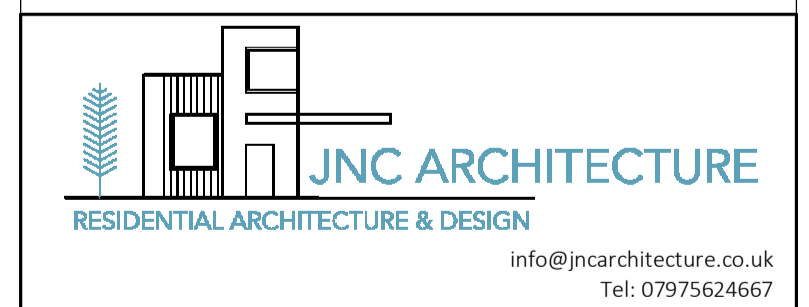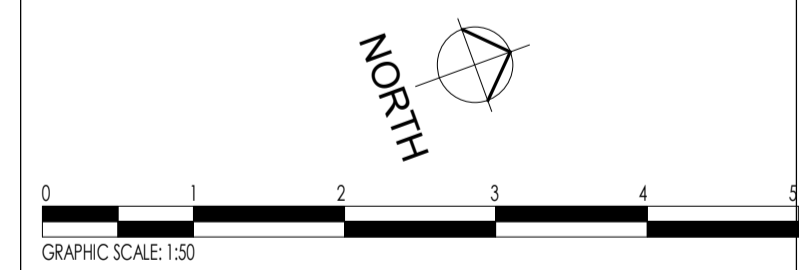

Project Eastfields		
Drawing Title Proposed Workshop and Office Plans and Elevations		
Scale (@ A1) 1 : 50	Date Oct 22	Rev
Drawing Number PL04		
Drawing Status Planning		
<small>All dimensions, levels and site conditions to be checked prior to construction. Use figured dimensions</small>		