




Notes: This drawing is copyright. Do not reproduce without written permission from author

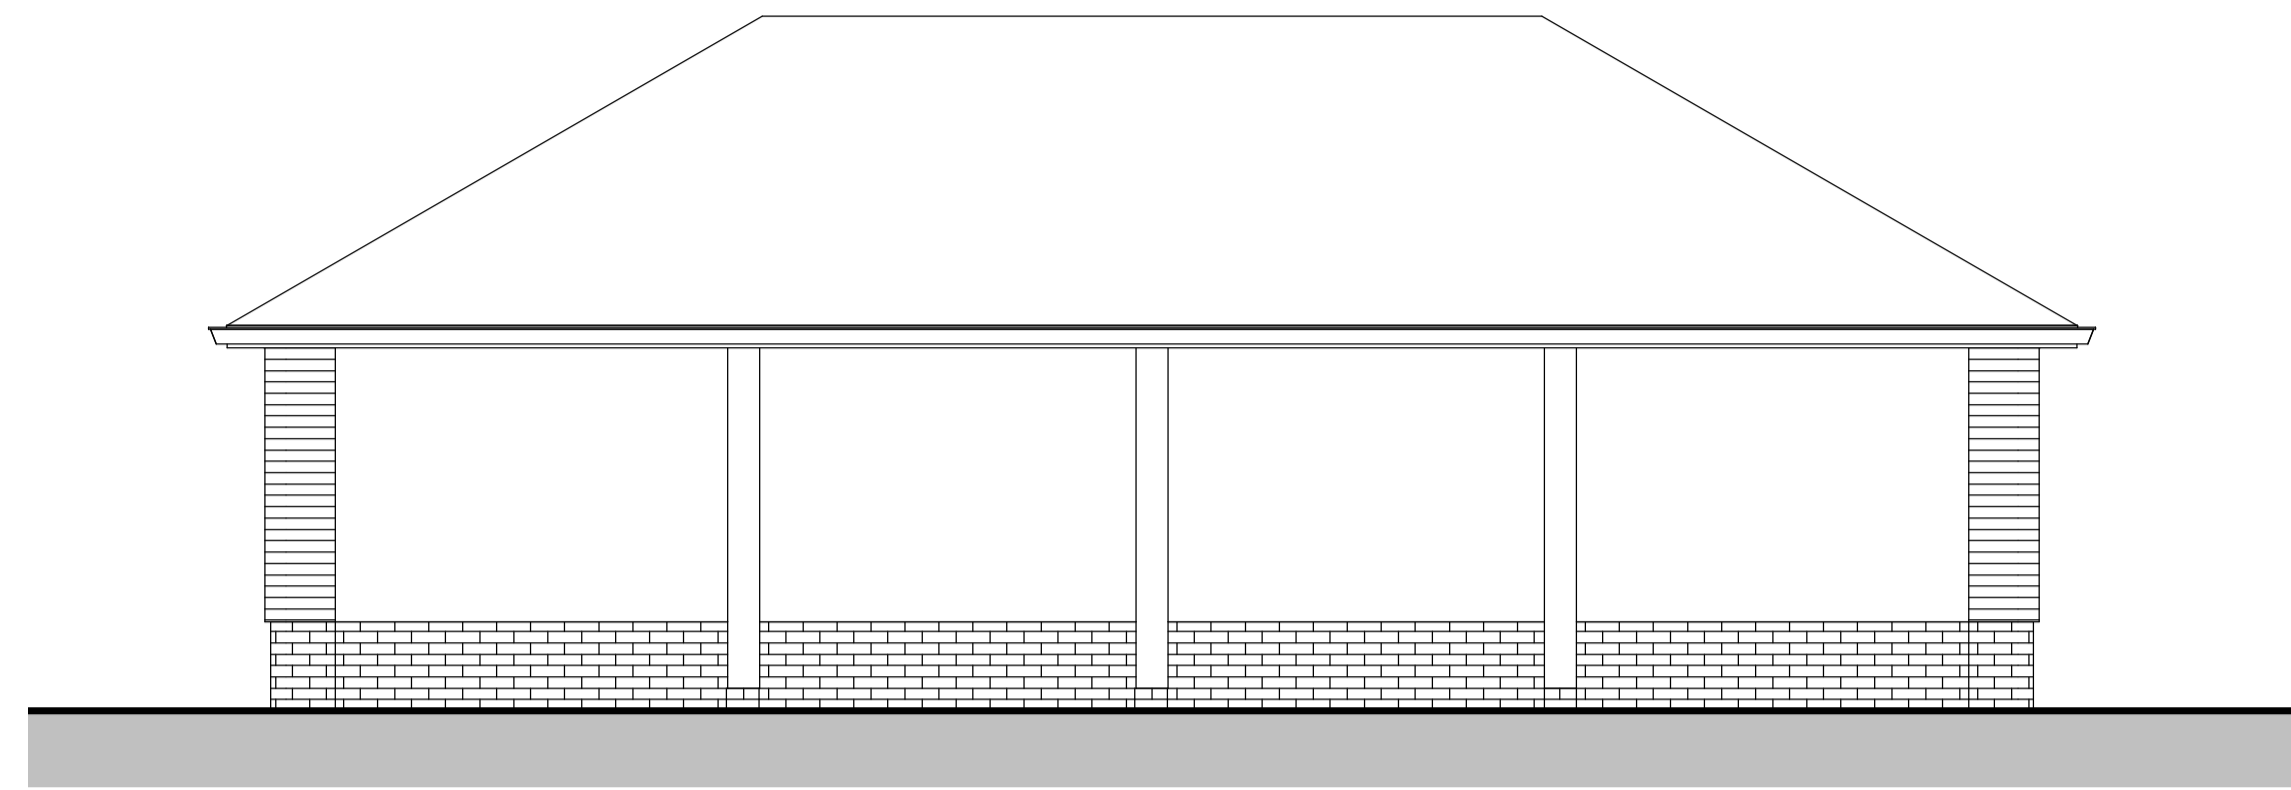


**Car Barn Front Elevation**  
1 : 50

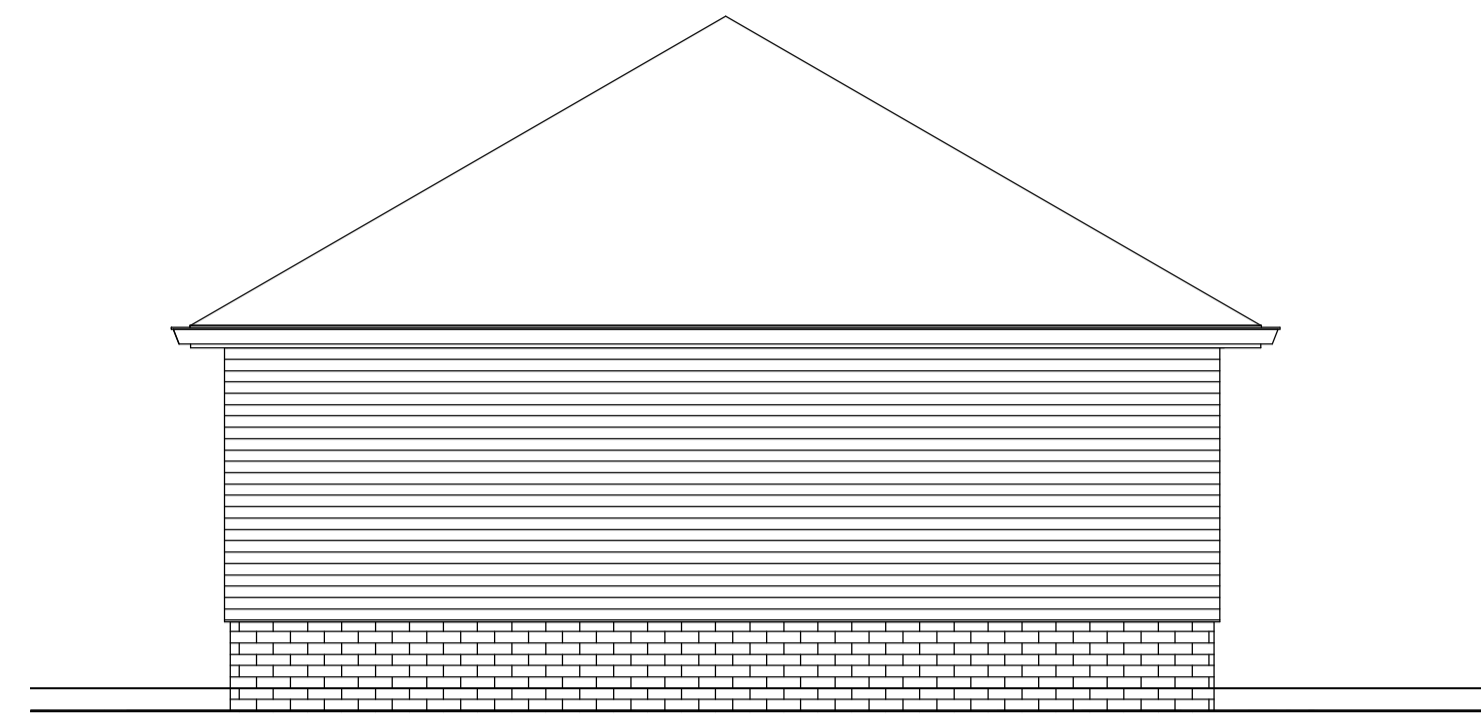


**Car Barn Side Elevation (North)**  
1 : 50

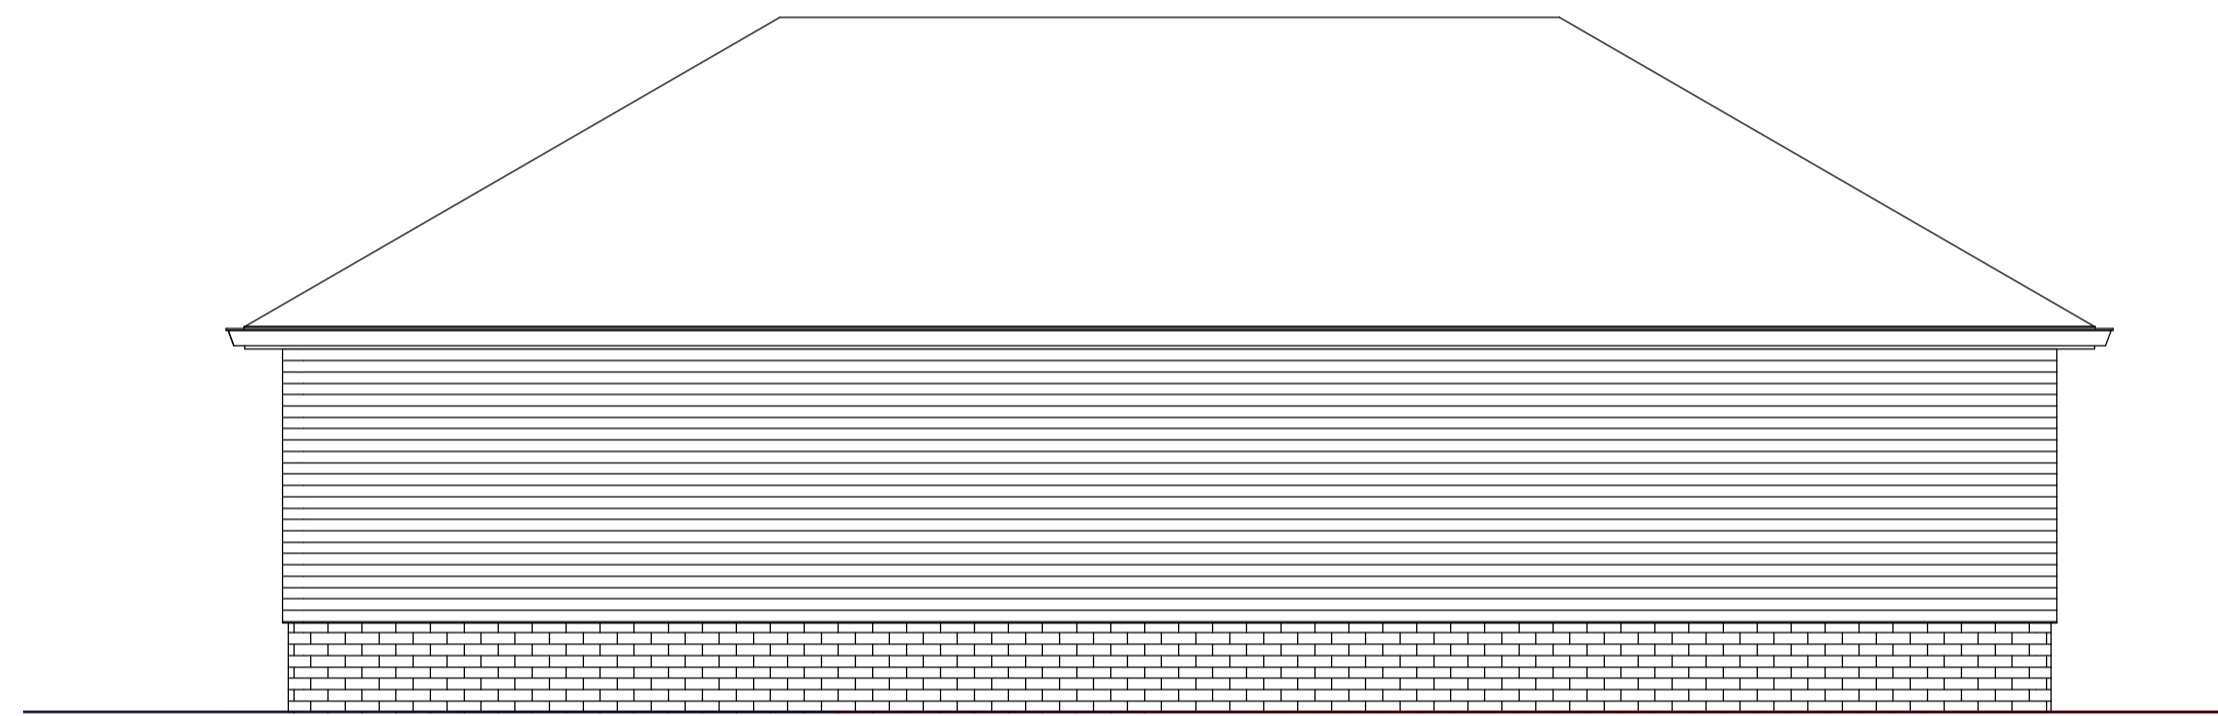


**Car Barn Rear Elevation**  
1 : 50

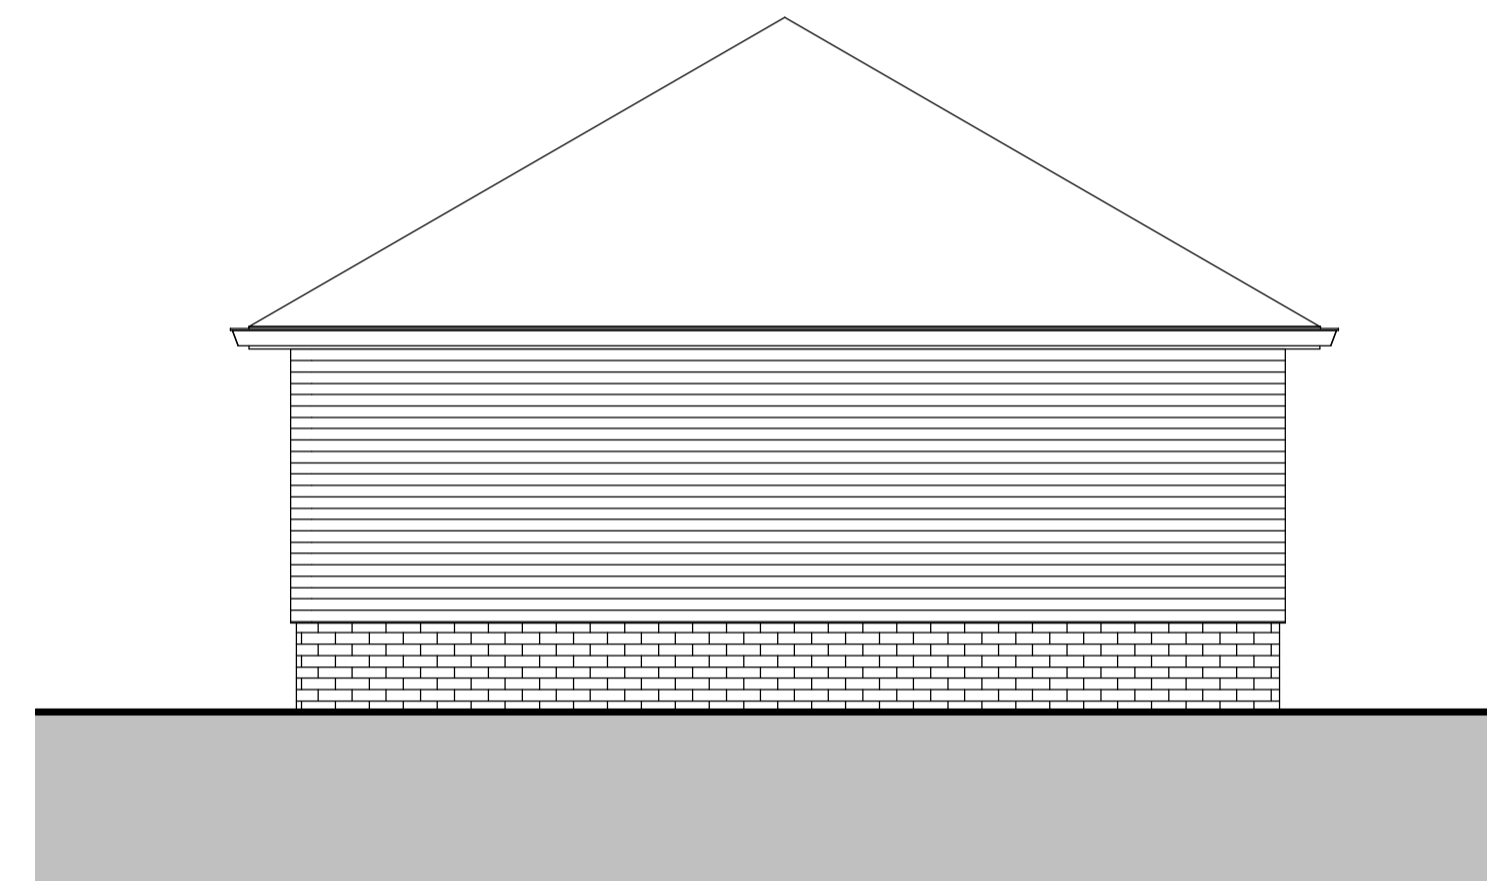



**Car Barn Side Elevation (South)**  
1 : 50

 

**Plan**

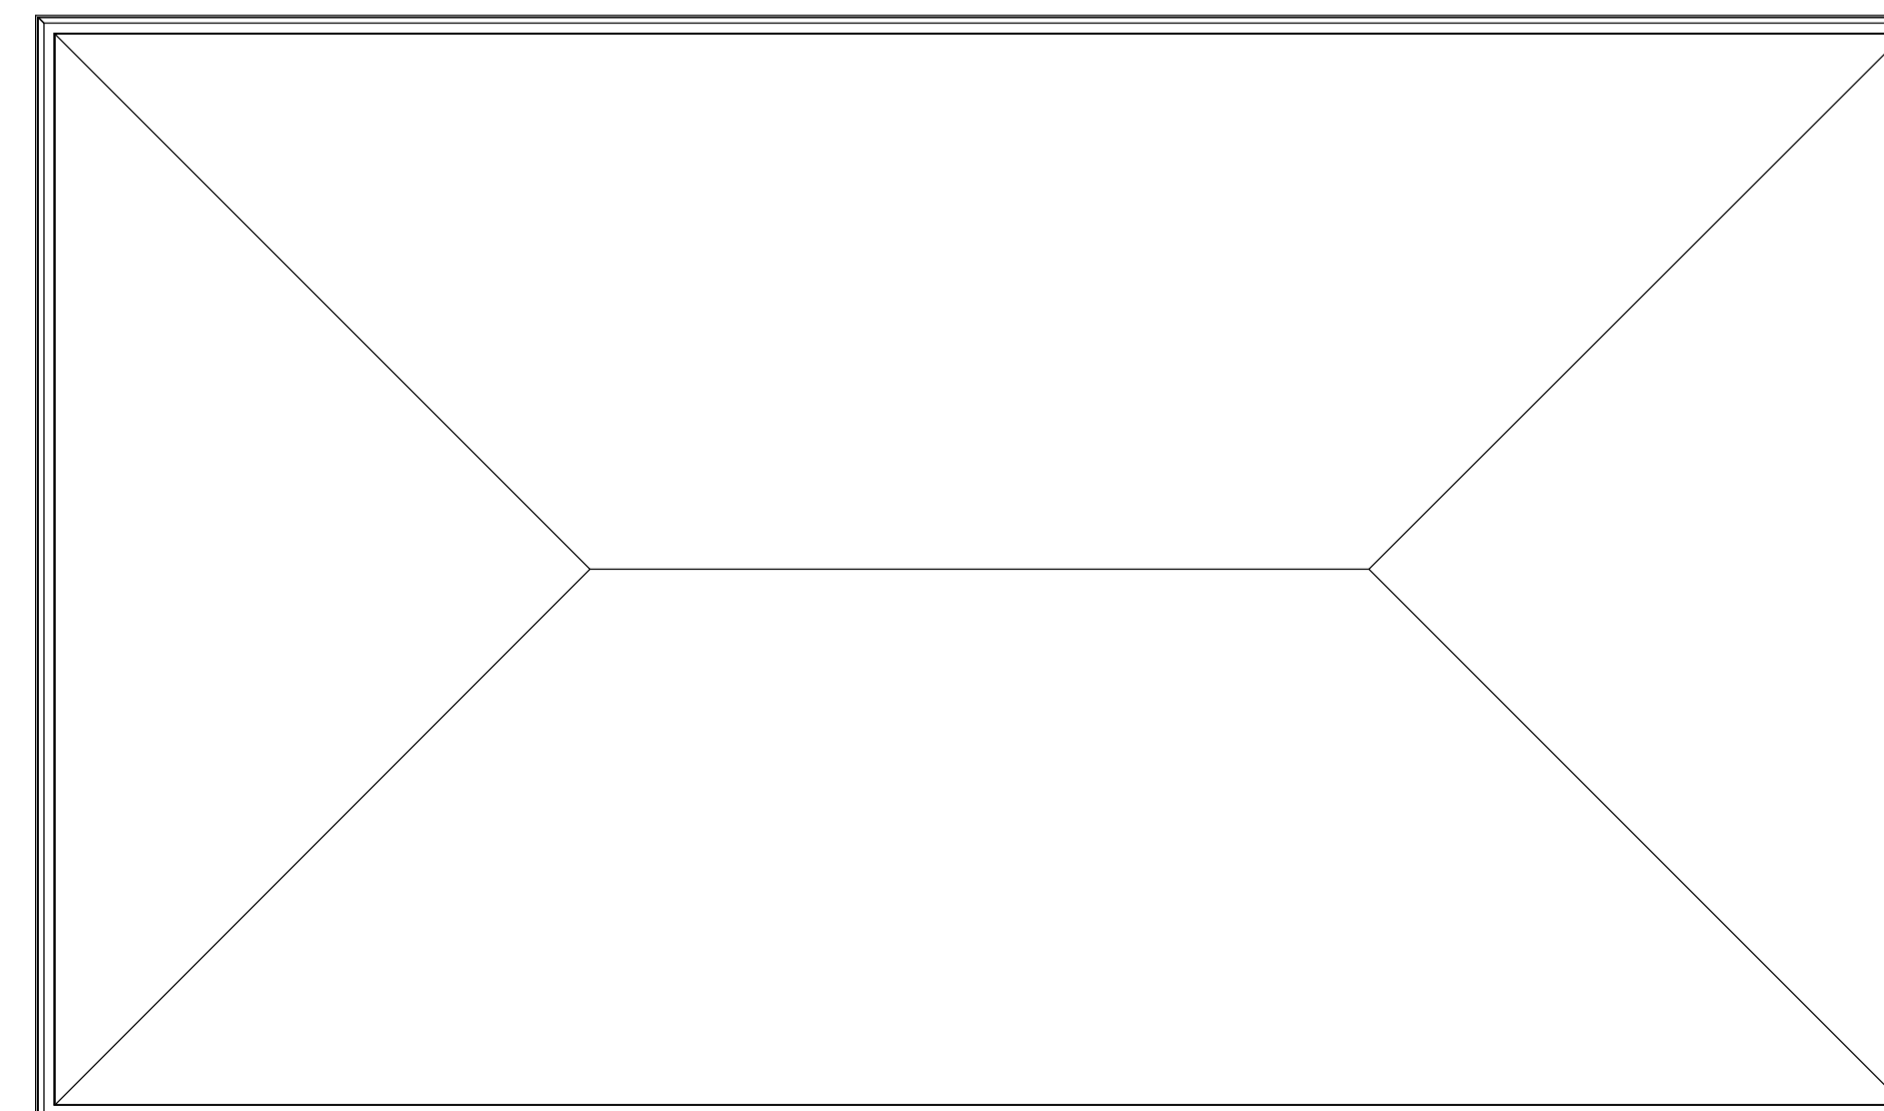

**Roof Plan**

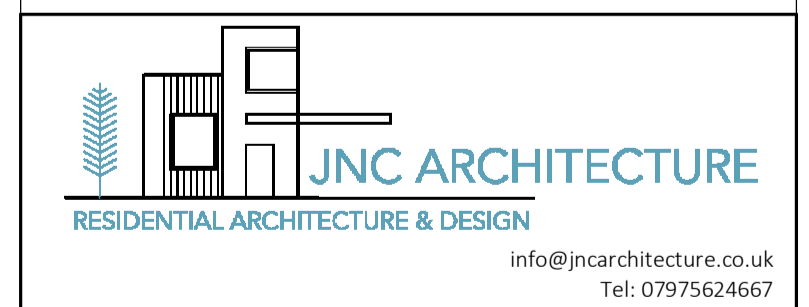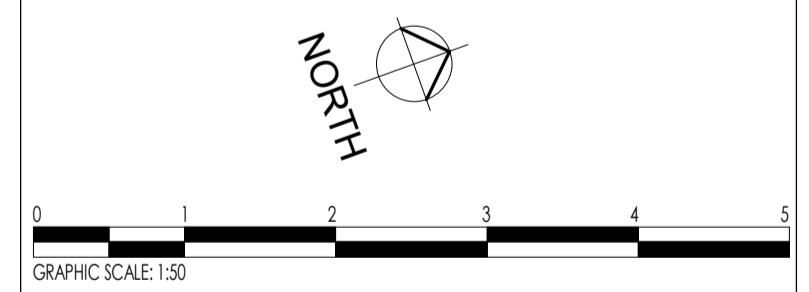

<b>Project</b> Eastfields		
<b>Drawing Title</b> Car Barn Plans and Elevations		
<b>Scale (@ A1)</b> 1 : 50	<b>Date</b> Oct 22	<b>Rev</b>
<b>Drawing Number</b> PL03		
<b>Drawing Status</b> Planning		
<small>All dimensions, levels and site conditions to be checked prior to construction. Use figured dimensions</small>		