


GROUND FLOOR PLAN



FRONT ELEVATION




REAR ELEVATION

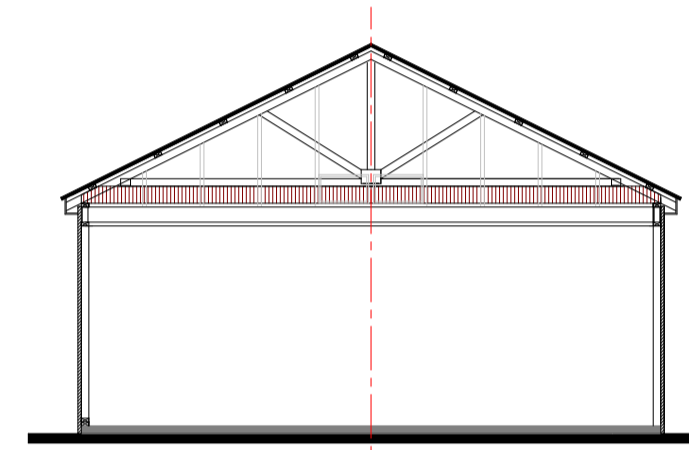

SECTION




SIDE ELEVATION - NORTH

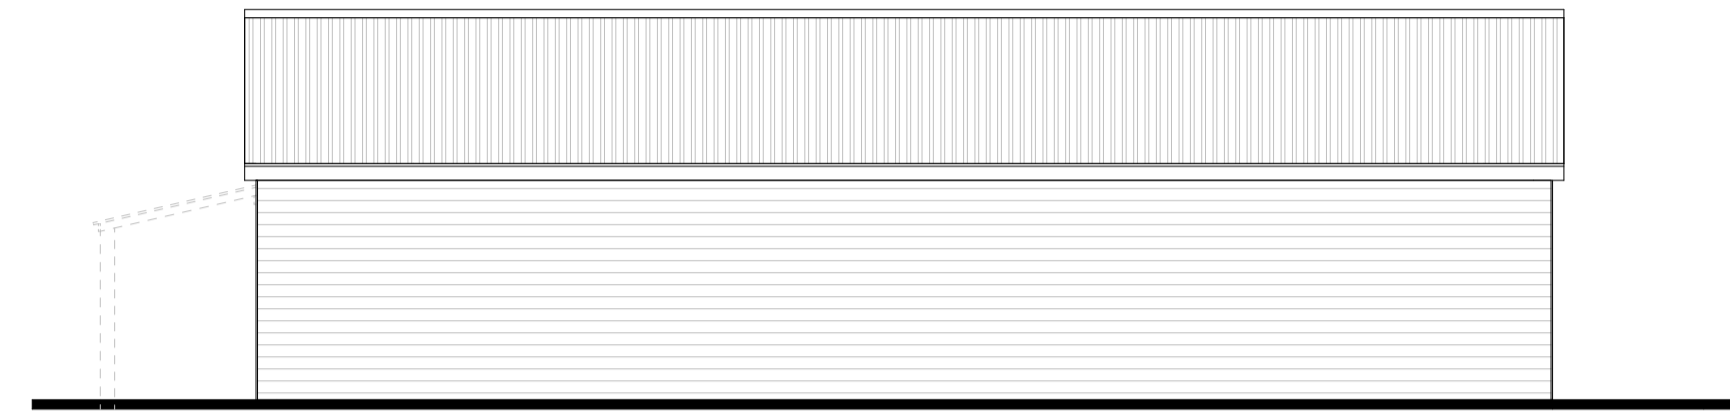

SIDE ELEVATION - SOUTH

EXISTING


PROPOSED

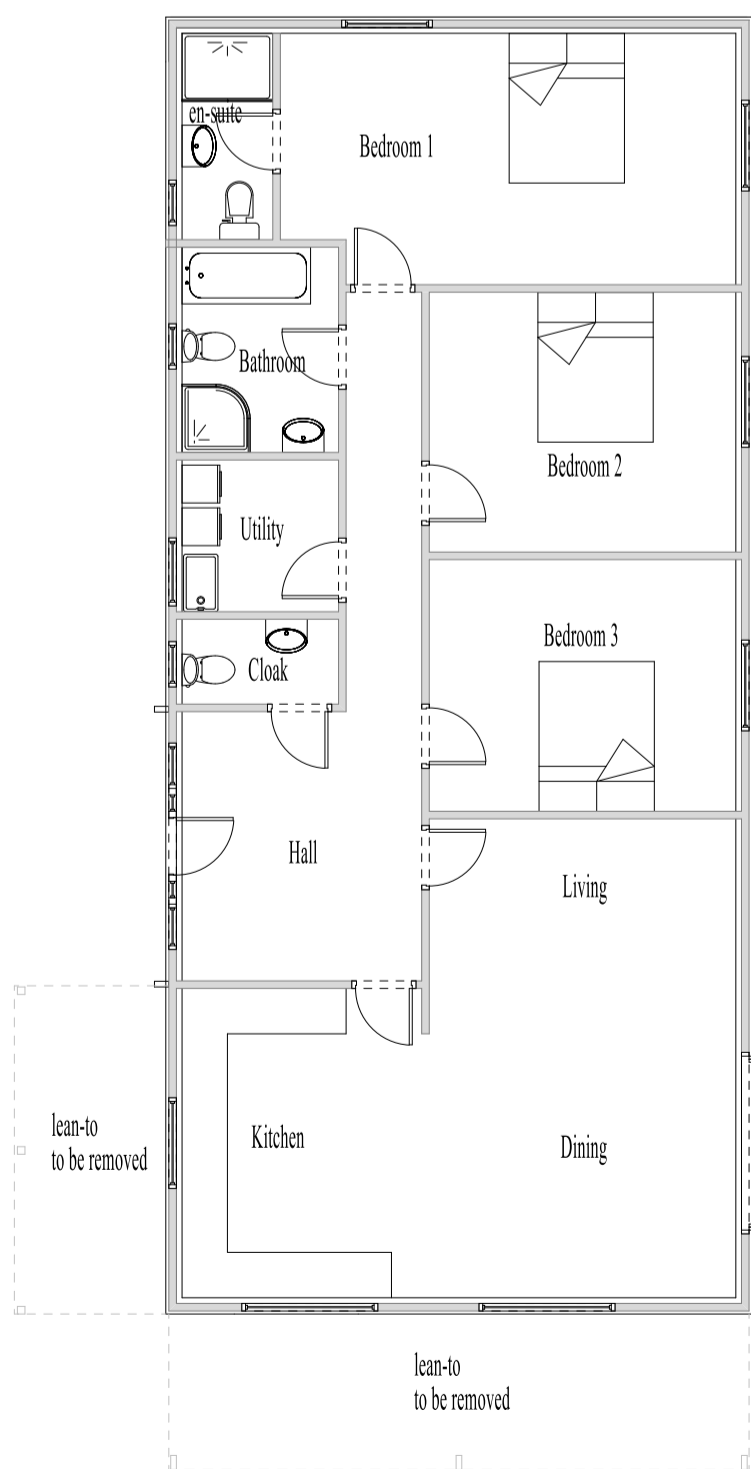


GROUND FLOOR PLAN



FRONT ELEVATION

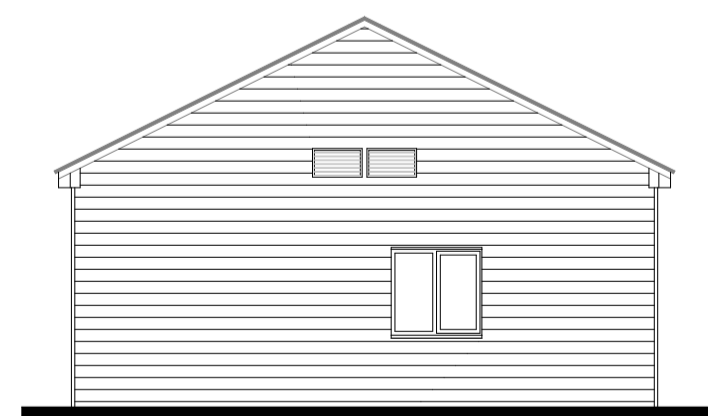


REAR ELEVATION

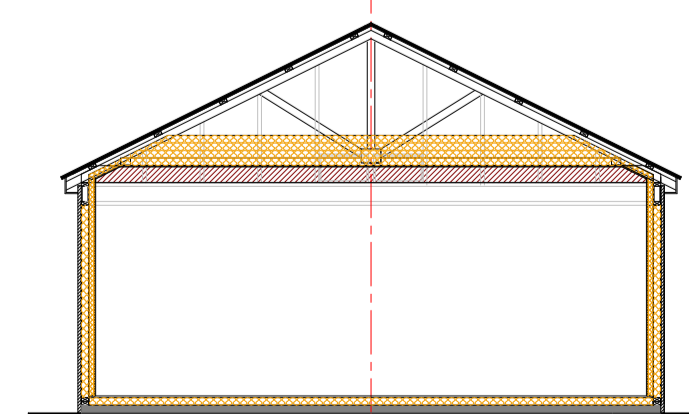

SECTION



SIDE ELEVATION - NORTH

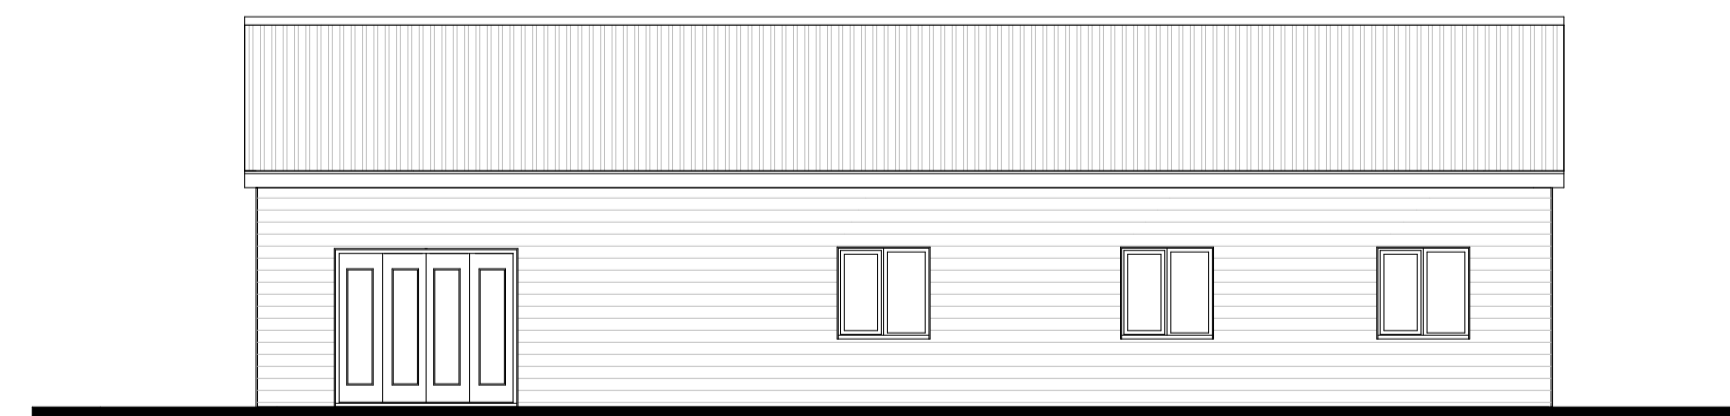

SIDE ELEVATION - SOUTH



scale 1:100 @ A1

ARCHITECTURAL
DESIGNS
michael tamsett

Project Barn Conversion

Paradise Nursery
Lower Hartlip Road

Drawing Title
Plans and Elevations

Client
Mr & Mrs Love


Drawing No.
22/3334

Date
October 2022

Drawn by
Michael Tamsett

Page Size - A1

Scale
1:100

 

m.tamsett@hotmail.co.uk
01795 554650