





PROPOSED FRONT ELEVATION

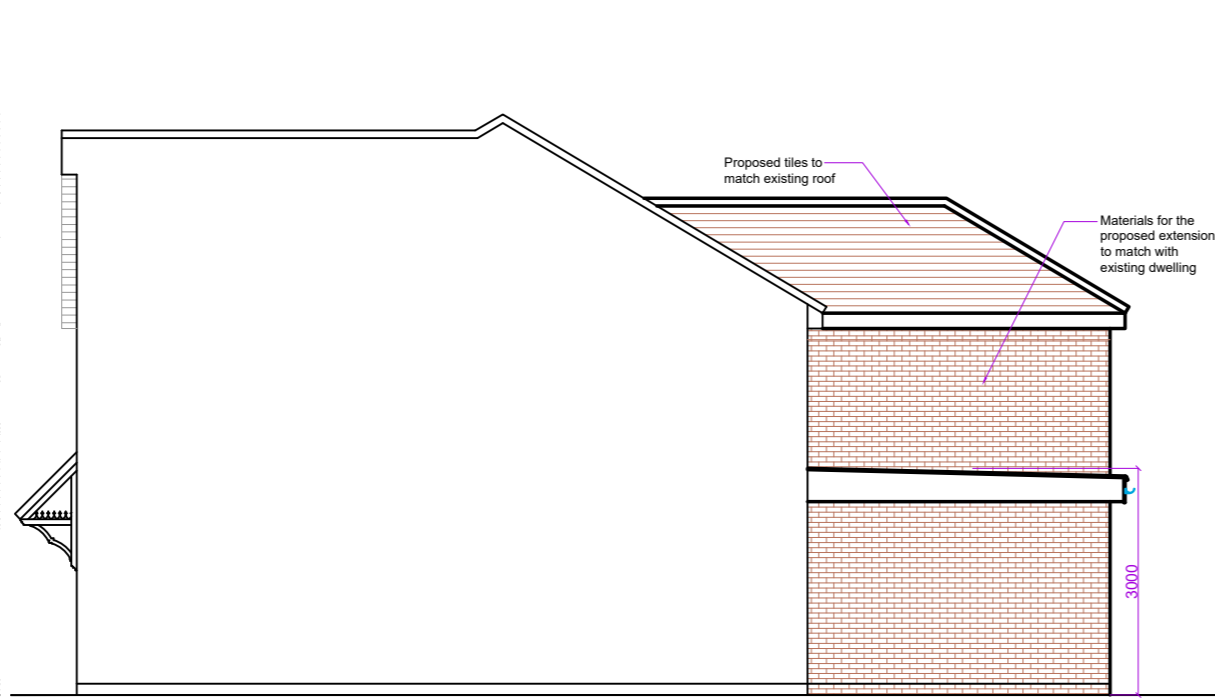

PROPOSED SIDE ELEVATION




PROPOSED REAR ELEVATION

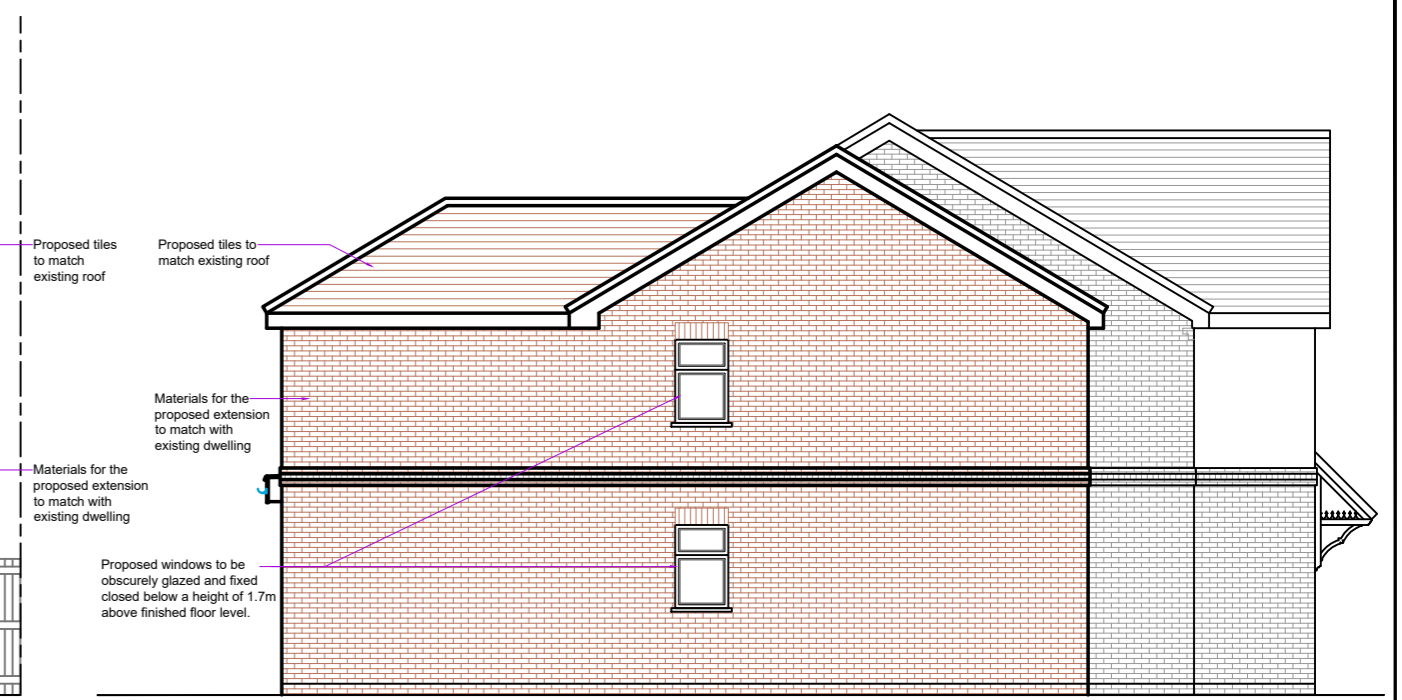


PROPOSED SIDE ELEVATION


Outline of proposed extension

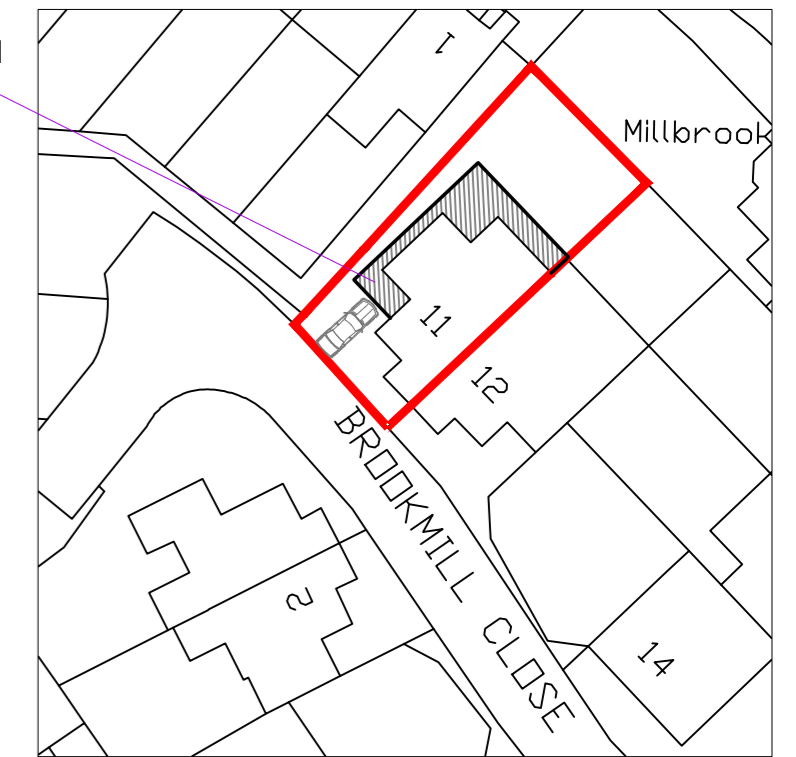


PROPOSED BLOCK PLAN (1:500)

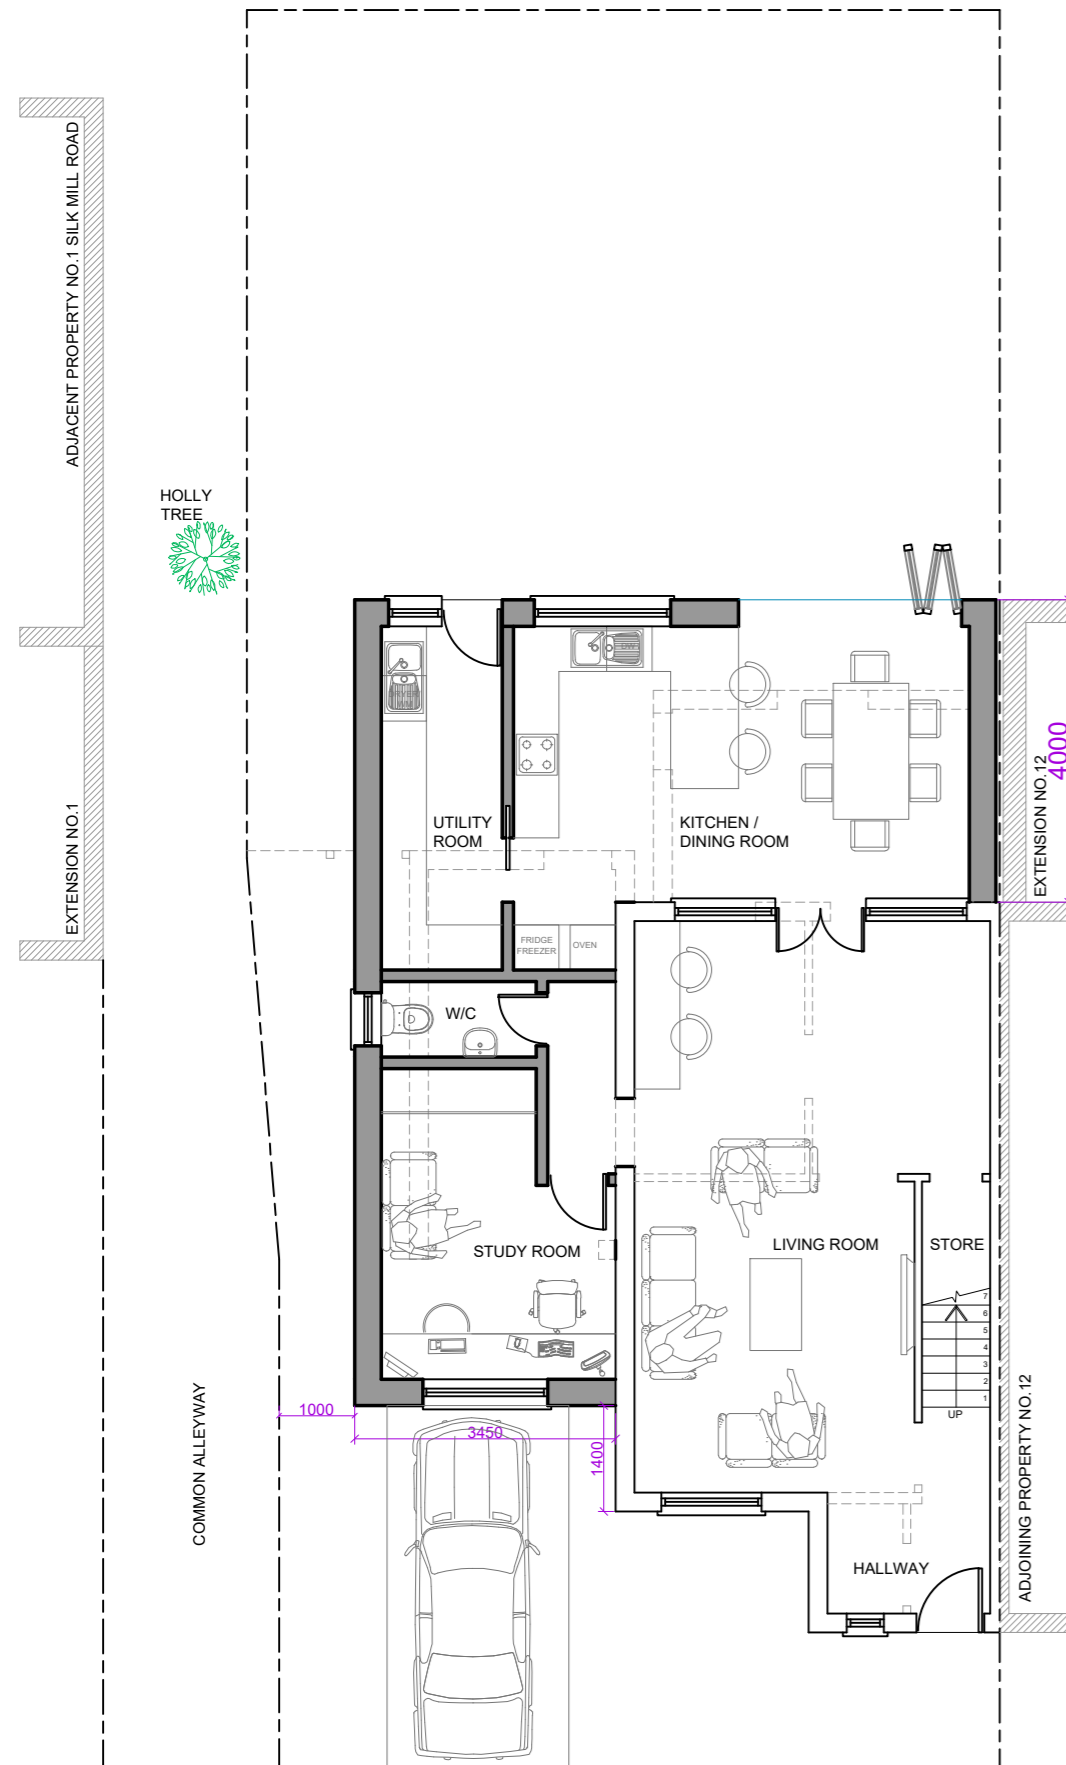

PROPOSED GROUND FLOOR PLAN

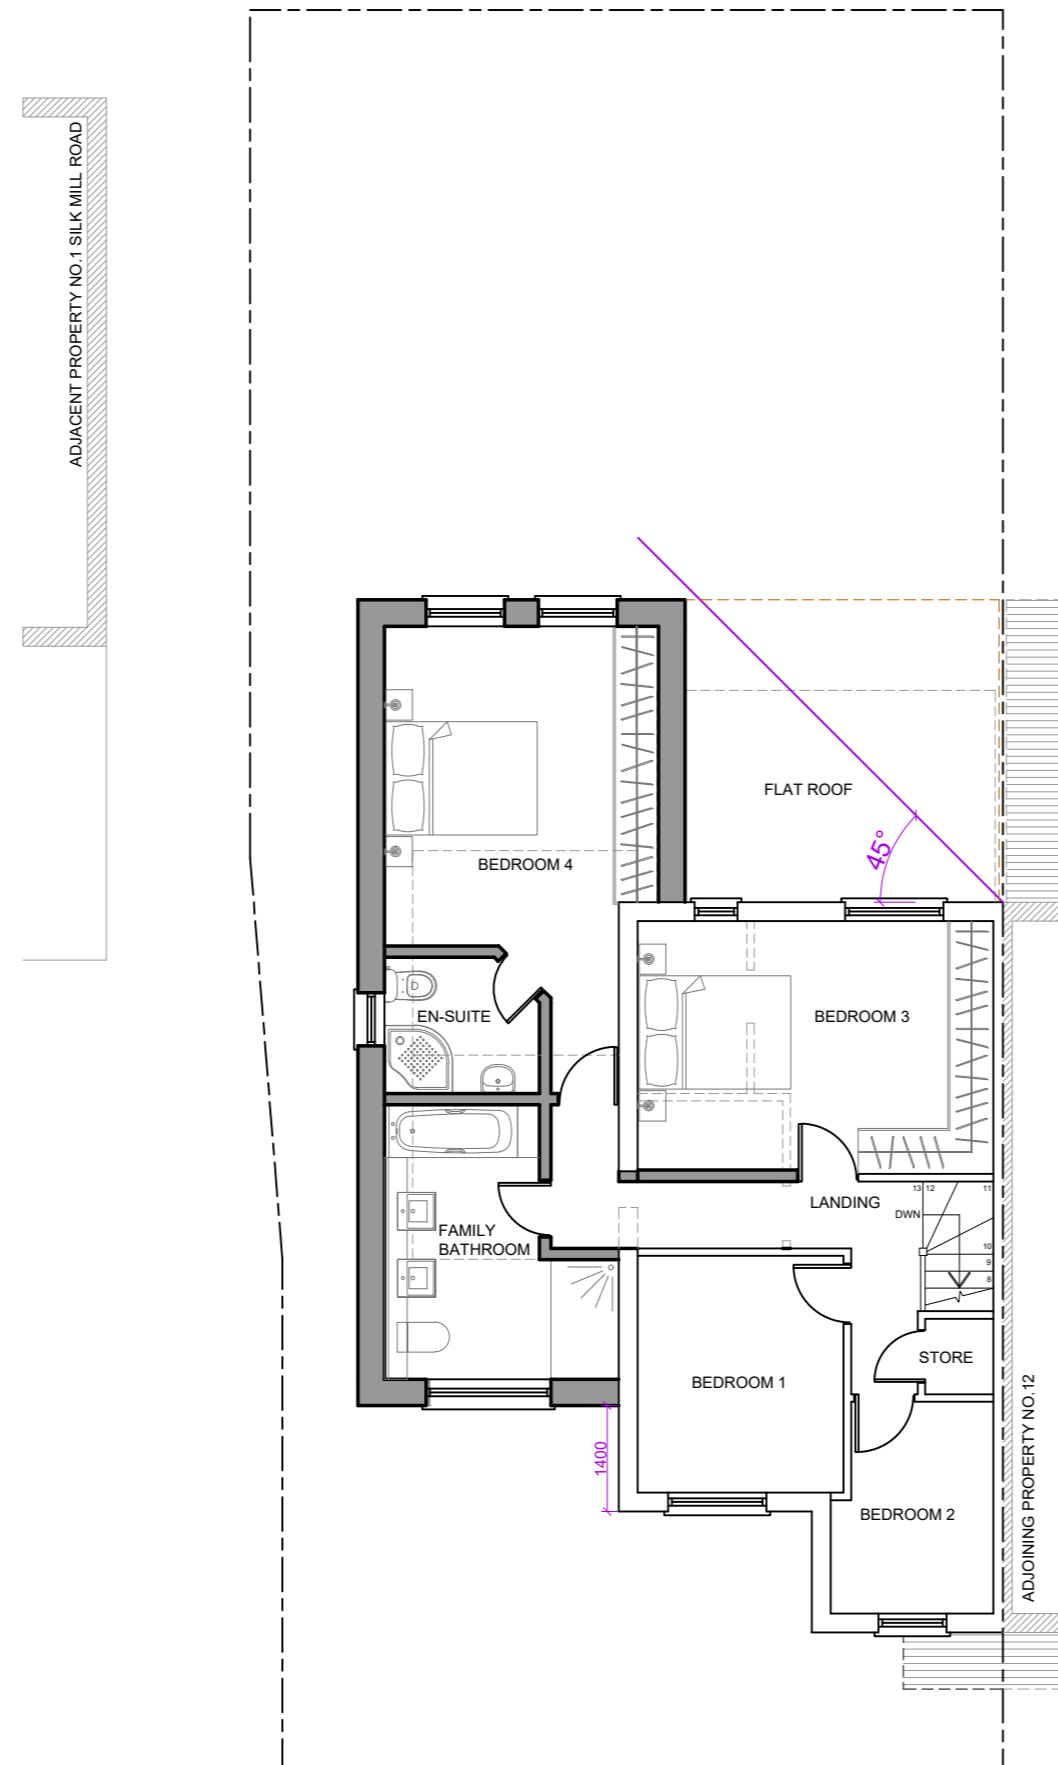


PROPOSED FIRST FLOOR PLAN

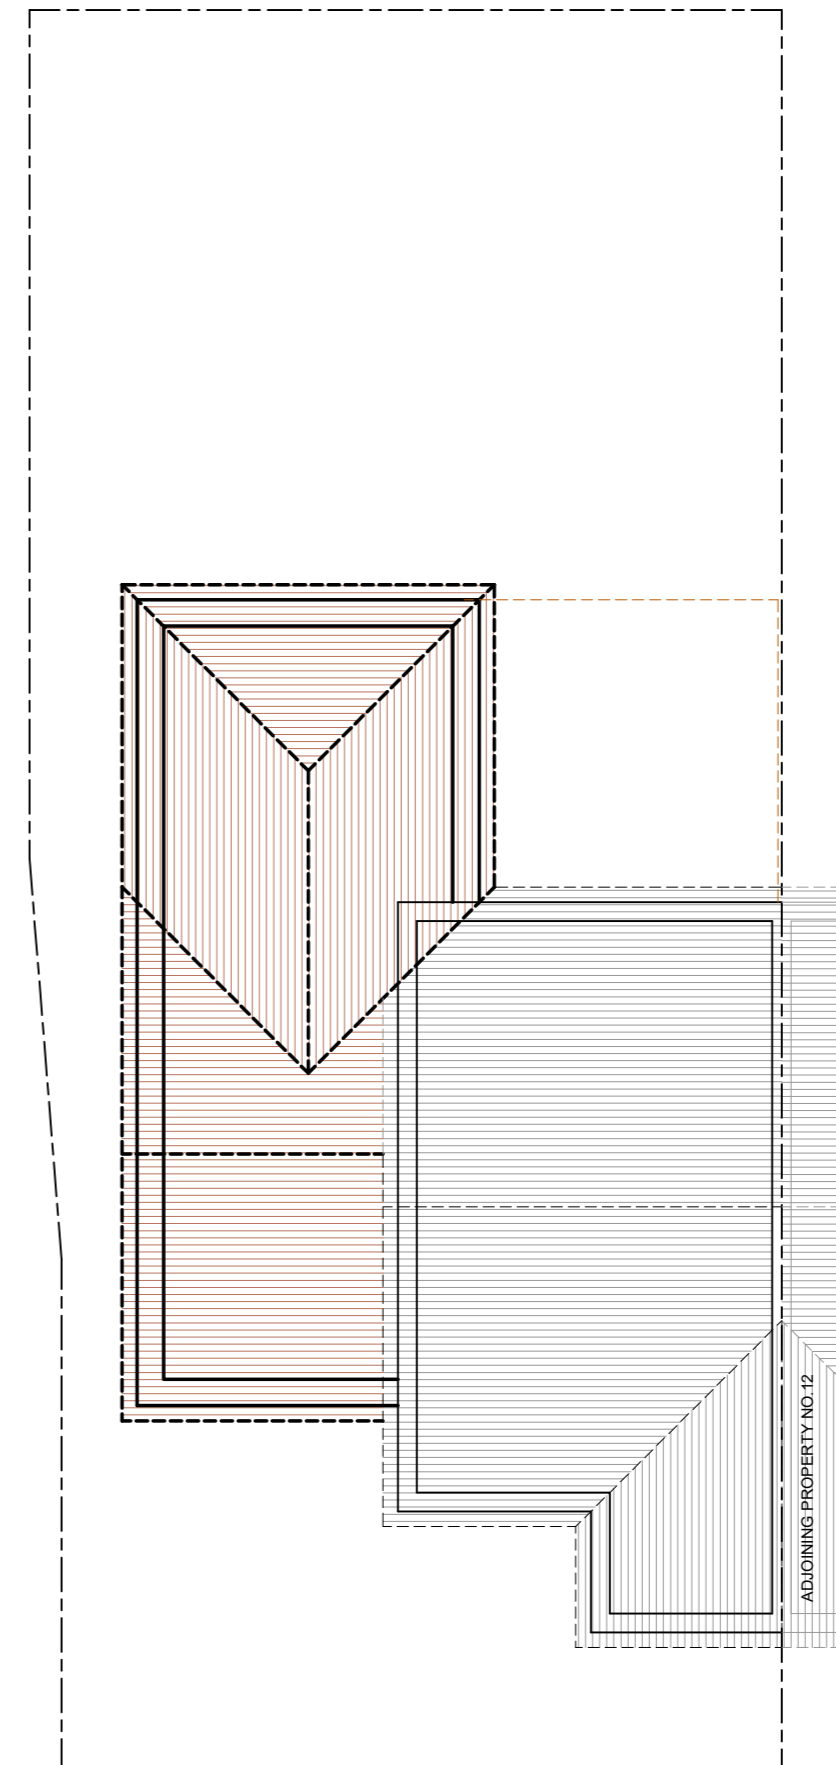

PROPOSED ROOF PLAN

Rev.	Date	Comment
A	03.01.23	Block plan & proposed roof plan updated.

 

Client: MR SACHIN BHARADIA
 Site Address: 11 BROOKMILL CLOSE
 WATFORD
 WD19 4BB
 Project Title: SINGLE STOREY REAR AND FIRST FLOOR SIDE / REAR EXTENSION AND INTERNAL ALTERATIONS

Status: PLANING
 Drawn: JS Checked: JW
 Date: 03.12.2022 Scale: 1:100 @ A2

Drawing Title:
 PROPOSED FLOOR PLANS,
 ELEVATIONS AND BLOCK PLAN

Job No: BROC11	Drawing No: PL-02	Rev: A
--------------------------	-----------------------------	------------------