

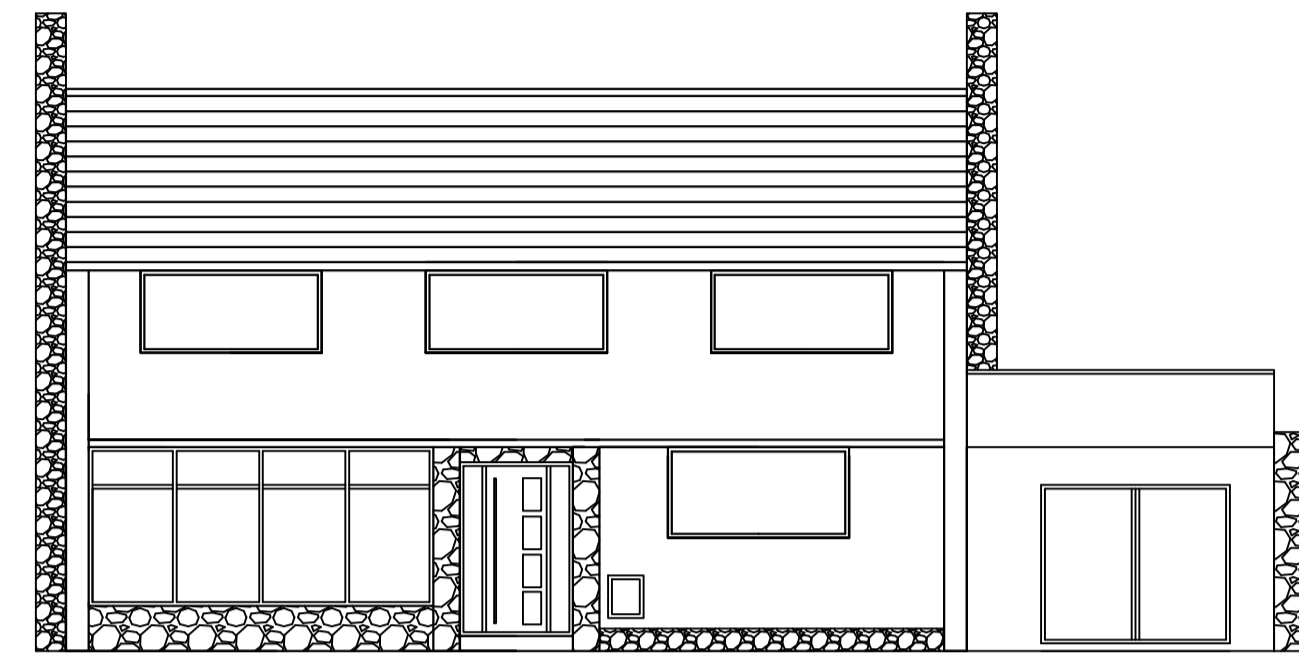



Scale Bar

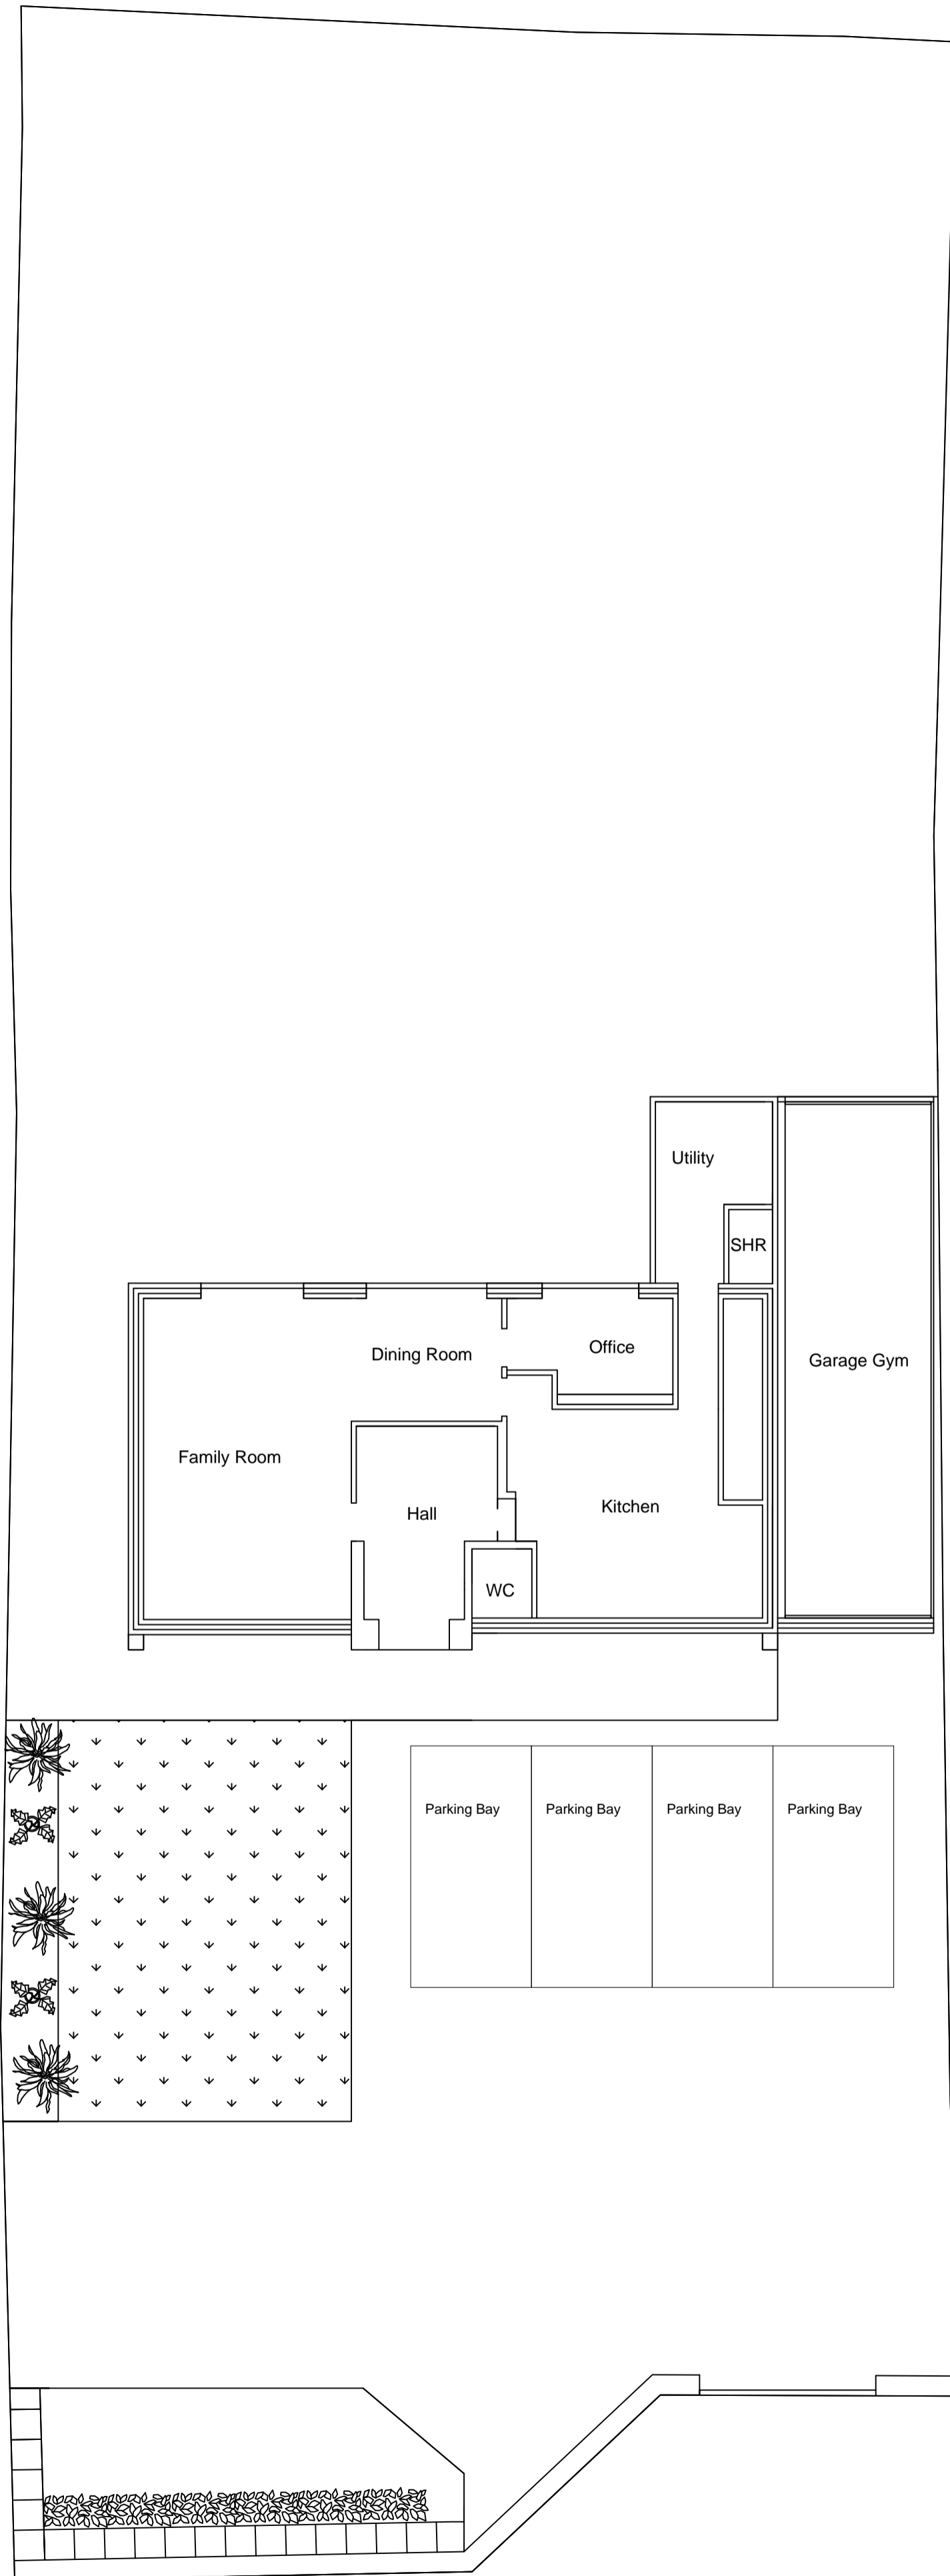


Existing and Proposed Front Elevation (No Change)

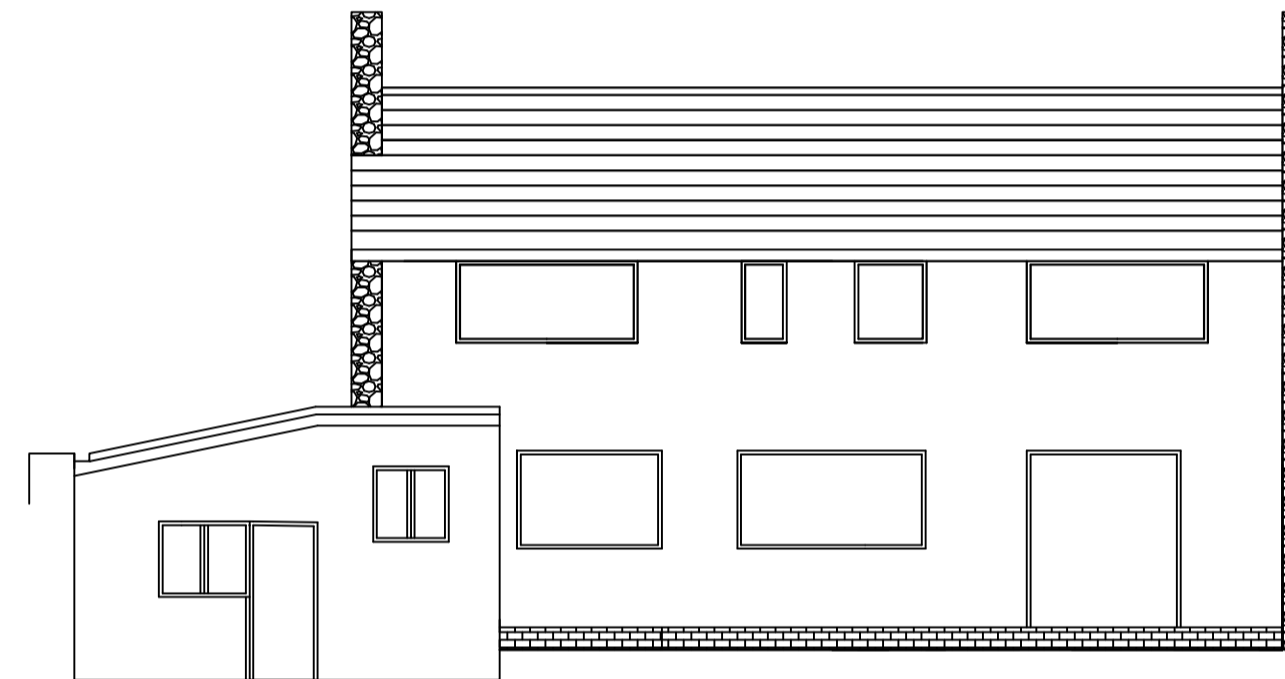

Existing Rear Elevation

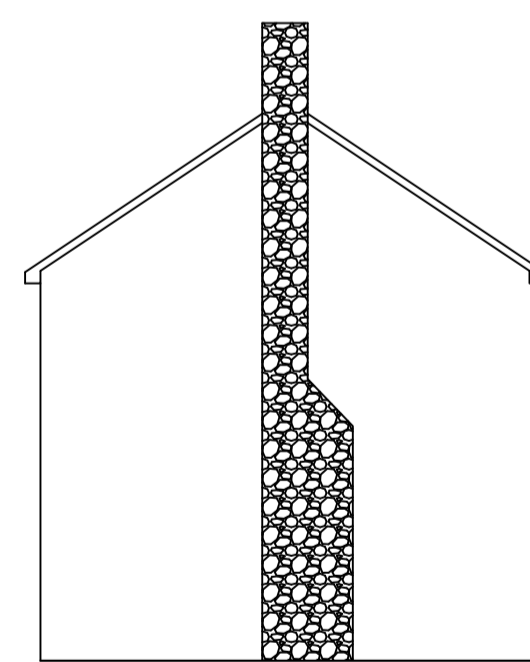

Existing Side Elevation

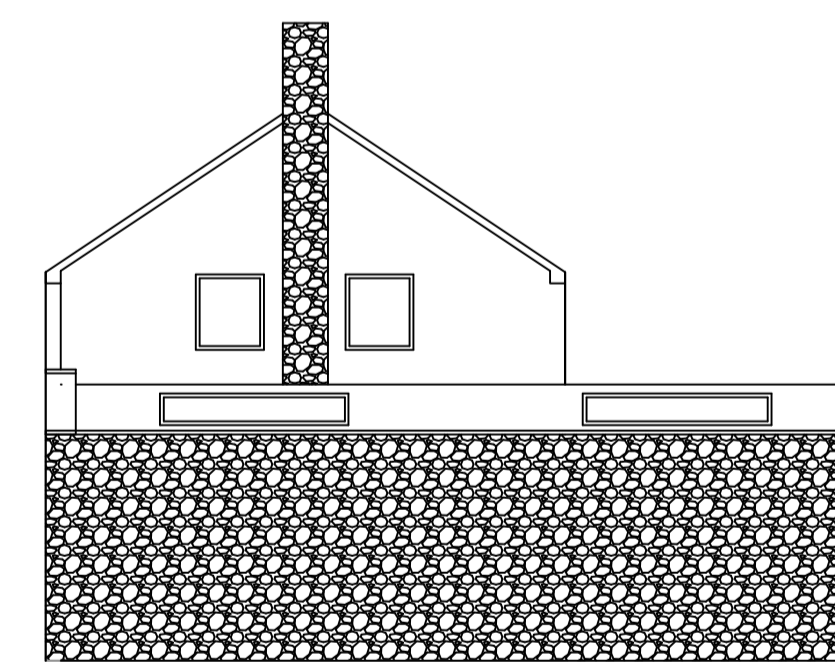

Existing Side Elevation

CLIENT
Mr and Mrs Bond

ARCHITECT
N/A

PROJECT
West Riding, Bristol Road
Churchill, Winscombe
BS25 5NJ

DRAWING TITLE
Existing GF Plans
and Elevations

DATE	JOB No.	SCALE	A1
27/12/2022	N/A	1:100	

DRAWN	CHECKED	APPROVED
MP	MP	AB

STATUS
PLANNING

DRAWING No.	REVISION
EXISTING	/