


Section B-B



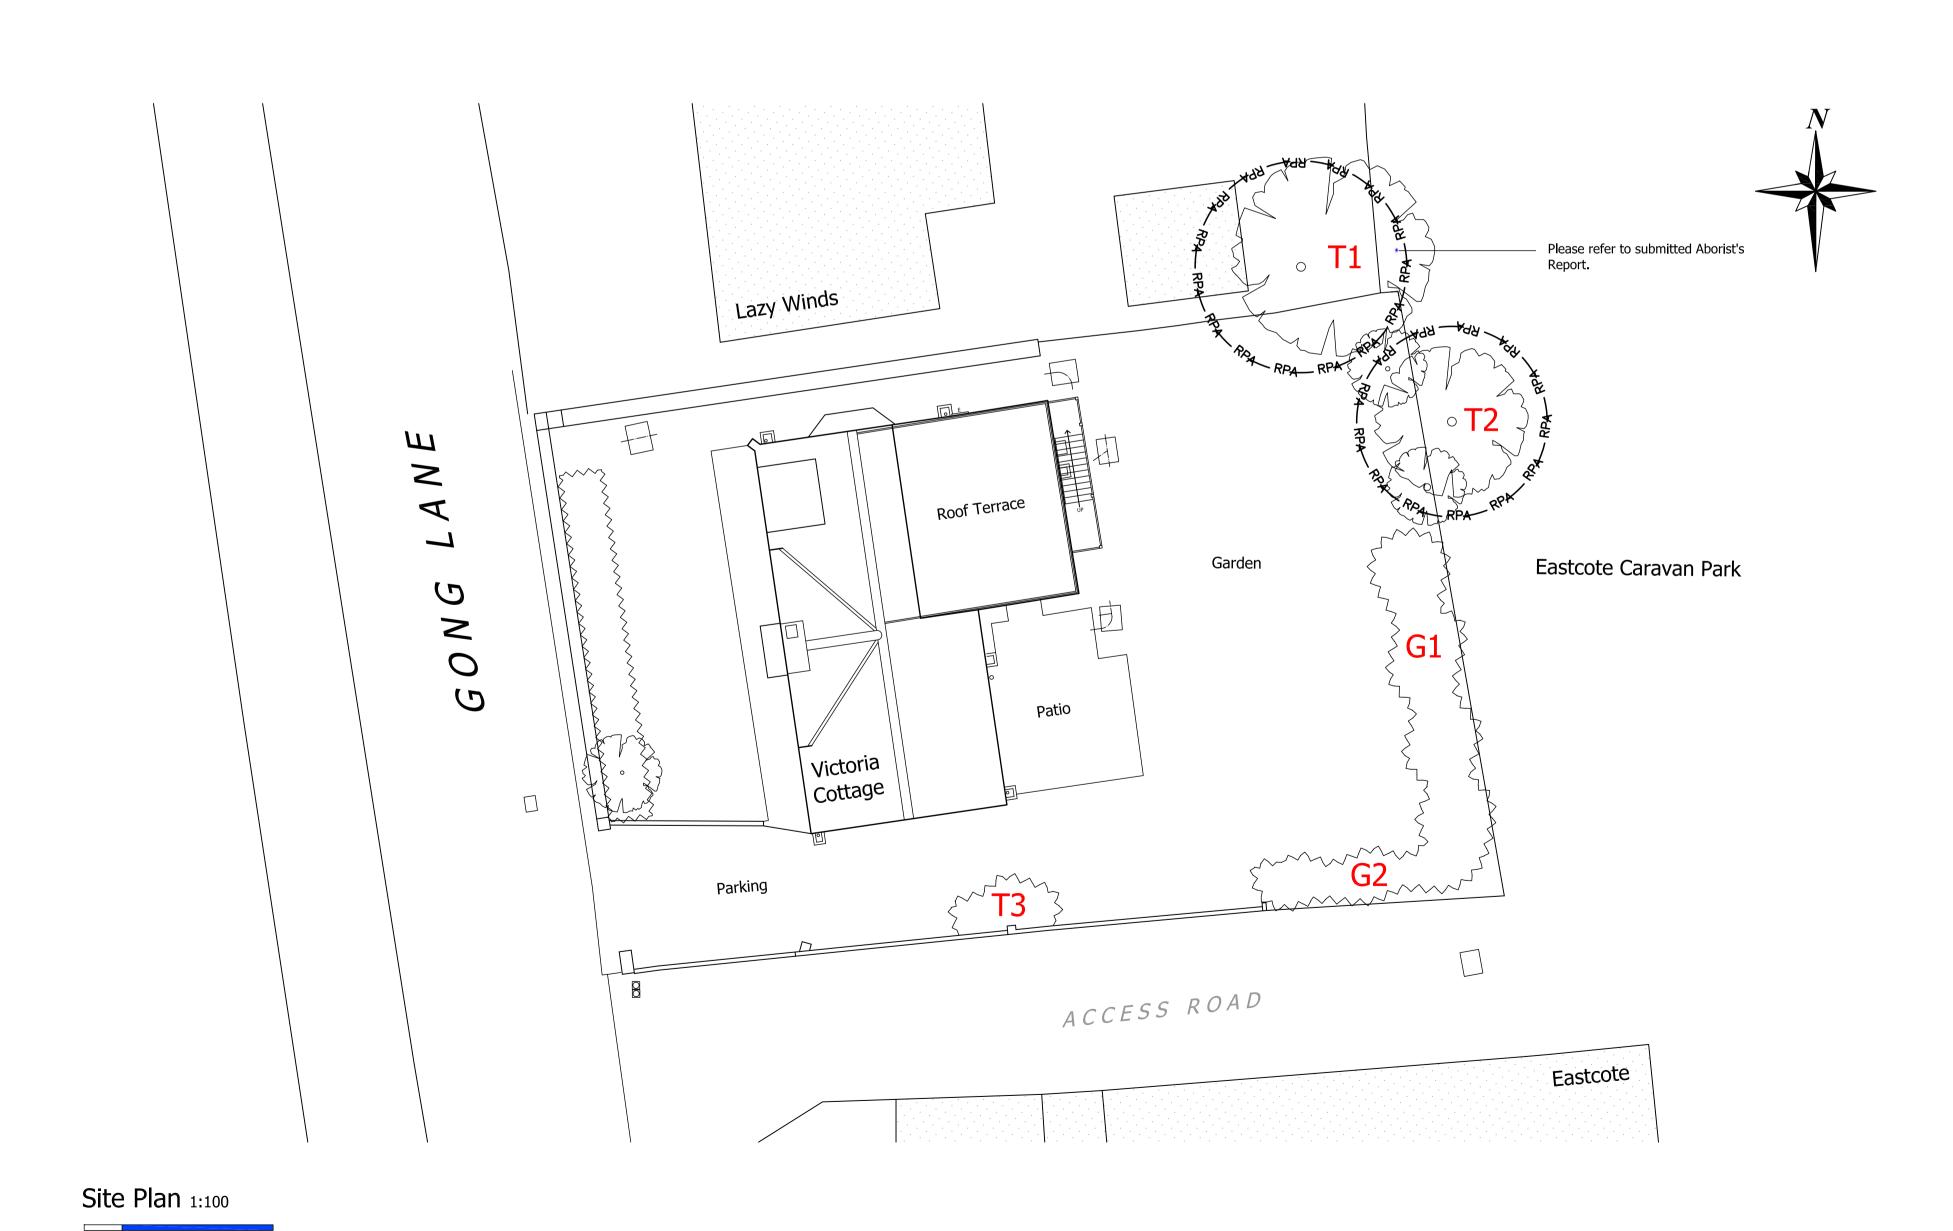

- A. UNIT 3 Poppyfields Retail Park Poppyfields Drive Snettisham PE31 7FR
- T. 01485 532112E. info@acs-architectural.co.uk

E. info@acs-archited Project

Proposed Extension and Alterations Victoria Cottage Gong Lane Burnham Overy Staithe PE31 8JG

Title

Existing Site Plan and Sections

Date D Feb 2022 TF

22 TRR

Drawing No. Rev. 654/21/02 A