


West Elevation 1:100
0 1 5m


South Elevation

East Elevation


North Elevation

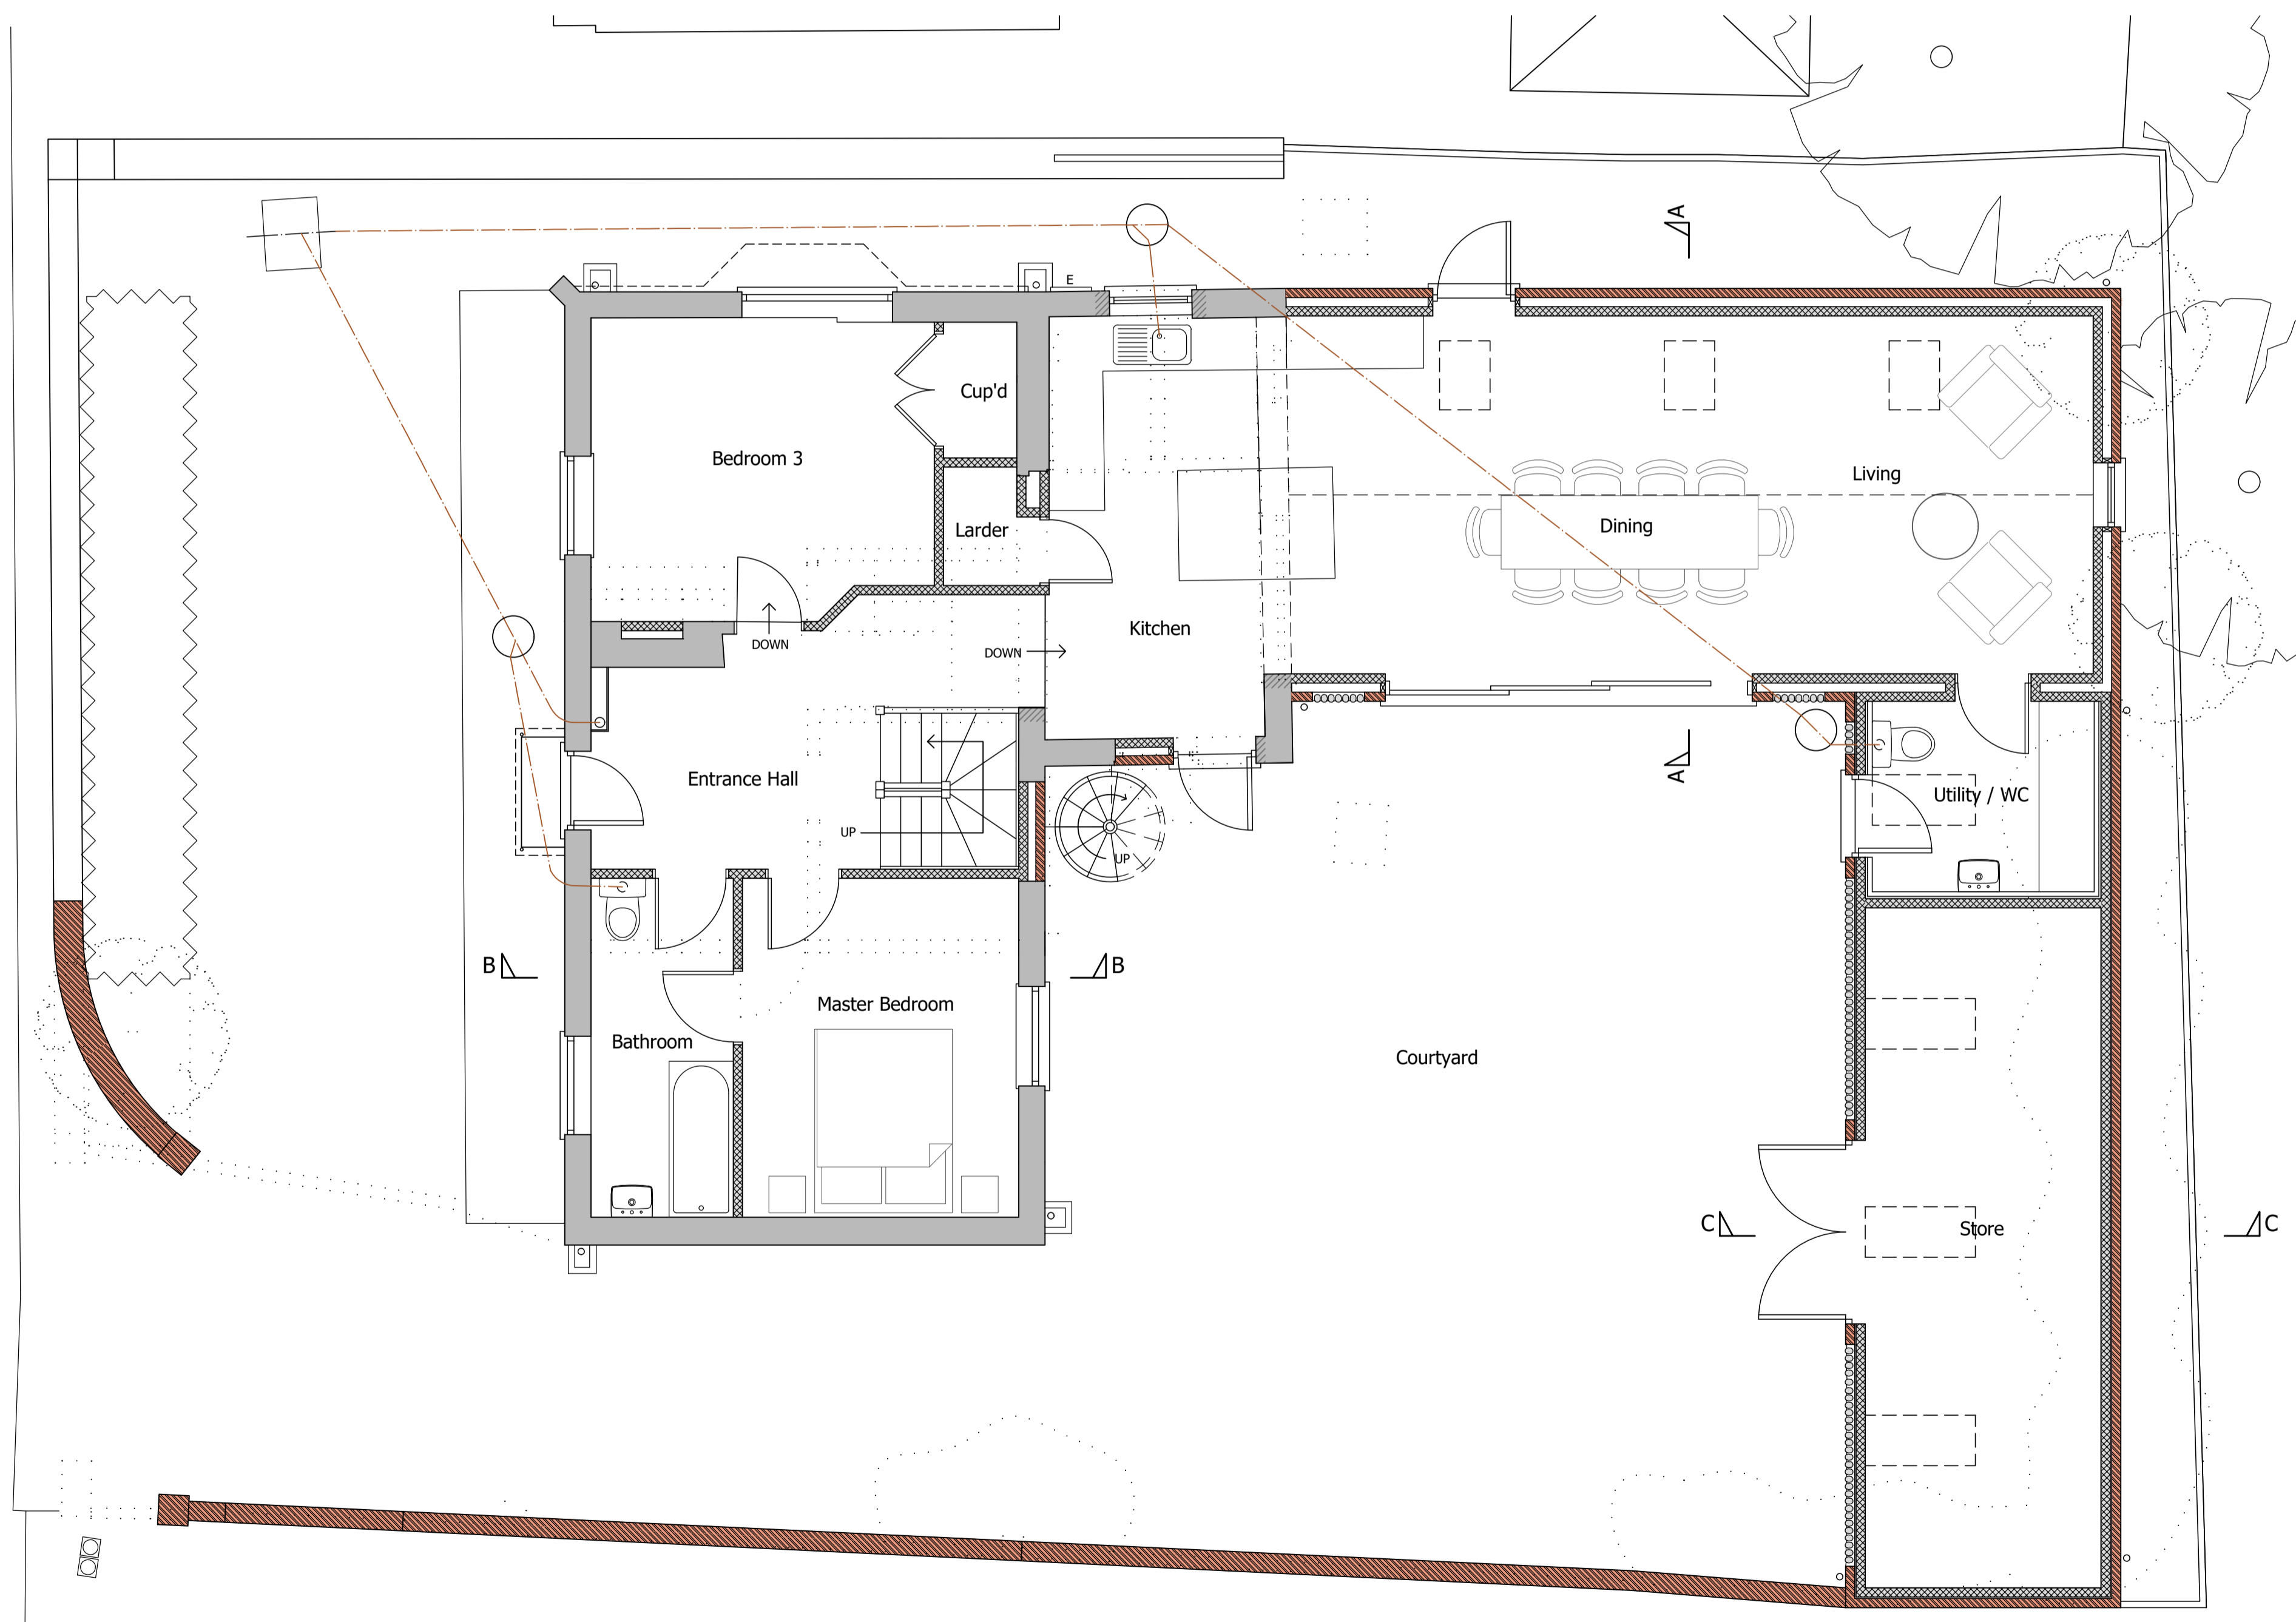

Ground Floor Plan 1:50
0 1 2.5m

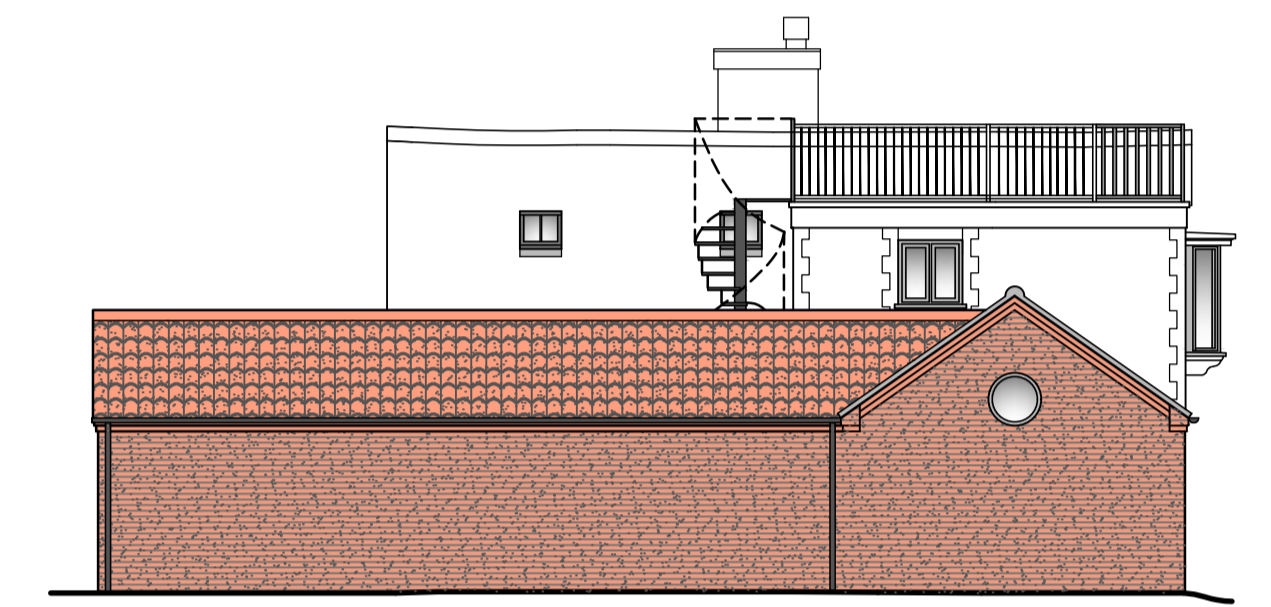

East Elevation

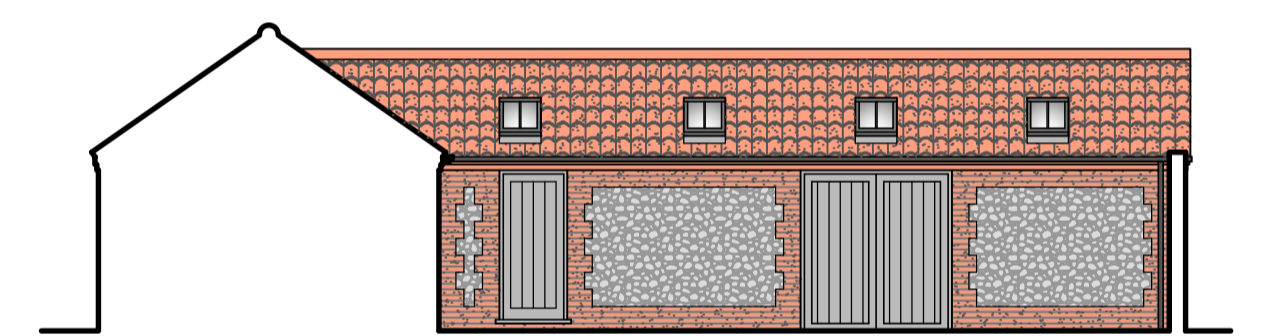

West Elevation

Note
Site and floor levels to remain as existing.

Proposed Materials

- Red facing brickwork with flint infill
- Clay pantiles
- Aluminium windows (Colour TBC)
- Aluminium bi-folding doors (Colour TBC)
- Black UPVC gutters and downpipes
- Conservation roof lights
- Willow fencing



ACS ARCHITECTURAL

A. UNIT 3 Poppyfields Retail Park
Poppyfields Drive
Snettisham
PE31 7FR
T. 01485 532112
E. info@acs-architectural.co.uk

Project
Proposed Extension and Alterations
Victoria Cottage
Gong Lane
Burnham Overy Staithe
PE31 8JG

Title
Proposed Floor Plan and Elevations

Date (First Issued) (Last Revision)
13.04.22 04.01.23
Paper
A1

Drawing No. 654/21/03
Rev. J