



West Elevation 1:100

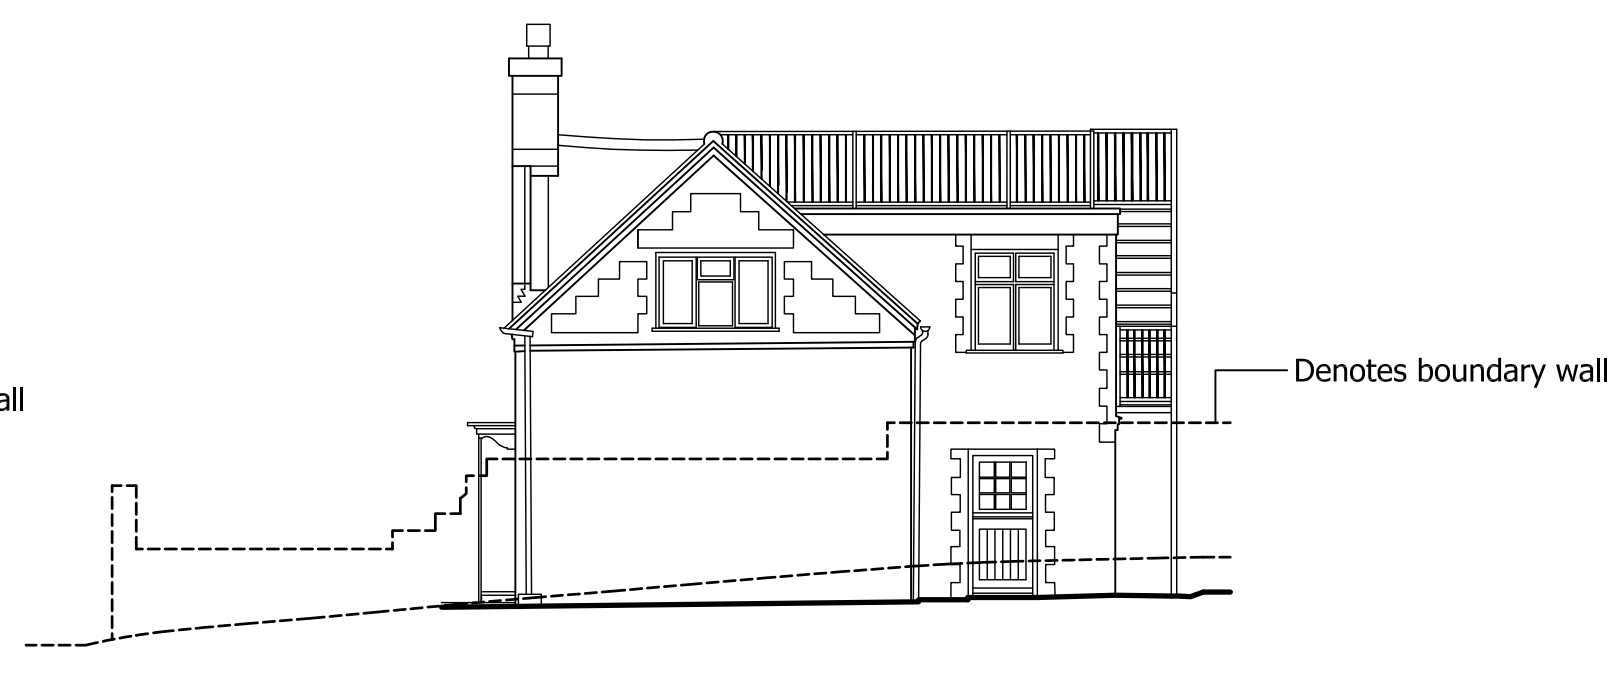


South Elevation




East Elevation

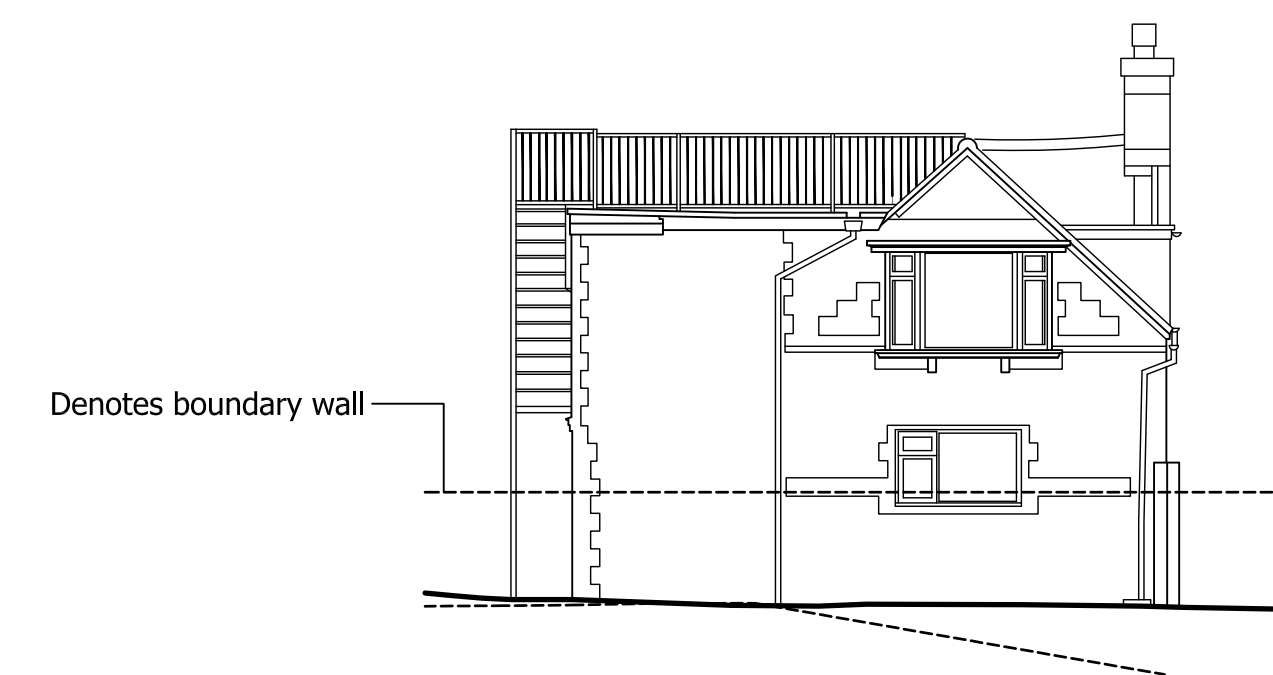

North Elevation

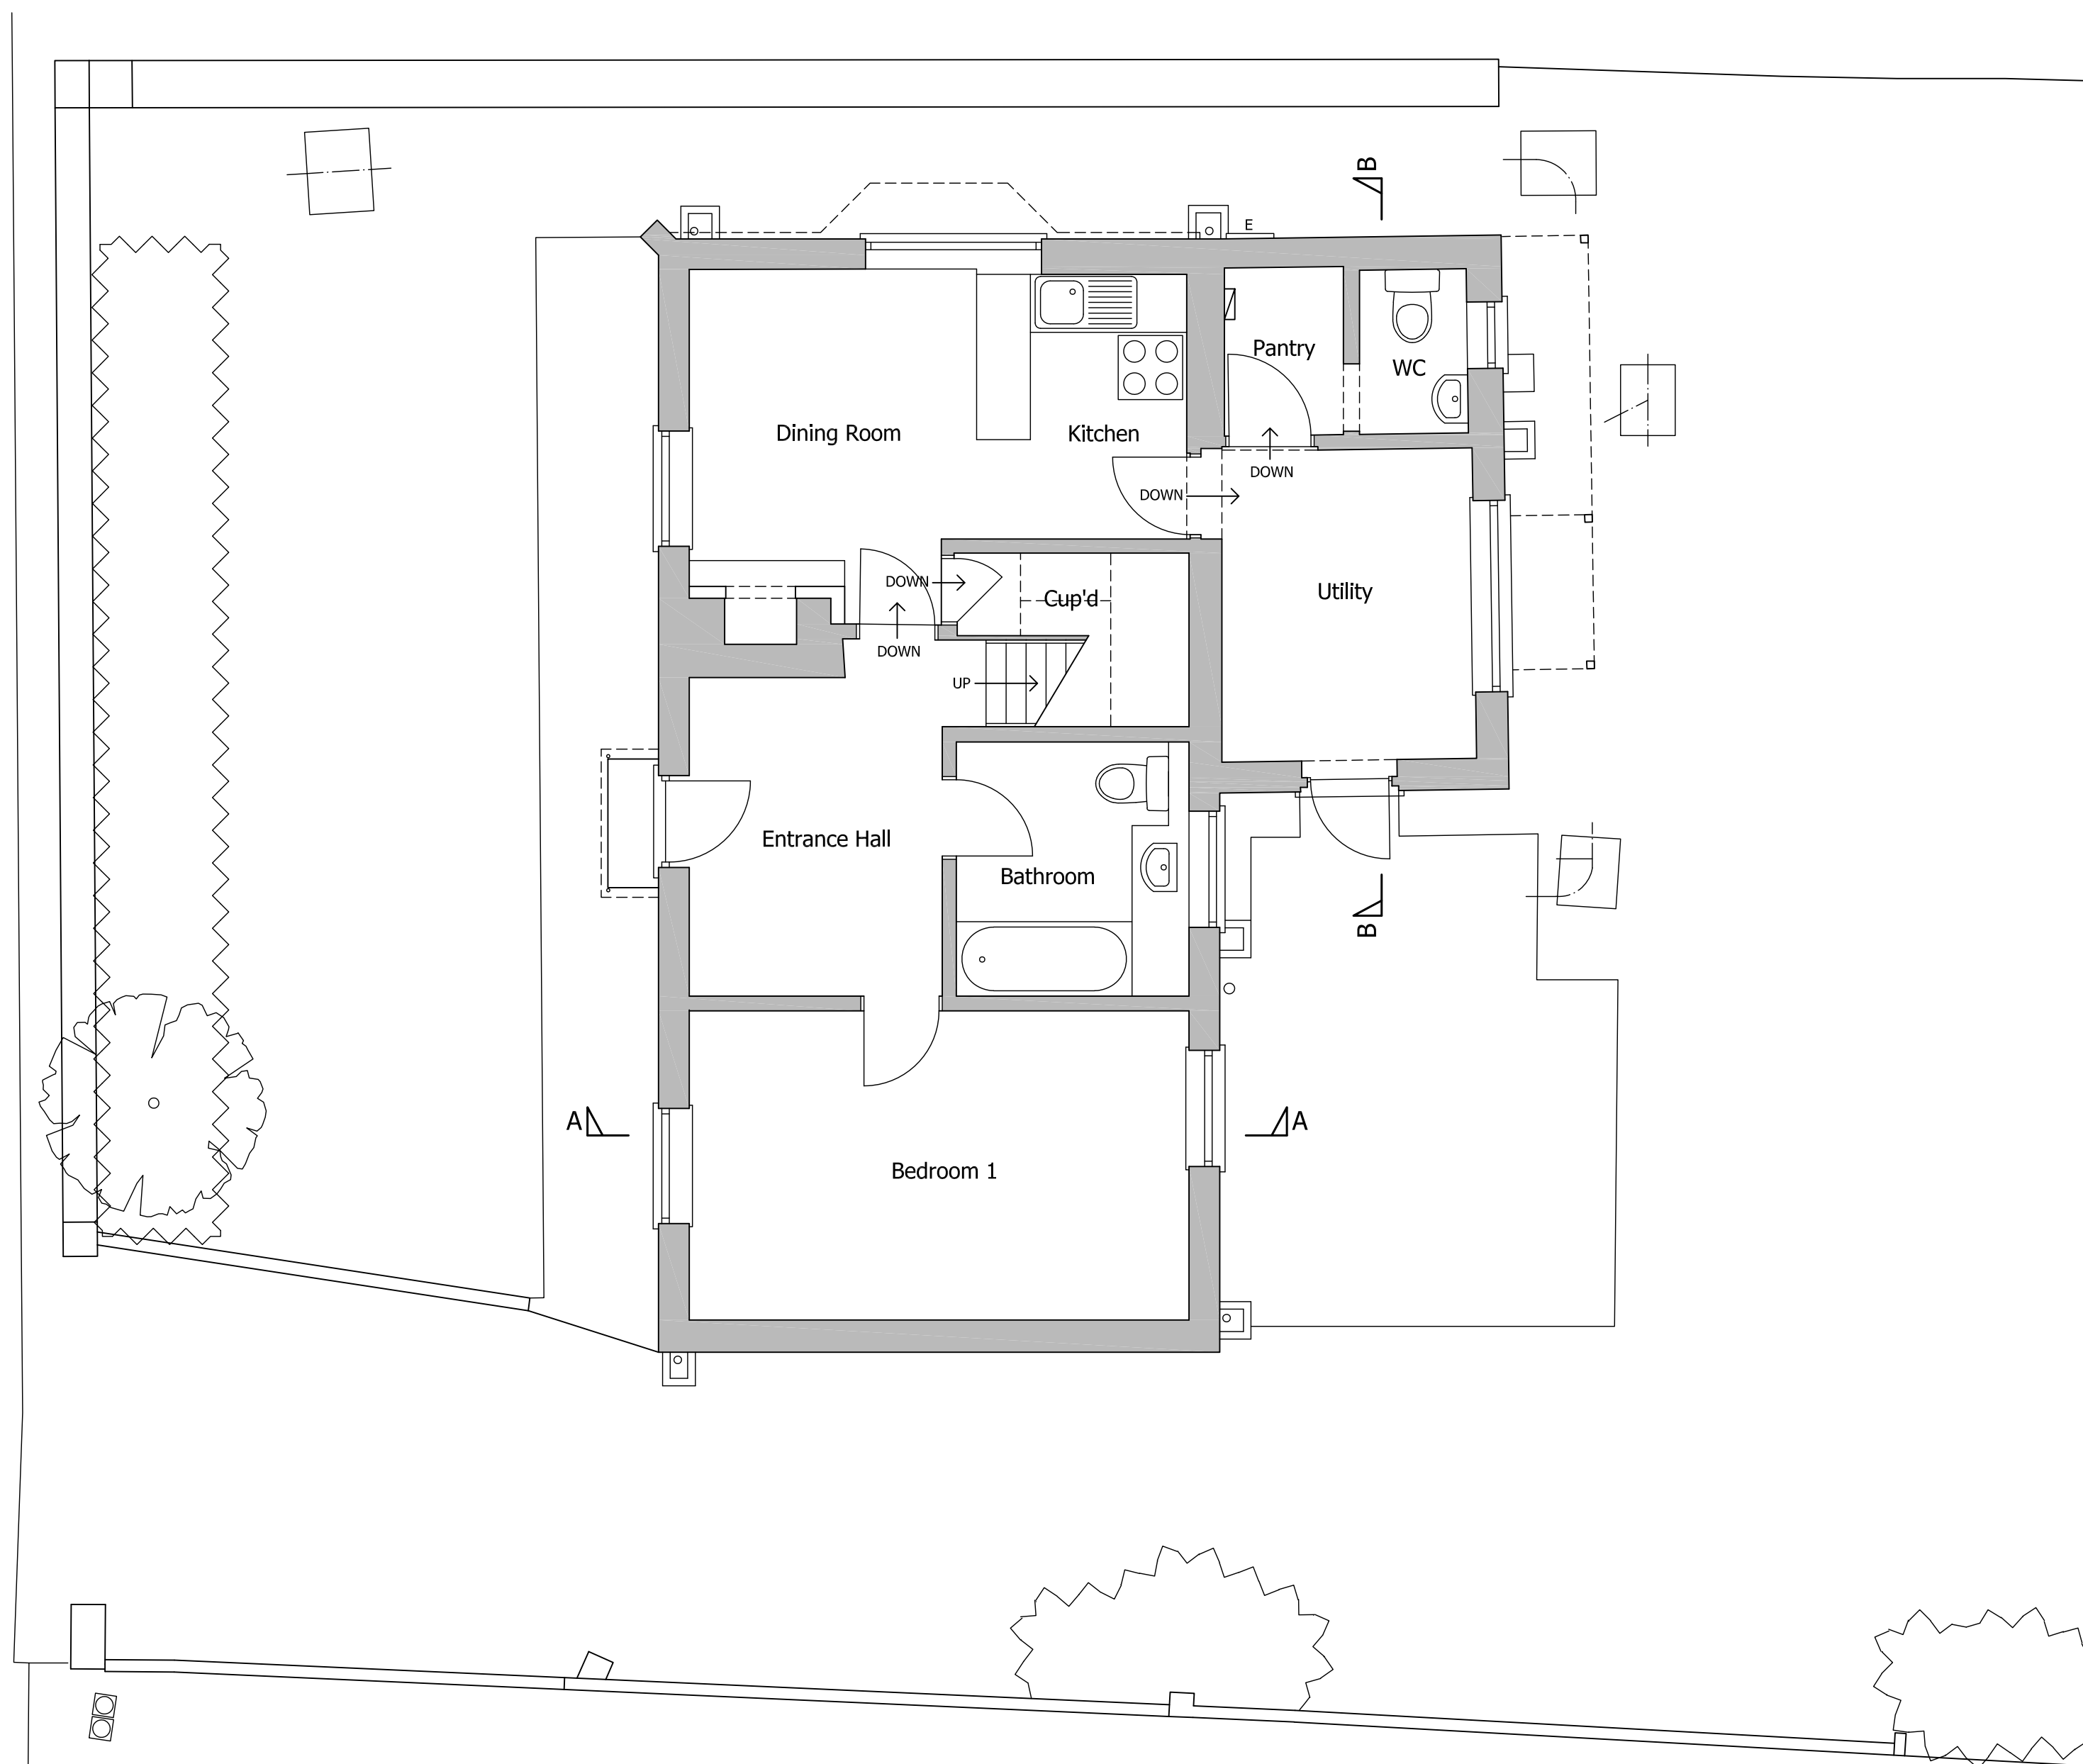

Ground Floor Plan 1:50

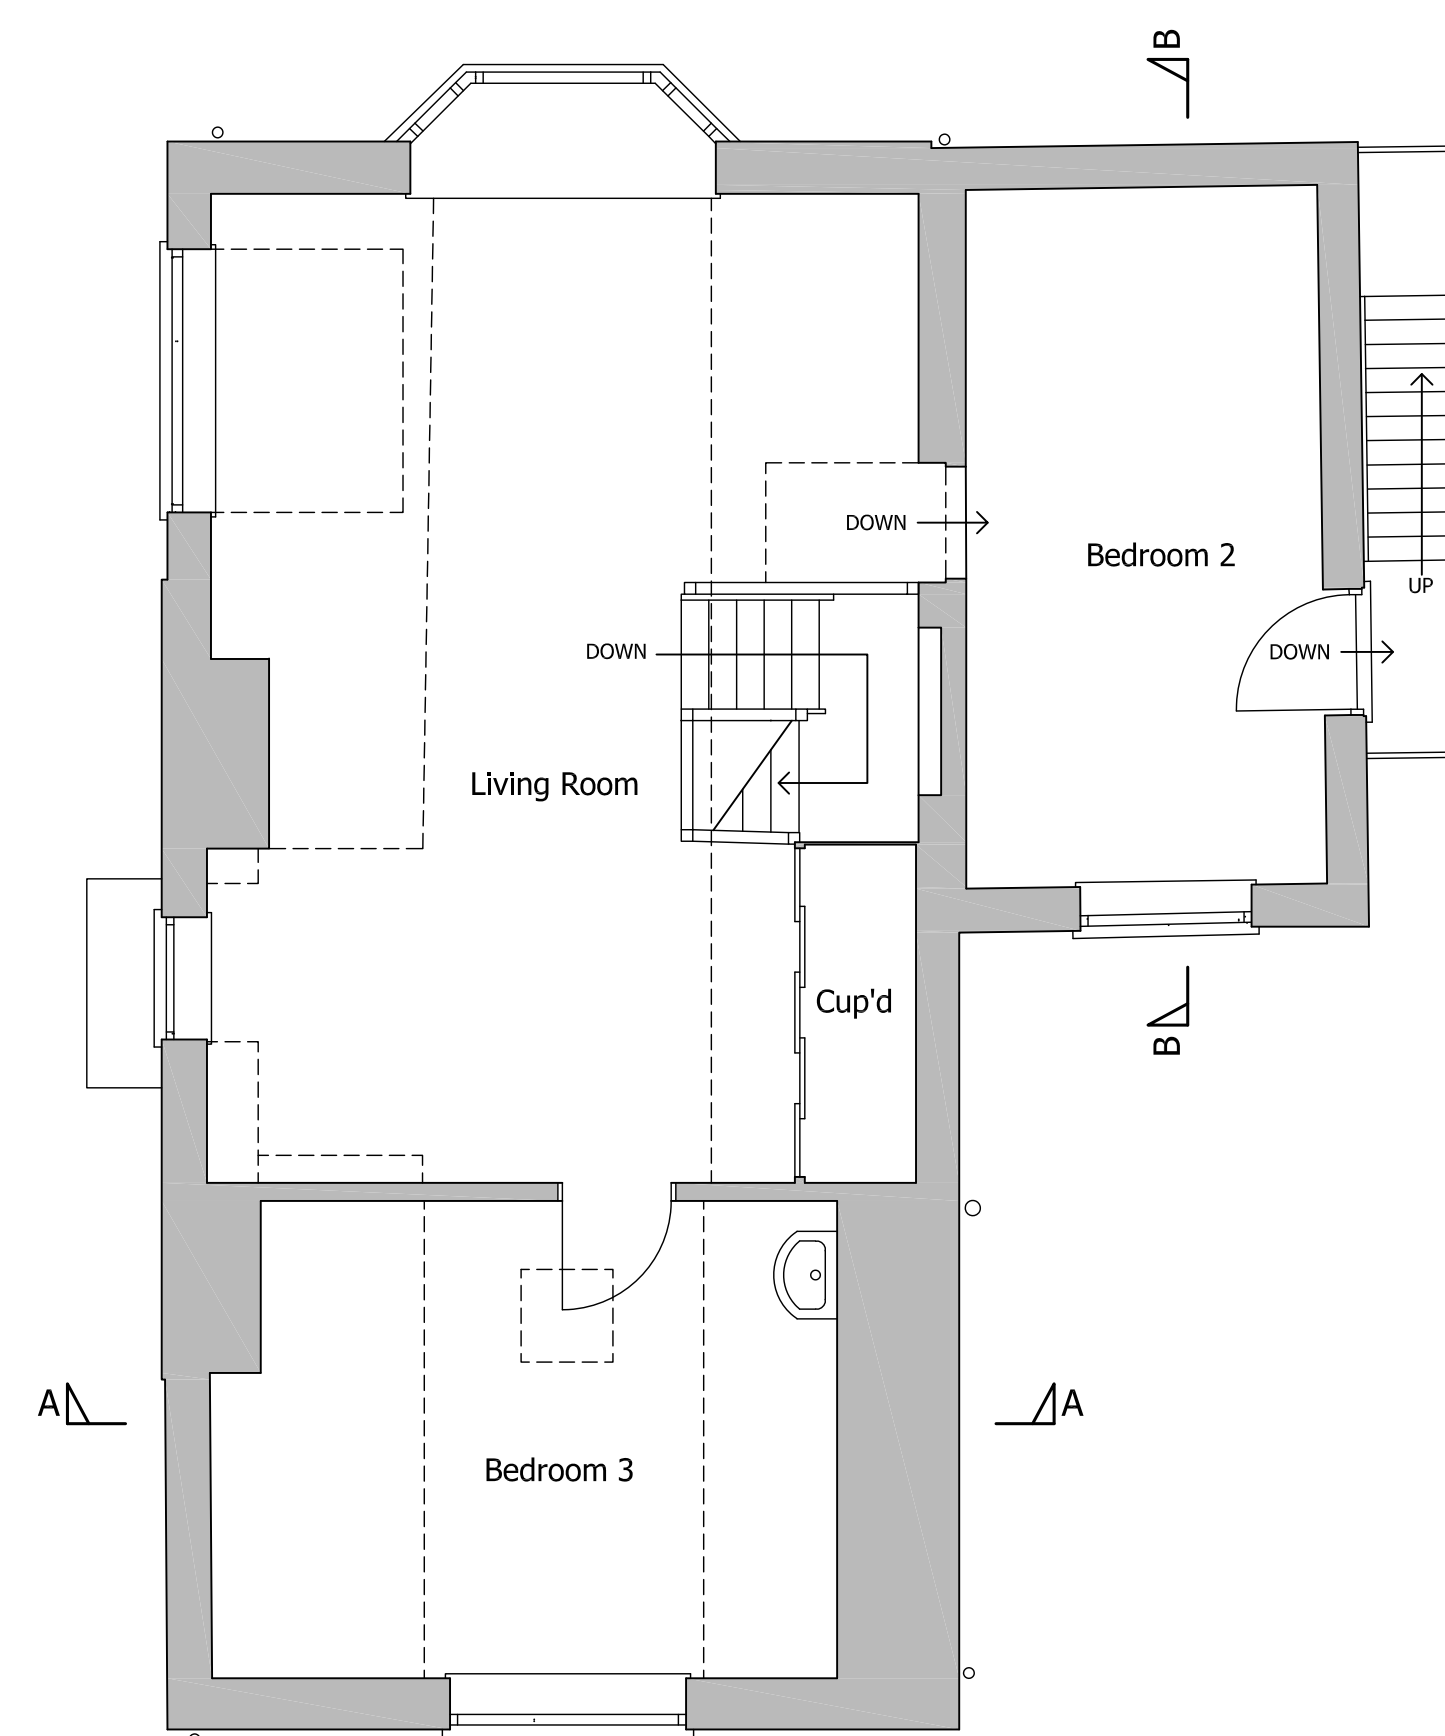

First Floor Plan



A. UNIT 3 Poppyfields Retail Park  
Poppyfields Drive  
Snettisham  
PE31 7FR  
T. 01485 532112  
E. info@acs-architectural.co.uk

**Project**  
Proposed Extension and Alterations  
Victoria Cottage  
Gong Lane  
Burnham Overy Staithe  
PE31 8JG

**Title**  
Existing Floor Plans and Elevations

**Date** Feb 2022  
**Drawn** TRR  
**Paper** A1

**Drawing No.** 654/21/01  
**Rev.** A