






West Elevation 1:100  
0 1 5m

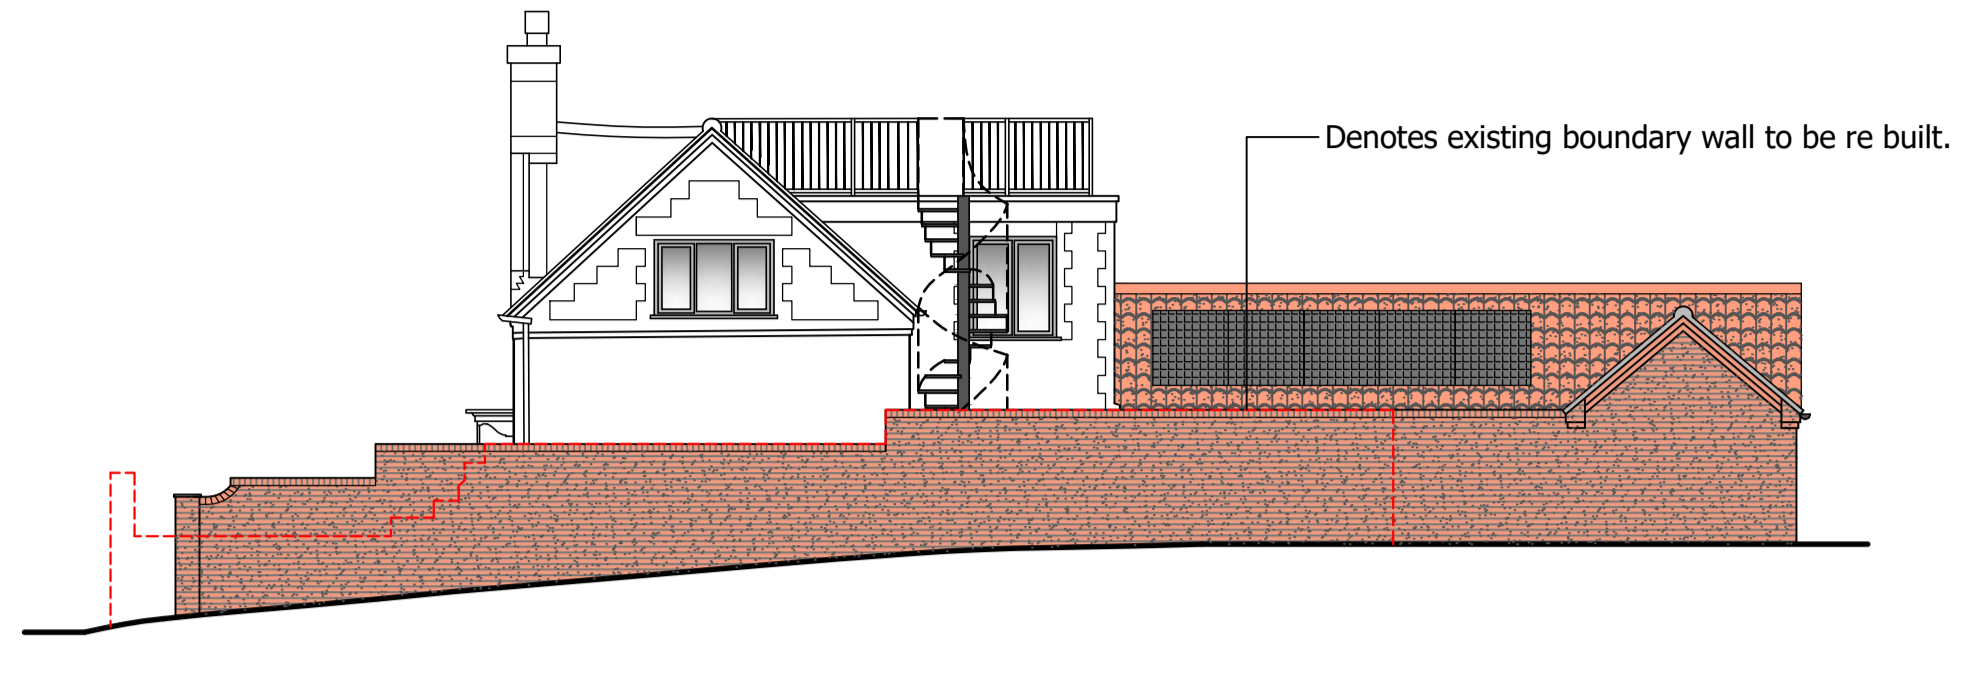

South Elevation

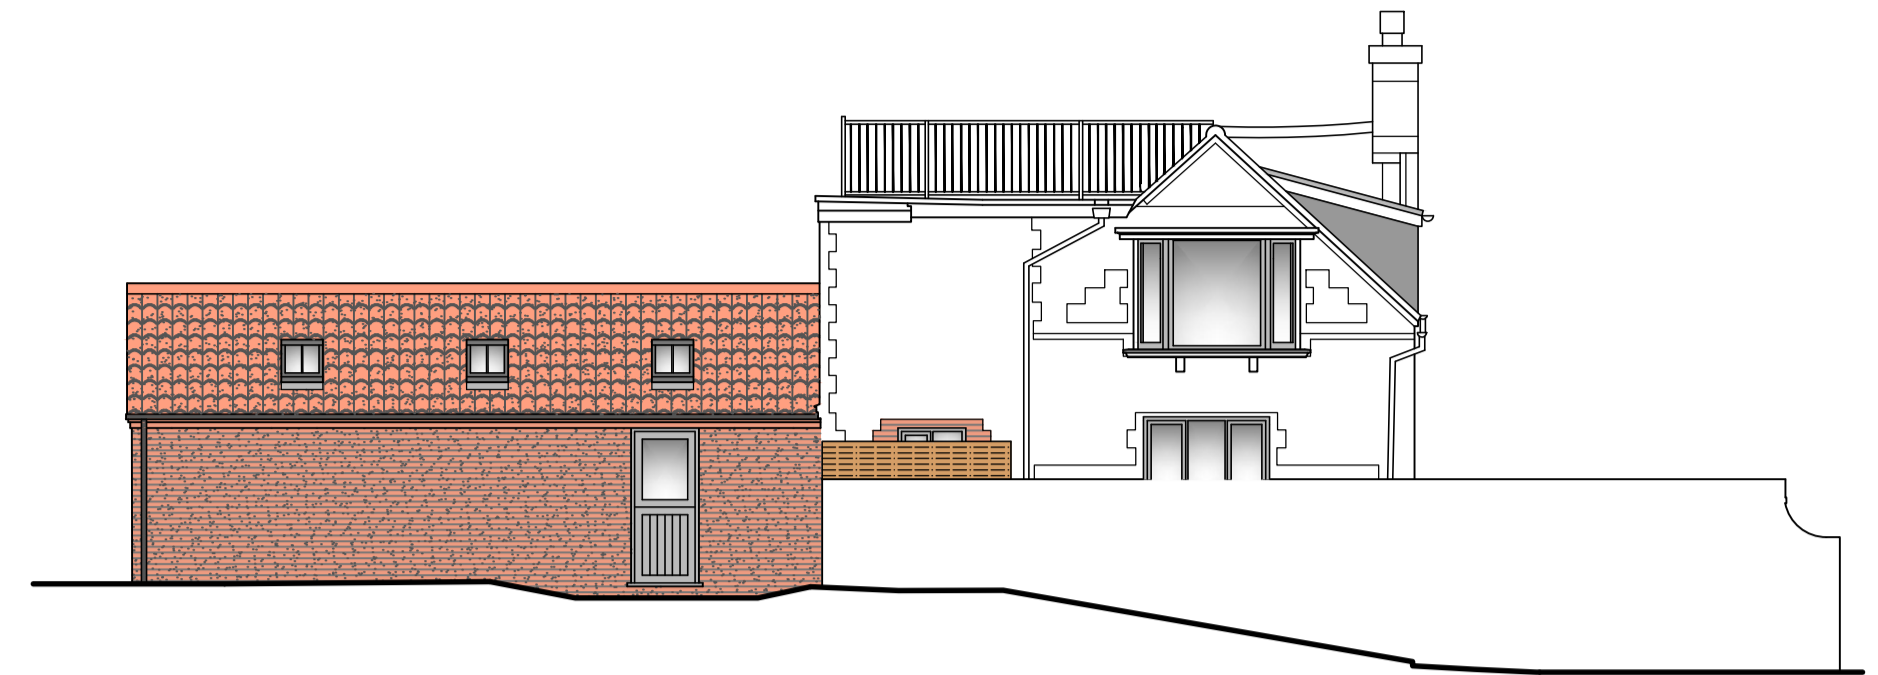

North Elevation

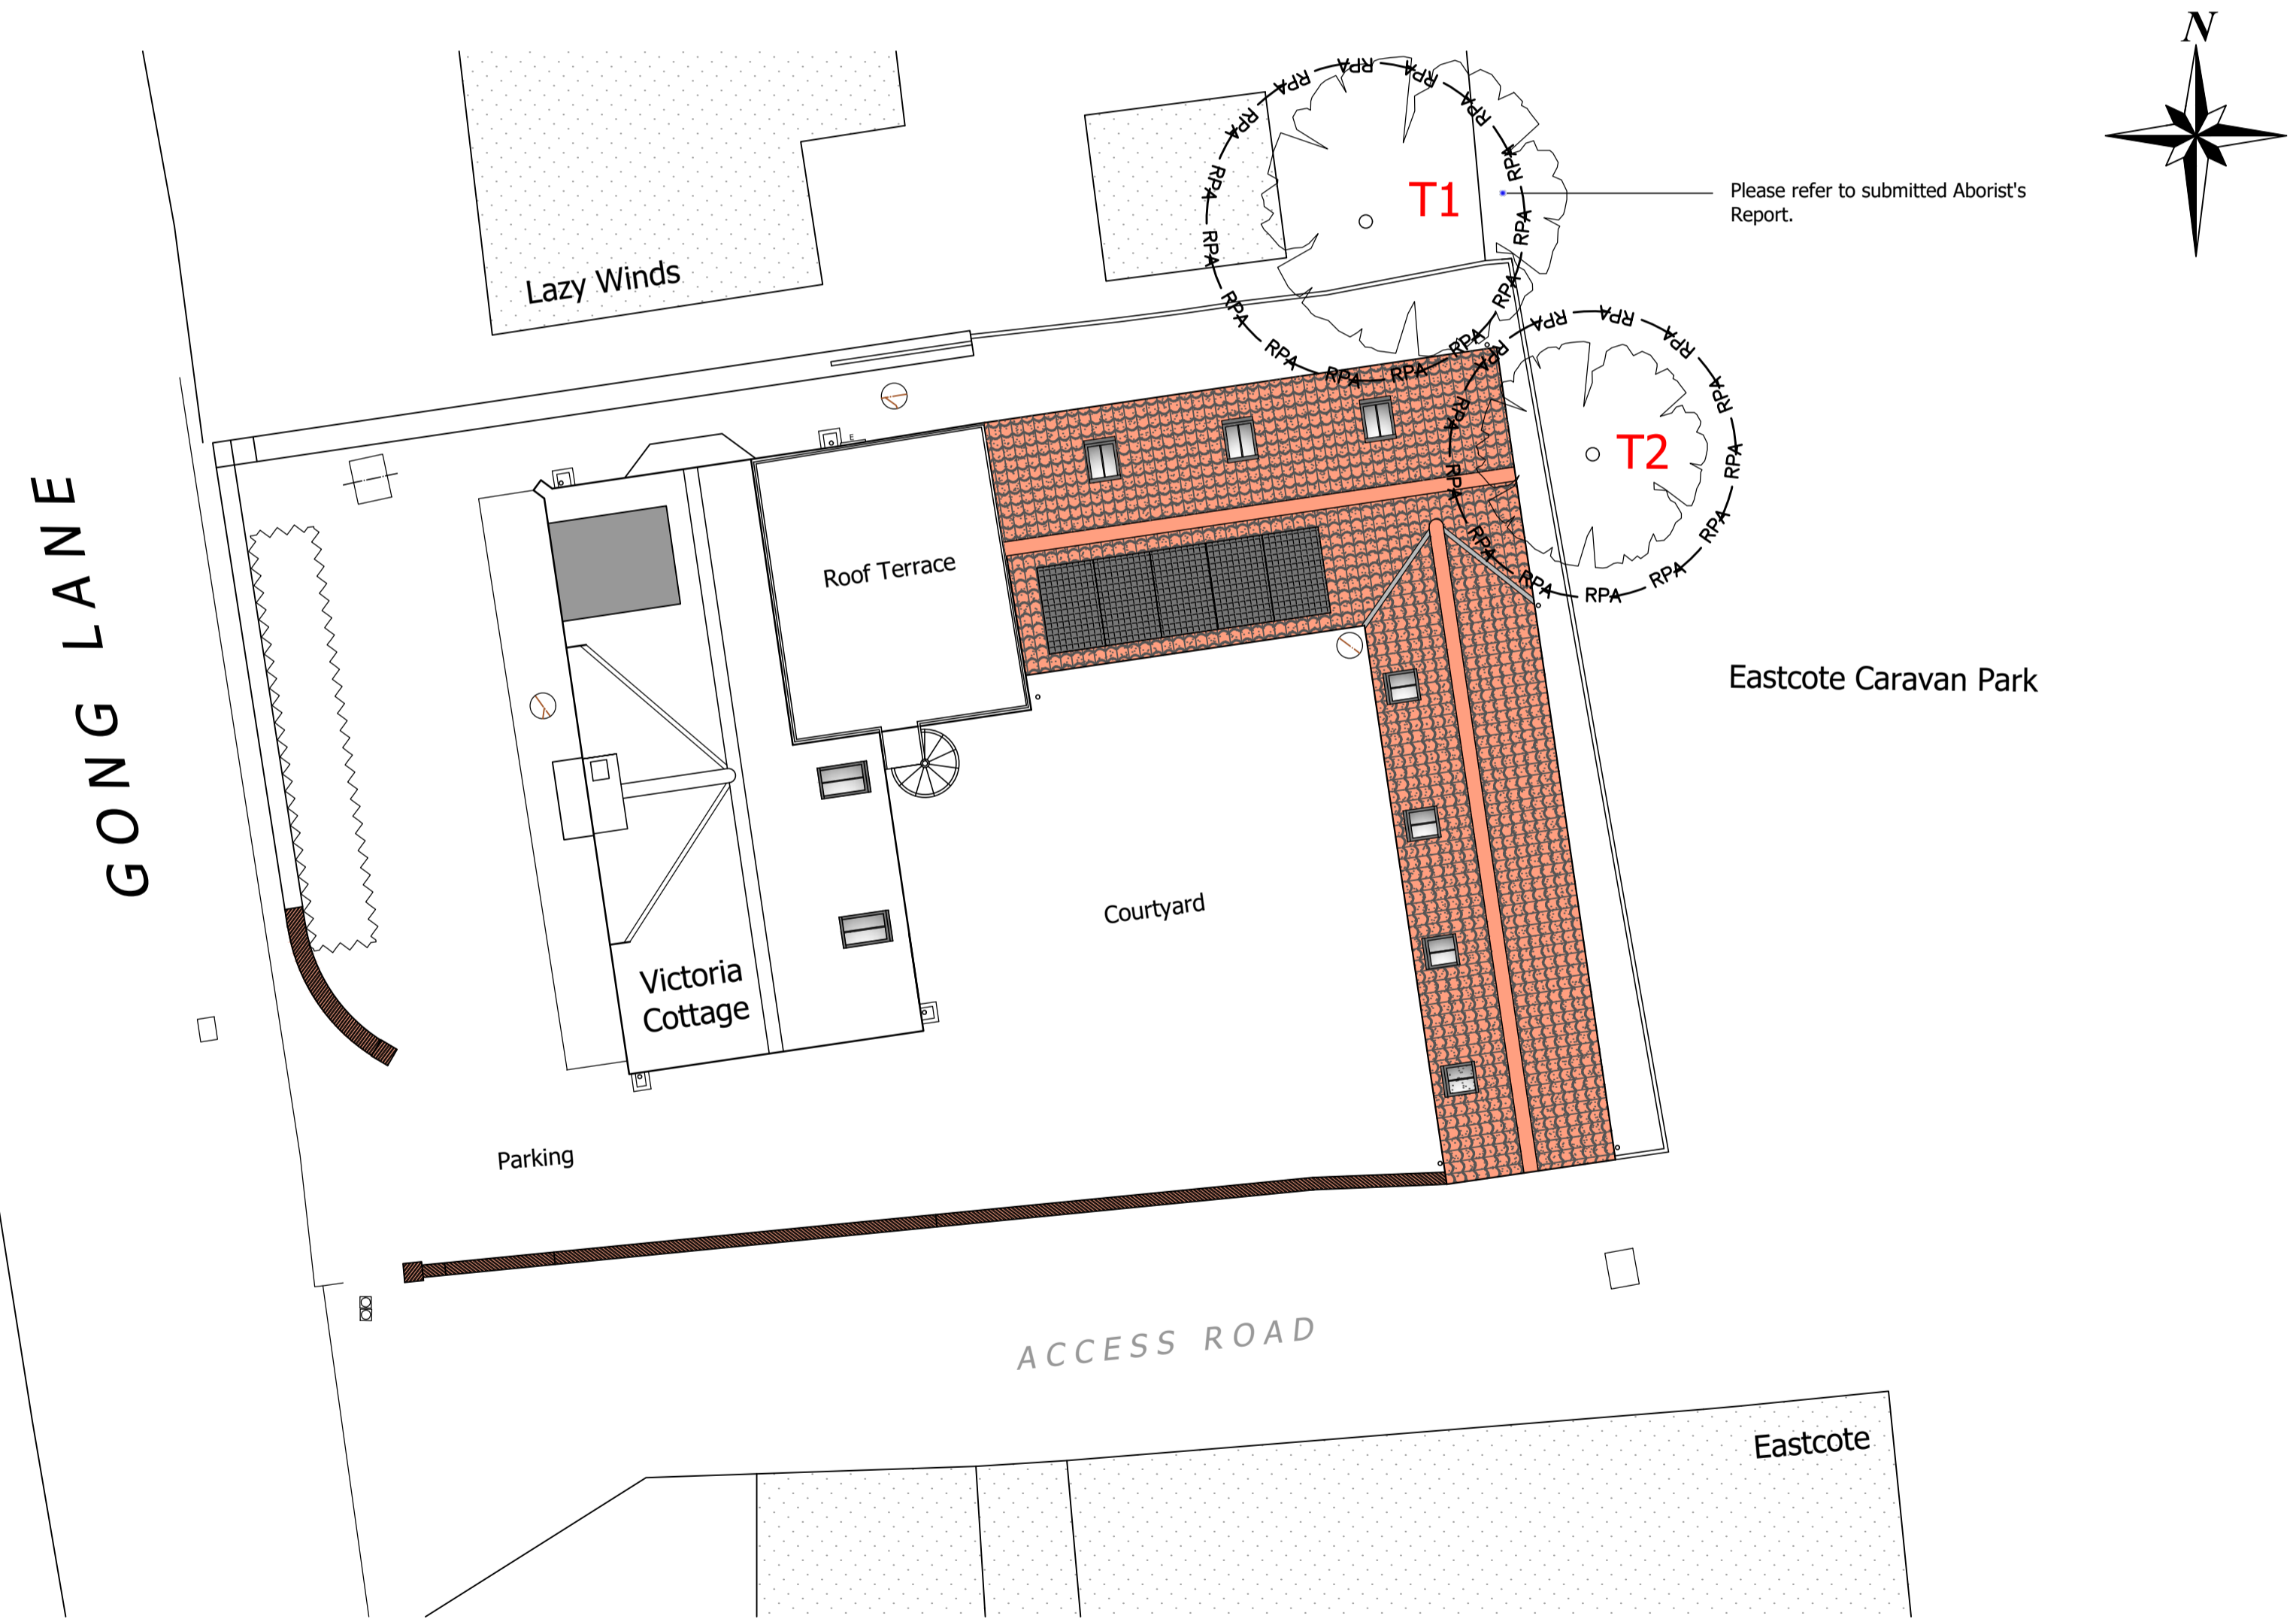

Note  
Site and floor levels to  
remain as existing.

Site Plan 1:100  
0 1 5m



A. UNIT 3 Poppyfields Retail Park  
Poppyfields Drive  
Snettisham  
PE31 7FR  
T. 01485 532112  
E. info@acs-architectural.co.uk

**Project**  
Proposed Extension and Alterations  
Victoria Cottage  
Gong Lane  
Burnham Overy Staithe  
PE31 8JG

**Title**  
Proposed Site Plan and Elevations

**Date** (First Issued) (Last Revision)  
13.04.22 04.01.23  
**Paper**  
A1

**Drawing No.** 654/21/05  
**Rev.** I