




1. Existing Annex Building North Elevation
SCALE - 1 : 50@A1

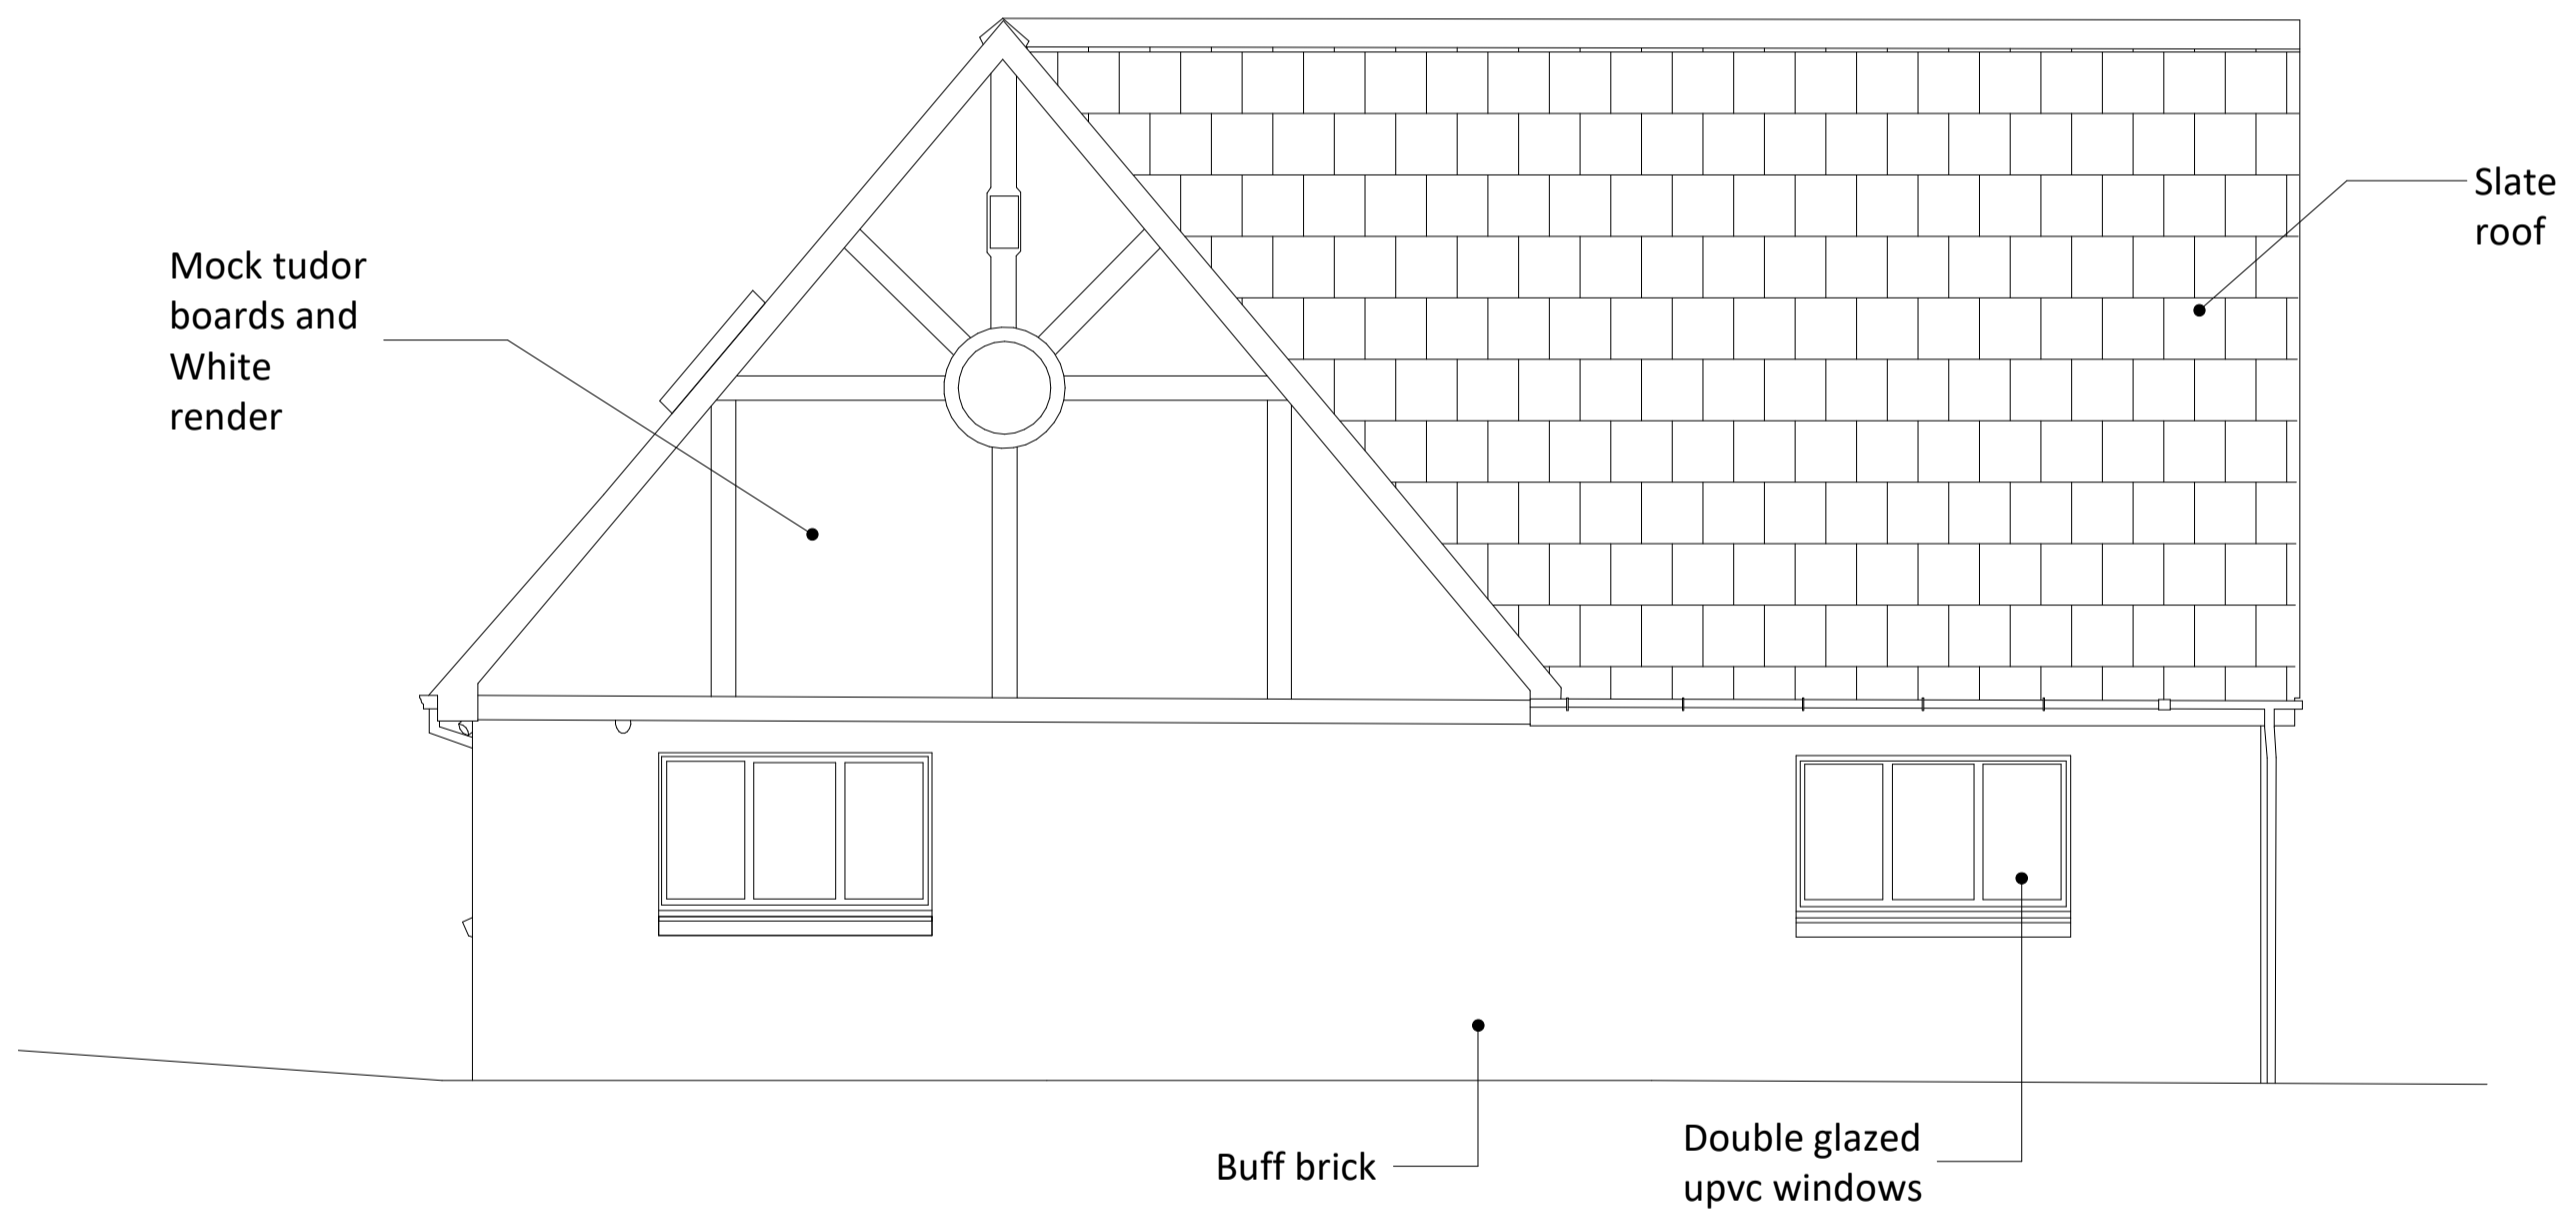

2. Existing Annex Building East Elevation
SCALE - 1 : 50@A1

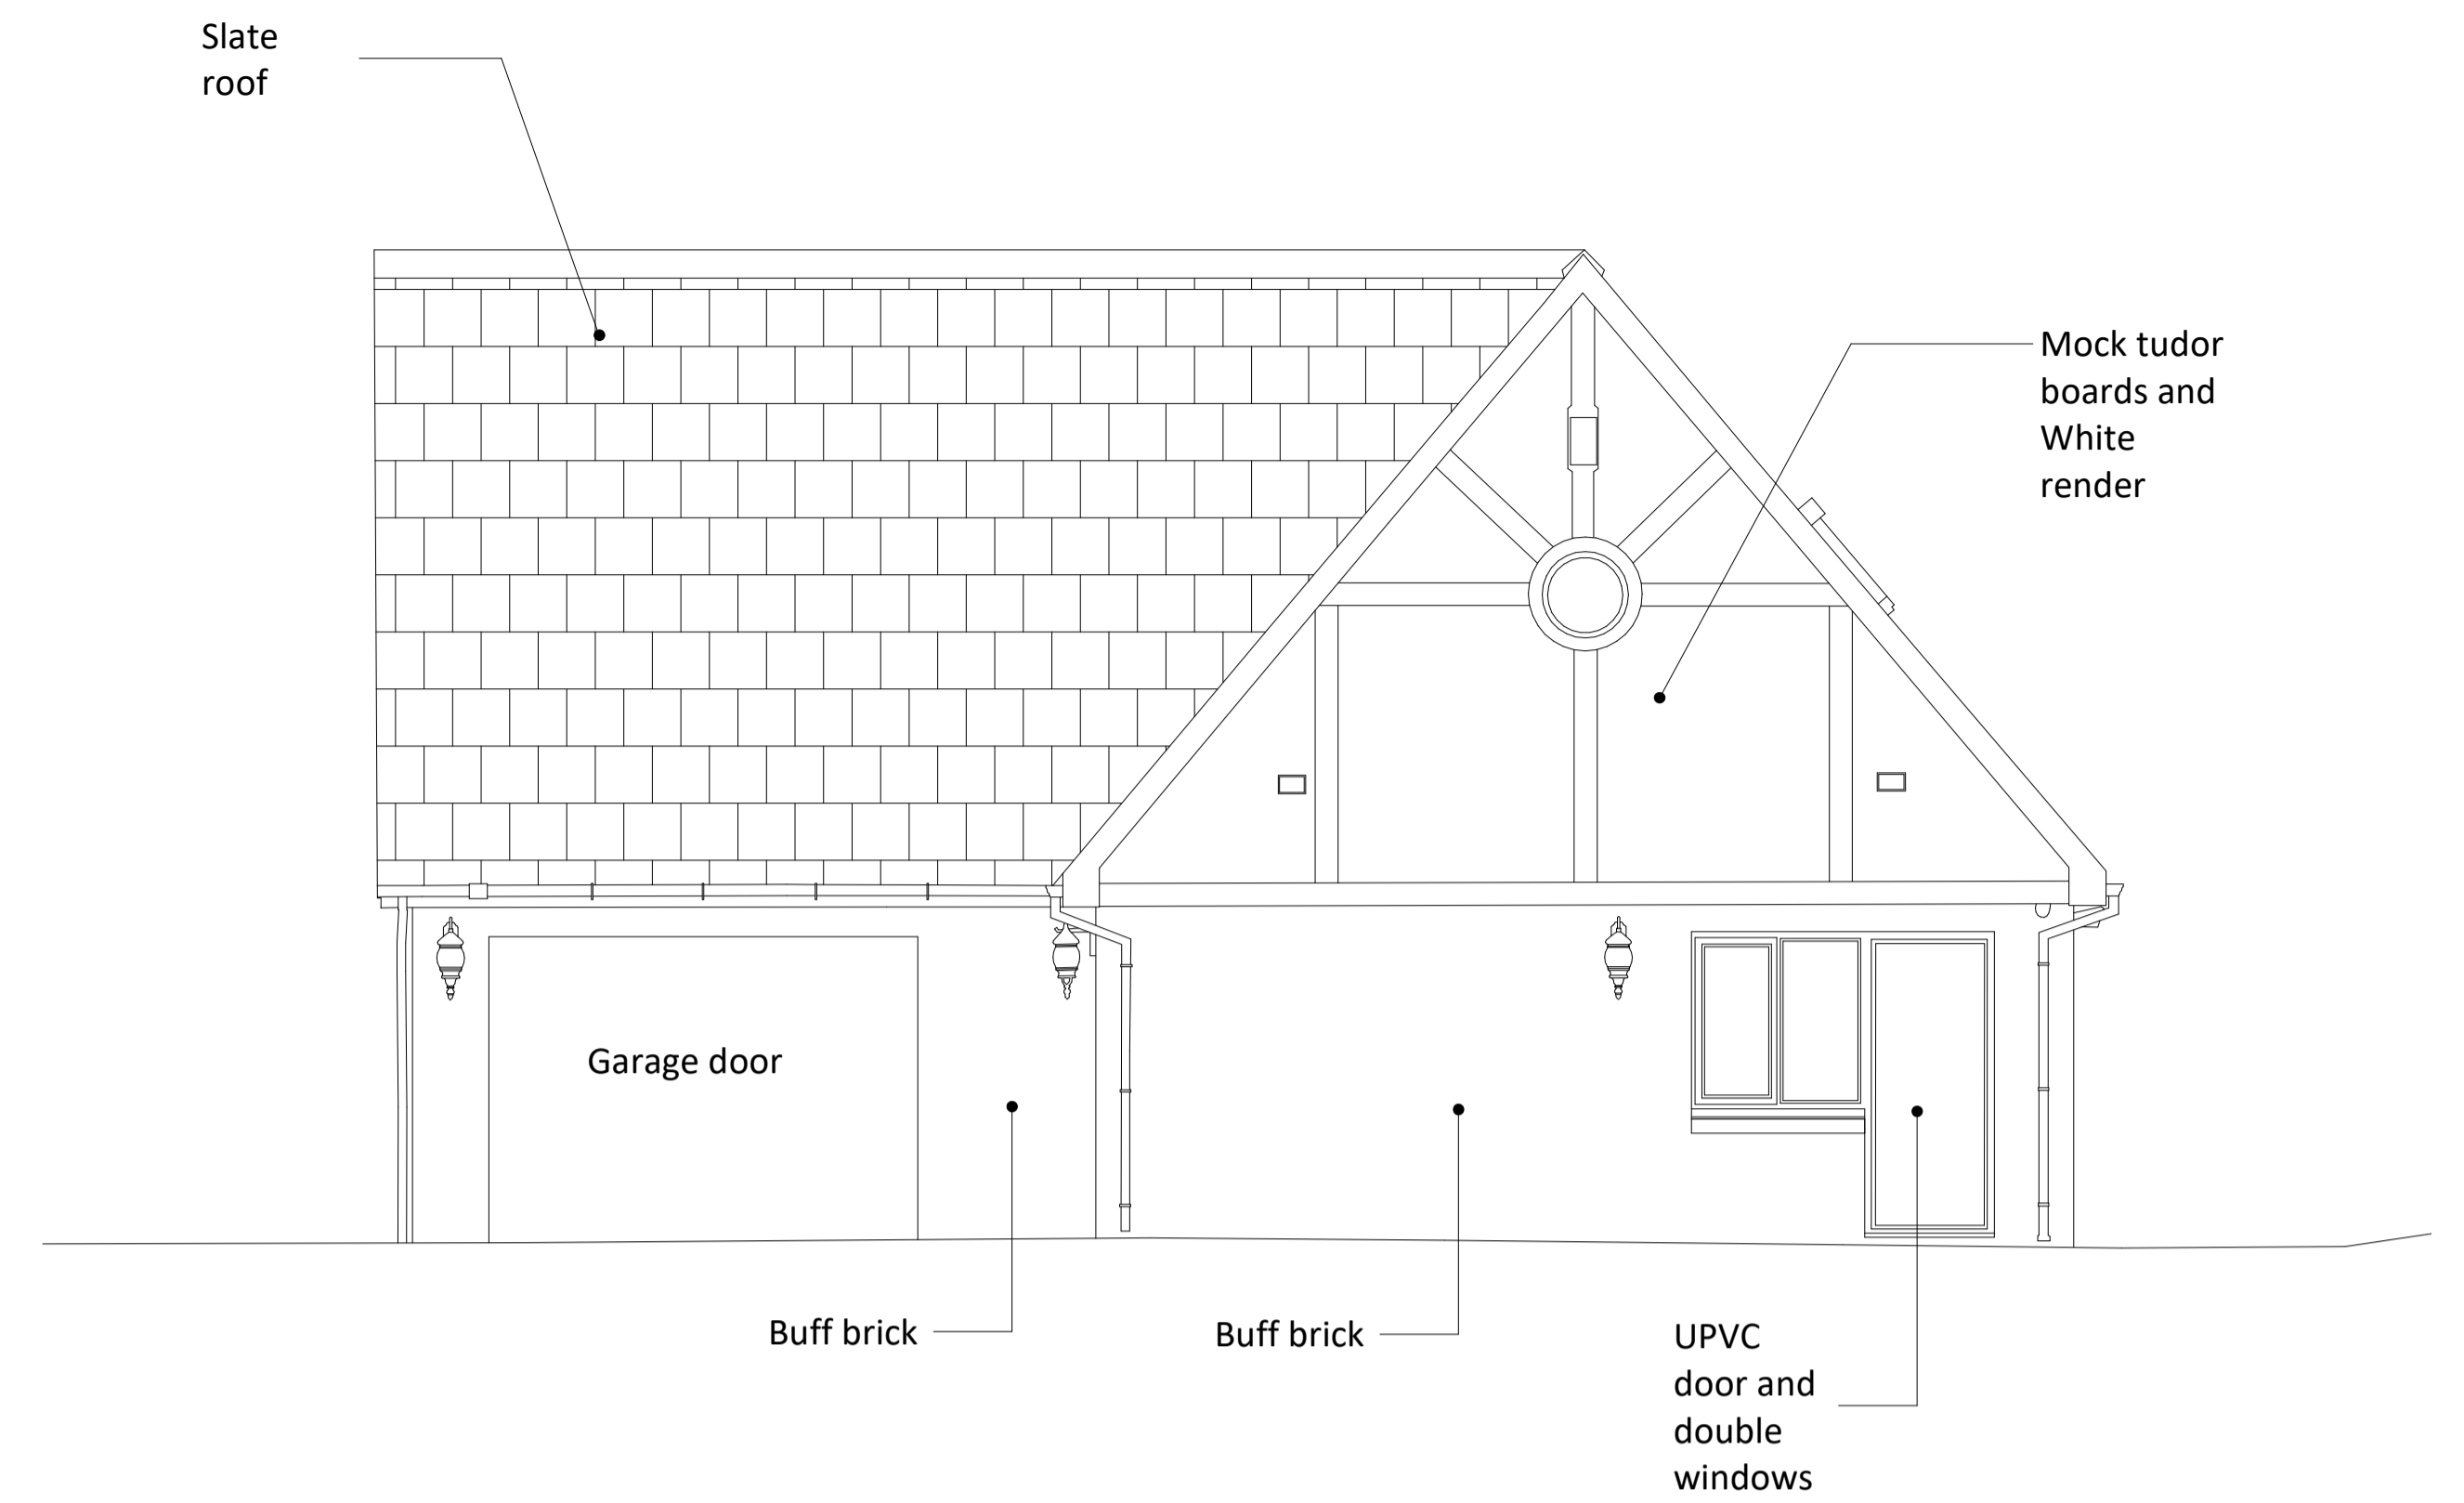

3. Existing Annex Building West Elevation
SCALE - 1 : 50@A1

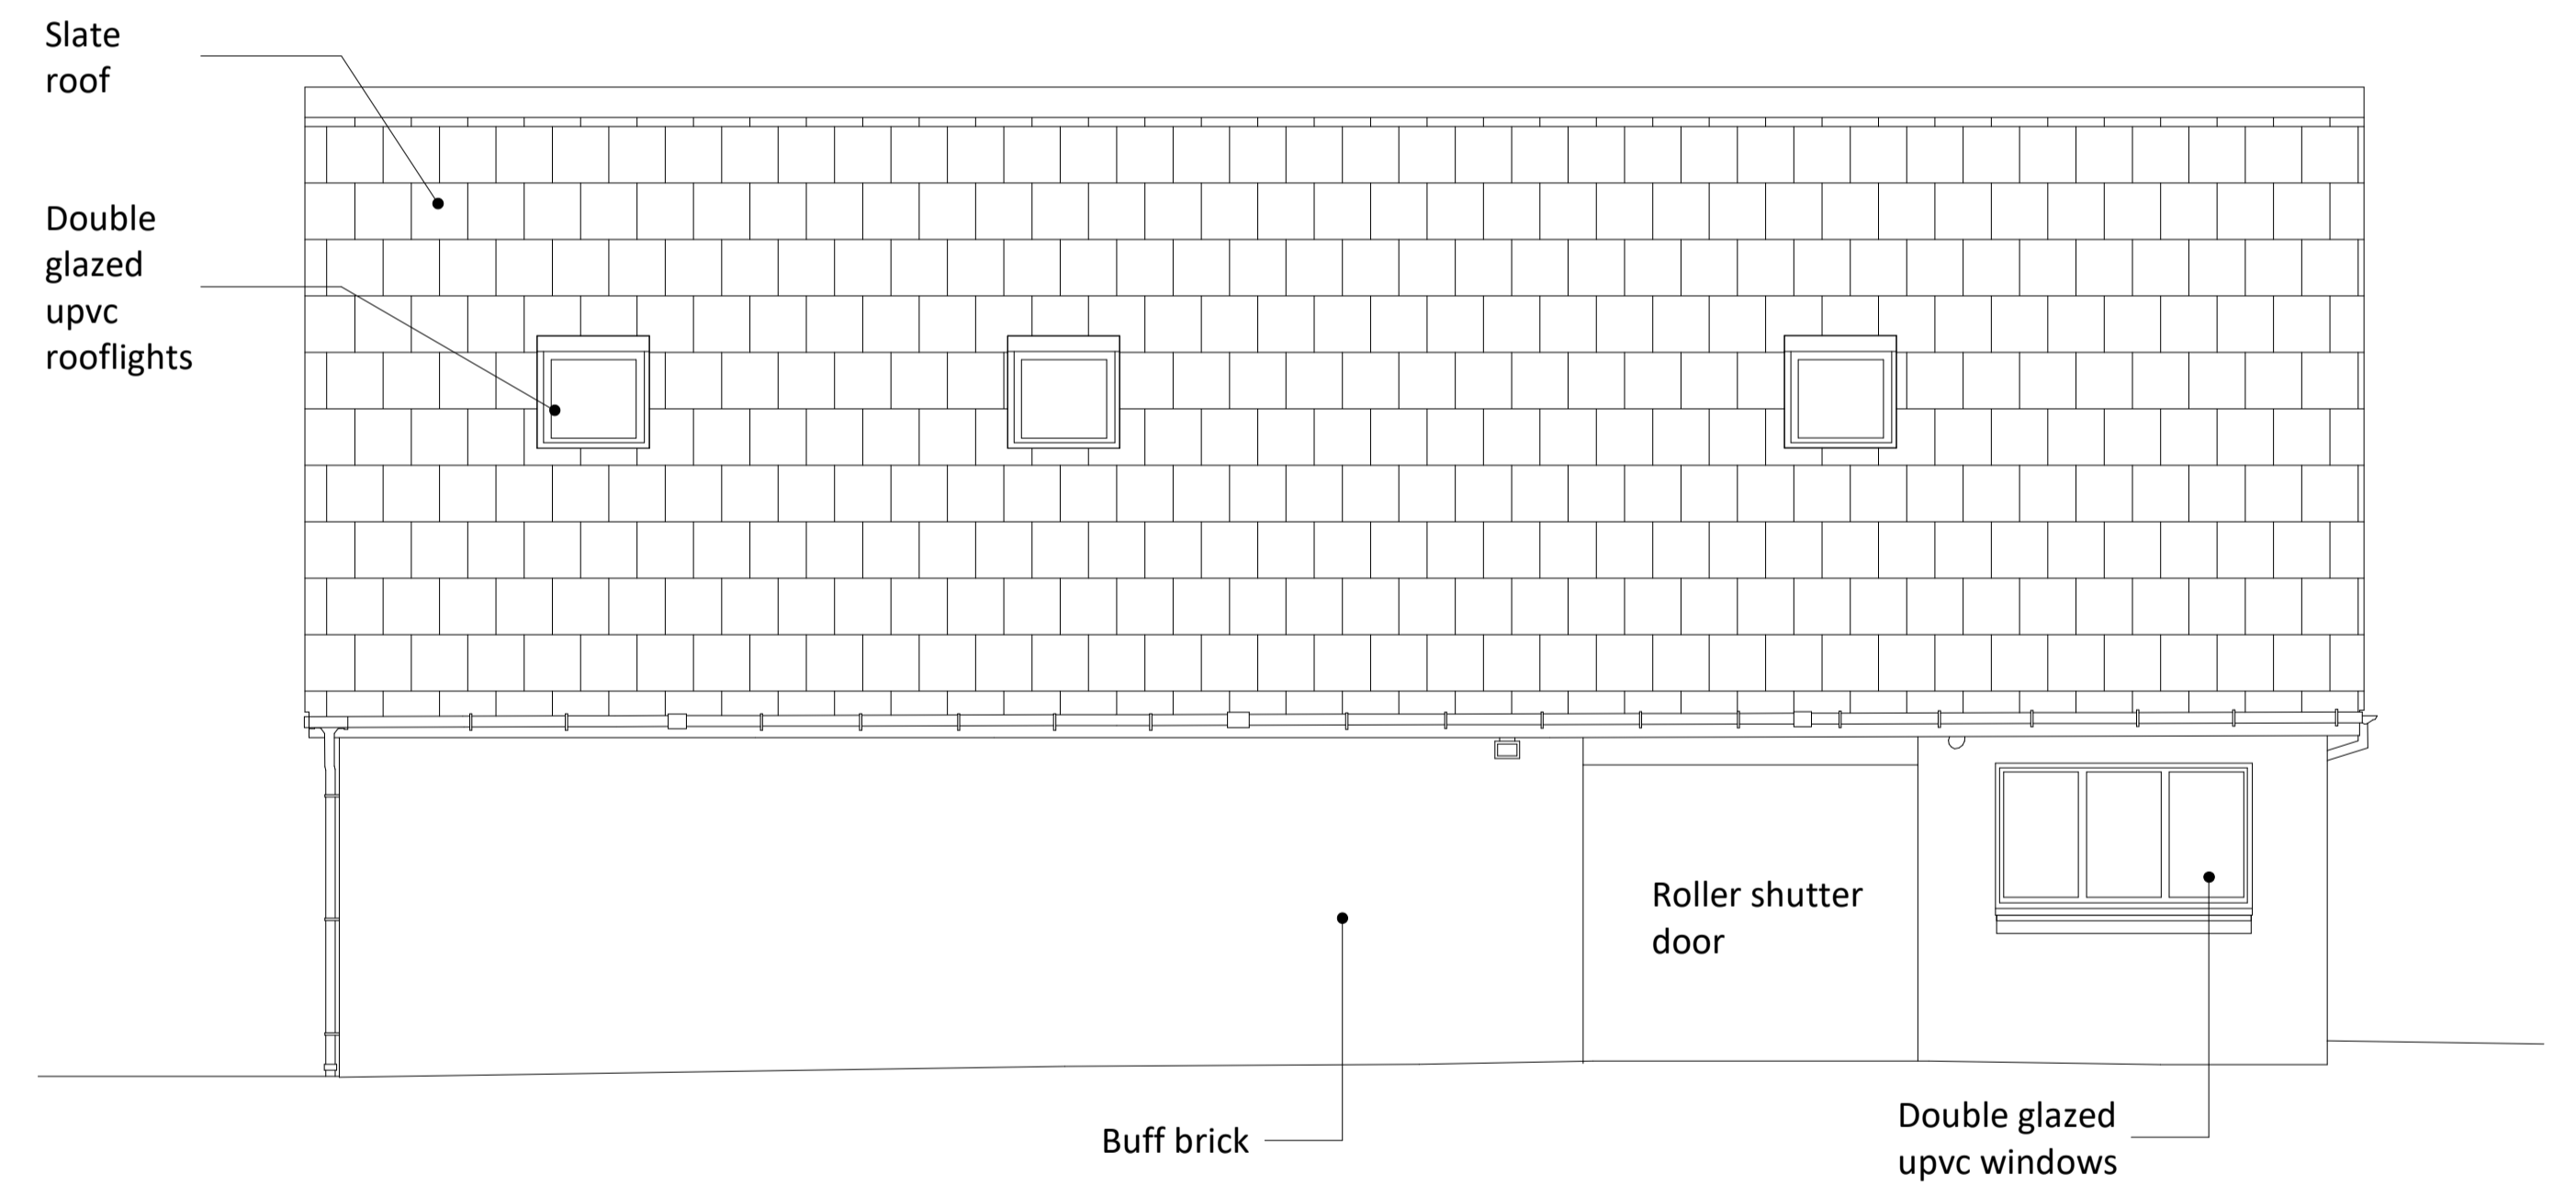

4. Existing Annex Building South Elevation
SCALE - 1 : 50@A1

1:50 Scale 0 1m 2m 5m

Legend

Key Plan

GSSarchitecture
KETTERING | HARRGATE | GLOUCESTER | MILTON KEYNES | NEWCASTLE

Project Title:
Ashwick House, Morpeth

Client:
Mr and Mrs Donkin

Drawing Title:
Existing Elevations - Annex Building

Drawn By: DRLJ Checked By: SJRR Scale @A1: 1 : 50 Date: 24.11.2022

Status: Planning File No: D089

Rev: (00)07 Rev: P02

P02 20.12.22 DRLJ SJRR Planning Issue
P01 14.12.22 DRLJ SJRR Preliminary Issue

| Rev | Date | Drn | Chk | Description |
|-----|------|-----|-----|-------------|
| | | | | |