






1. Existing North Elevation
SCALE - 1 : 100@A1

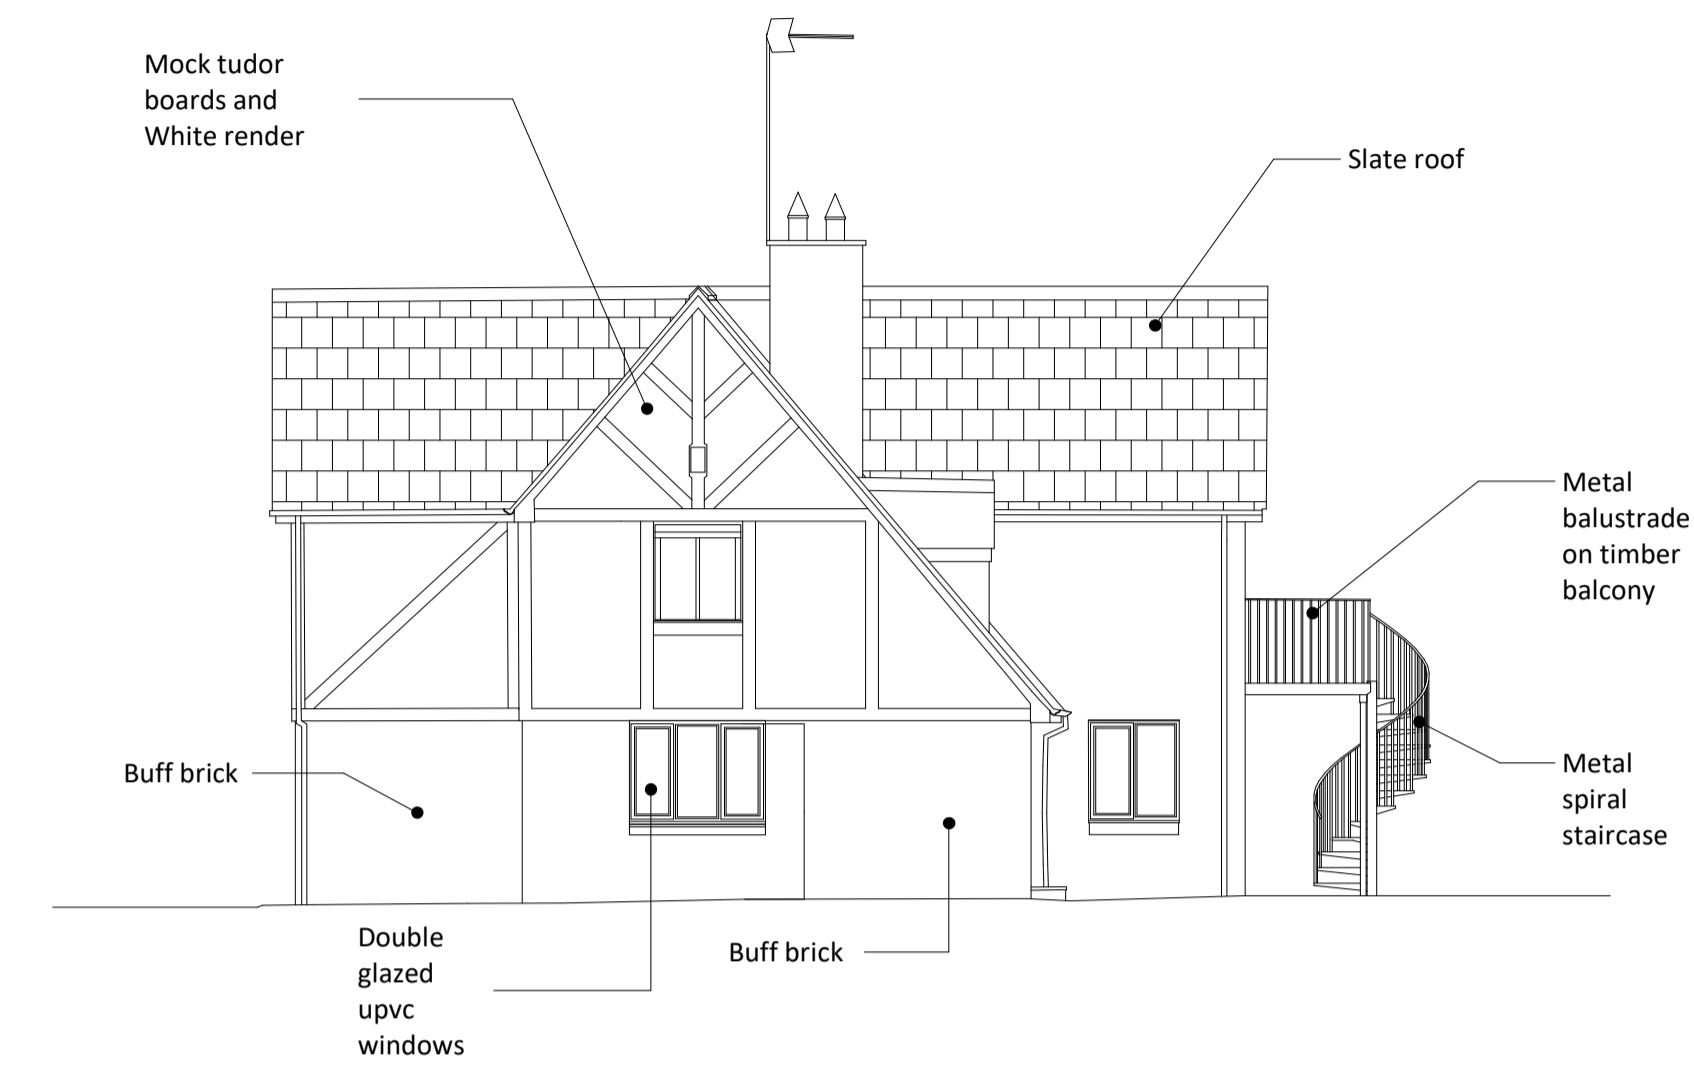

3. Existing West Elevation
SCALE - 1 : 100@A1

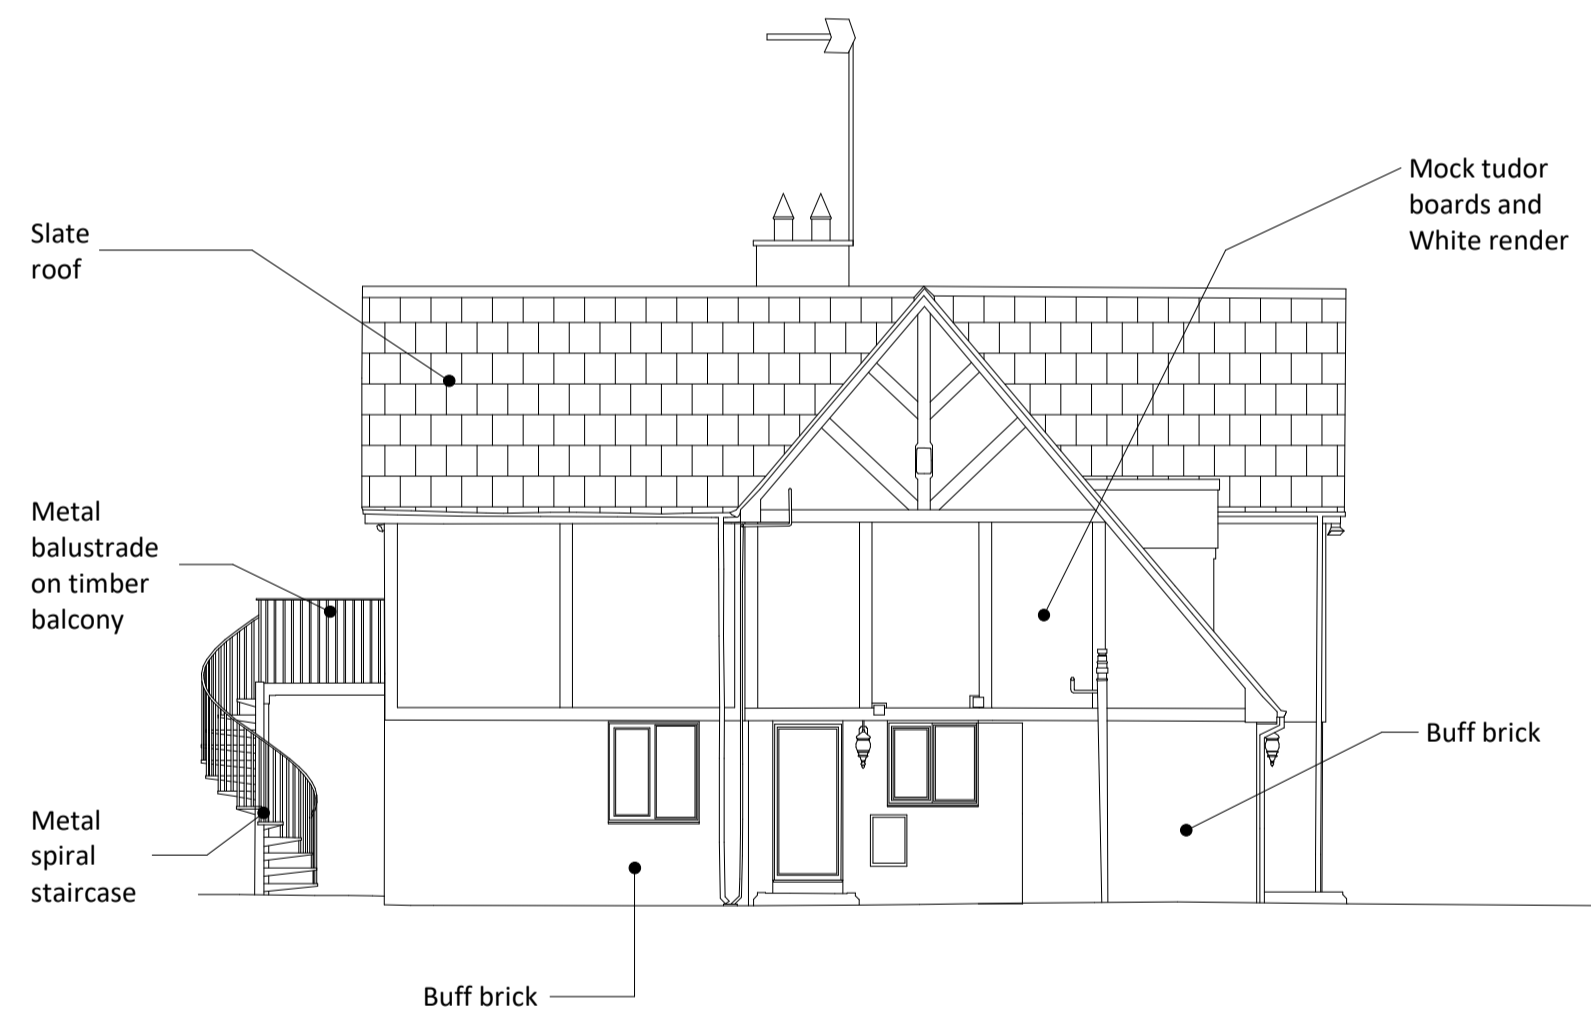

2. Existing East Elevation
SCALE - 1 : 100@A1

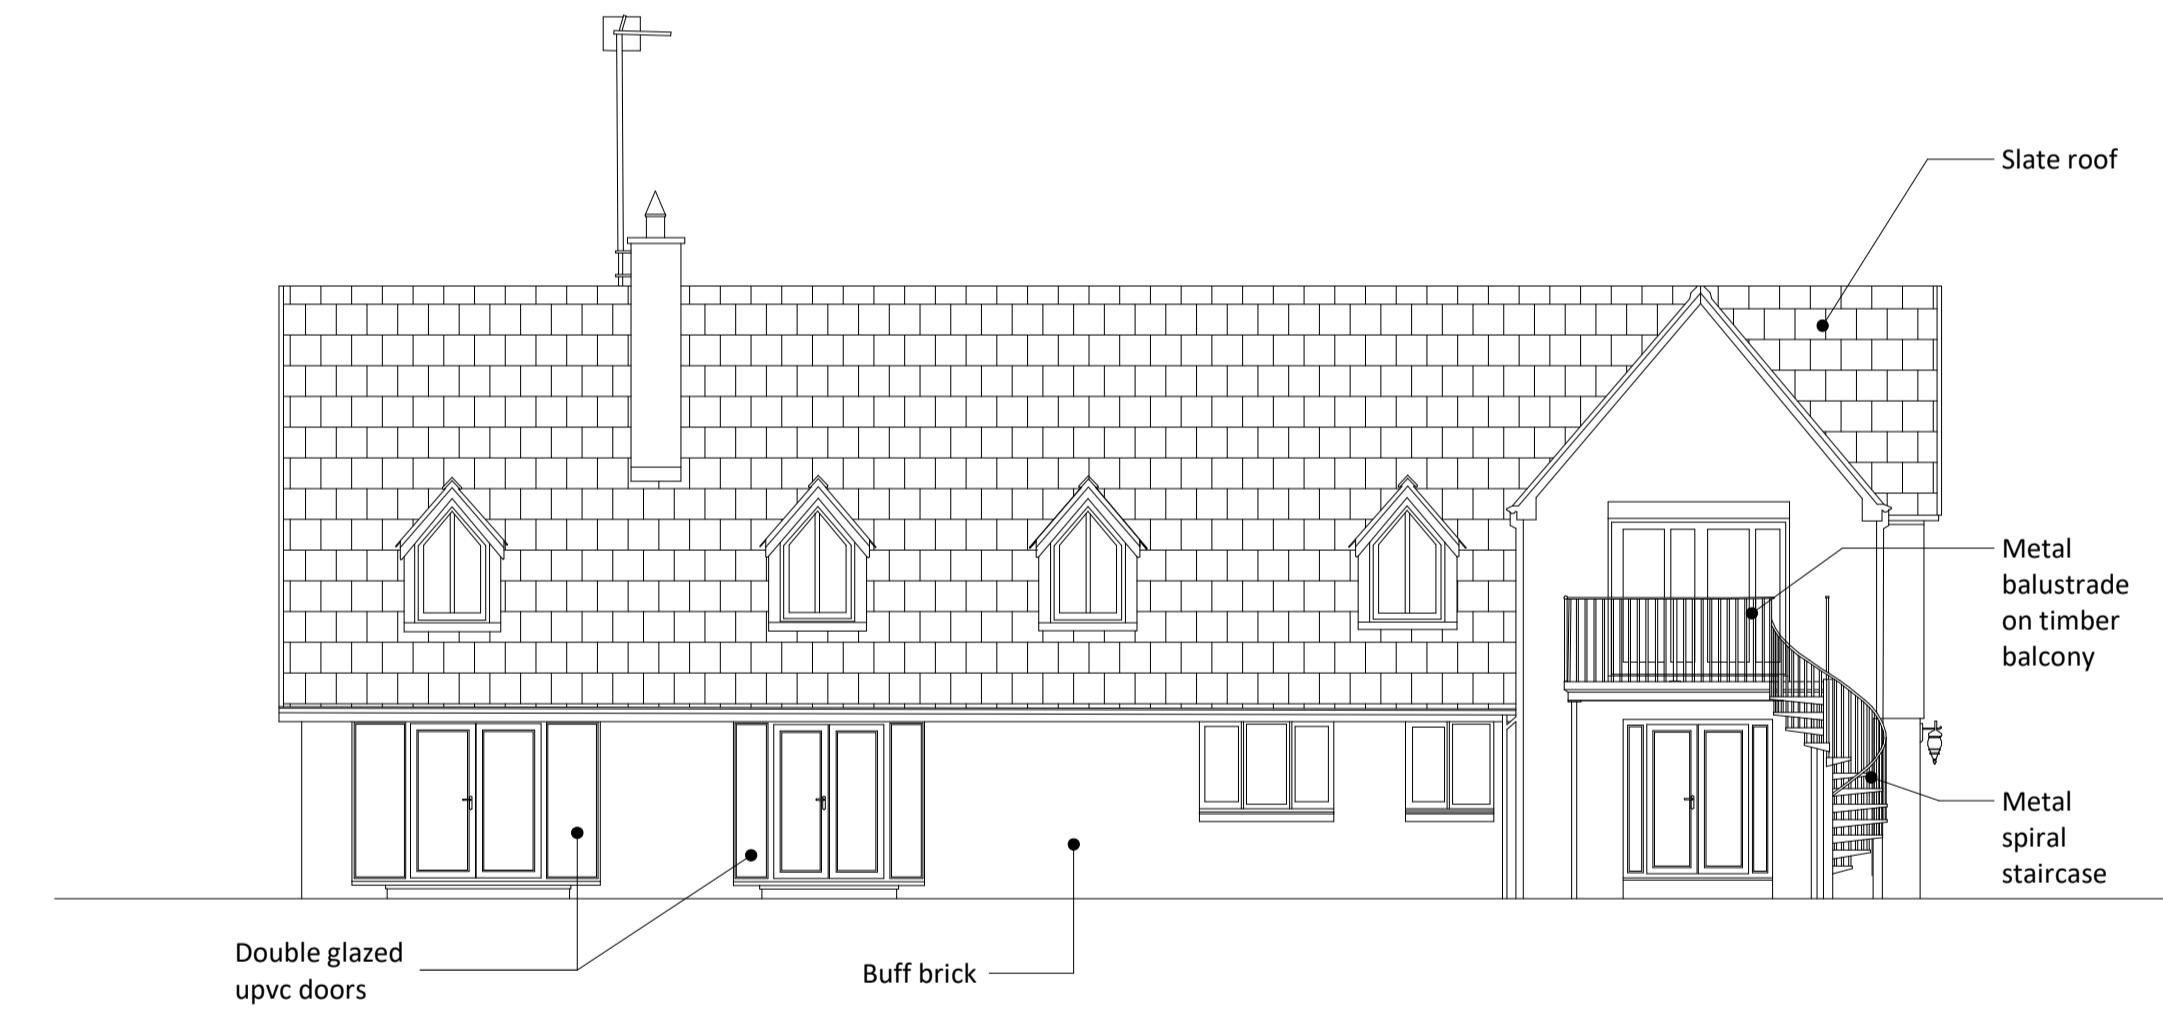

4. Existing South Elevation
SCALE - 1 : 100@A1

1:100 Scale 0 1m 2m 5m 10m

Legend

Key Plan

GSSarchitecture
KETTERING | HARRGATE | GLOUCESTER | MILTON KEYNES | NEWCASTLE

Project Title:
Ashwick House, Morpeth

Client:
Mr and Mrs Donkin

Drawing Title:
Existing Elevations - Ashwick House

Drawn By: DRLJ Checked By: SJRR Scale @A1: 1 : 100 Date: 24.11.2022

Status: Planning File No: D089

Draw No: (00)06 Rev: P02

P02 20.12.22 DRLJ SJRR Planning Issue
P01 14.12.22 DRLJ SJRR Preliminary Issue

Rev	Date	Drn	Chk	Description