
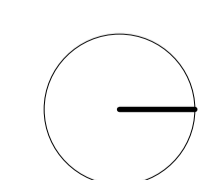


5.5m wide clear carriageway width to be formed as indicated on drawing. Exact alignment to be determined in accordance with detailed topographic survey of hedge line and vegetation opposite the site.

Annakut Ltd
 Land Adjoining the Rose and Crown, Aston, Stevenage
 Proposed Second Floor Plan

Revisions:

 

www.forge-ds.co.uk
 Forge Design Studio
 Cowesfield
 Whiteparish
 Salisbury
 SP5 2RB
 info@forge-ds.co.uk
 studio 01794 885872

Forge
 Design Studio
Figured dimensions only are to be taken from this drawing. Scaling for planning purposes only. All dimensions are in millimetres unless otherwise stated. All dimensions and settings out coordinates shall be checked on site prior to work commencing. Any discrepancies shall be reported by Forge Design Studio.
 Forge Design Studio asserts its rights under the Copyright, Designs and Patents Act 1988, unless otherwise agreed in writing. All rights reserved.

Status: For Planning
 Drawn by: LM Date: September 2022
 Checked by: MH Date: September 2022
 Scale: 1:100@A1
 Project no: 202202
 Drawing no: PL012 Revision: