


ROOF PLAN AS PROPOSED 1:100


FFLS TO MATCH EXISTING
 GROUND LEVELS REMAIN UNALTERED
 SURFACE WATER DRAINAGE TO SOAKAWAY(S)
 FOUL WATER DRAINAGE TO MAINS FWS AS EXISTING

EXTERNAL MATERIALS:-
 ROOF :- PLAIN CLAY TILES TO MATCH EXISTING
 WALLS :- WHITE PAINTED BRICKWORK TO MATCH EXISTING
 WINDOW / DOOR FRAMES :- WHITE UPVC TO MATCH EXISTING / ANTHRACITE GREY ANODISED ALUMINIUM TO BI-FOLD DOORS - 'DINING ROOM'

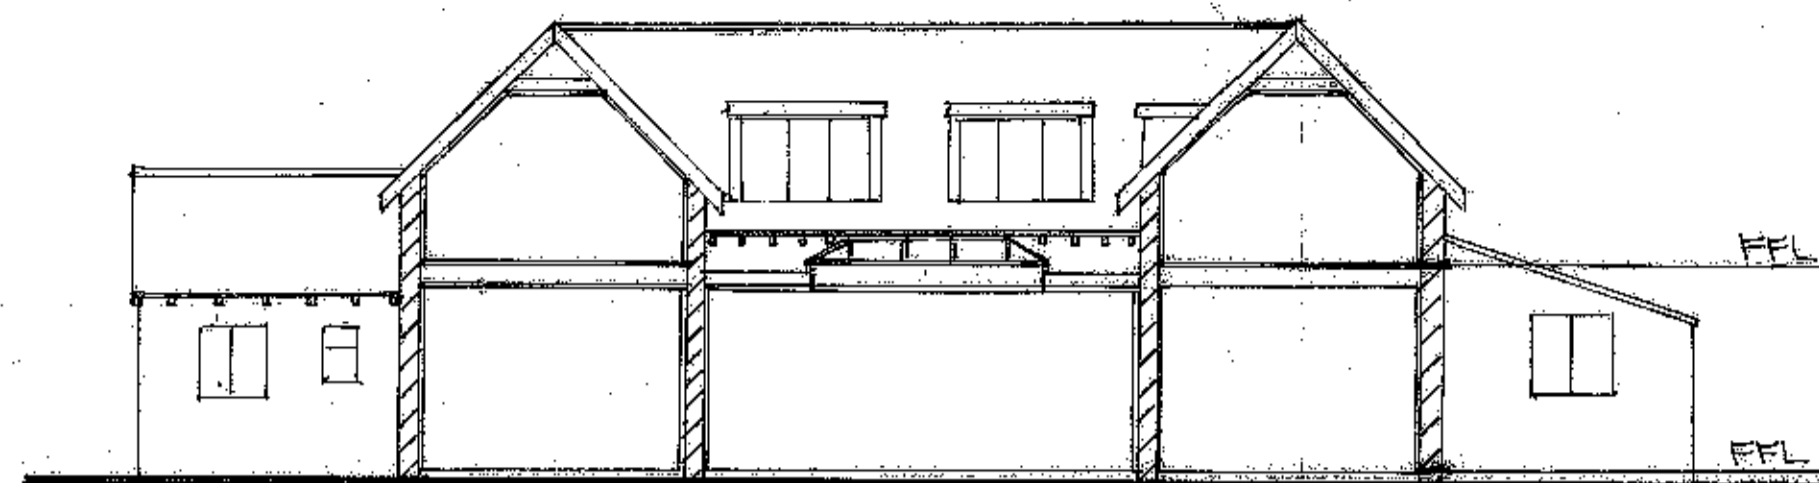

CROSS SECTION 1:100

NOTE - FINISH FLOOR LEVELS TO MATCH EXISTING

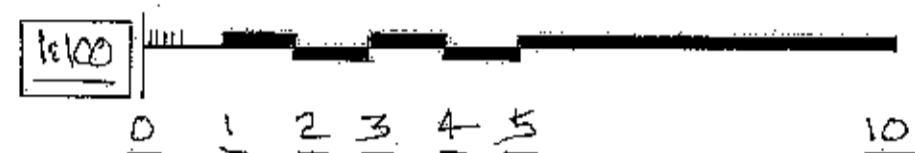


NOTES:-

THIS DRAWING HAS BEEN PRODUCED SOLELY FOR THE PURPOSE OF SUBMISSION OF A PLANNING APPLICATION. IT SHOULD NOT BE CONSIDERED AS BEING A CONSTRUCTION DRAWING

PROPOSED EXTENSIONS AND ALTERATIONS TO 'CHURCH VIEW', CHURCH ROAD, HILGAY, NORFOLK, PE38 0JL

DRN:- JOHN STEPHENSON
 01366 383715


REVISIONS:-

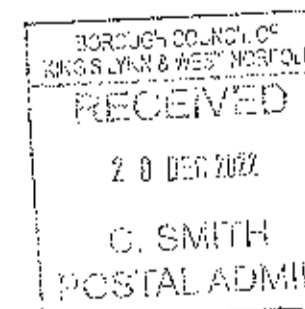


SCALES:- 1:100

DATE:- NOV. 2022


DRG. NO.:- 1717.1

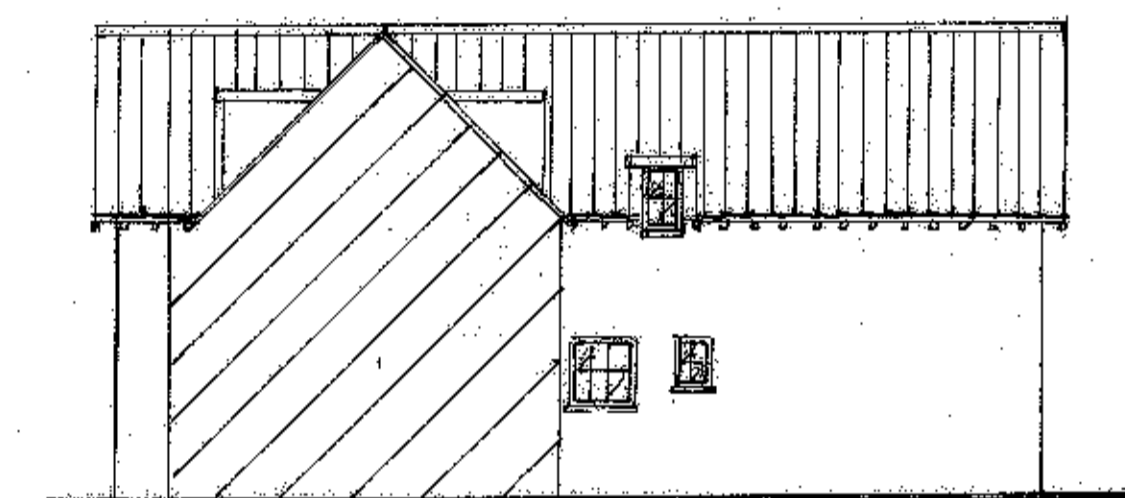


EXISTING PART EAST ELEVATION 1:100

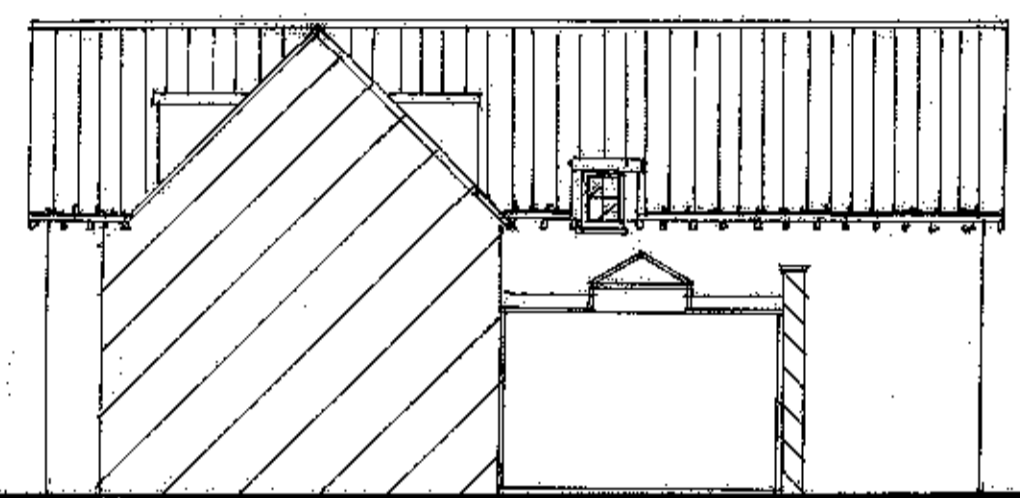


PROPOSED PART EAST ELEVATION 1:100

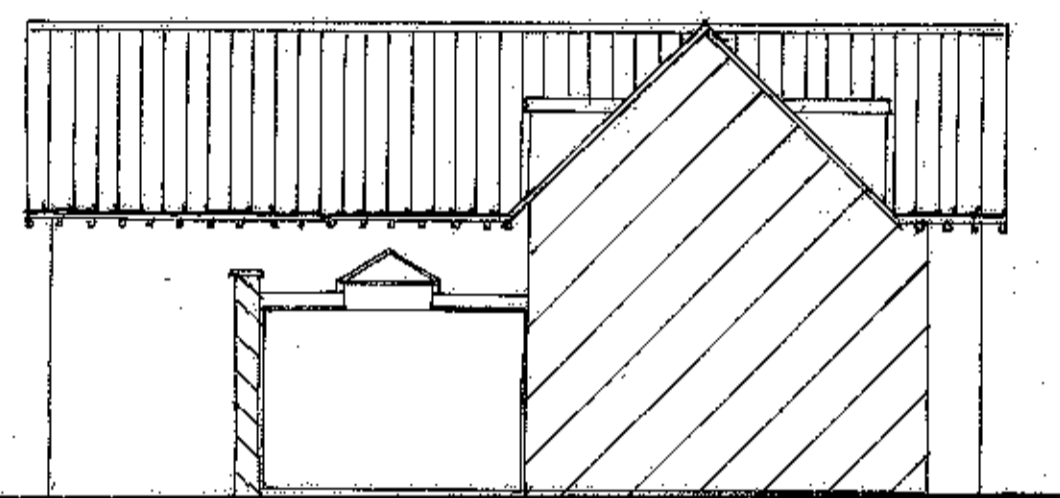


PROPOSED PART WEST ELEVATION 1:100

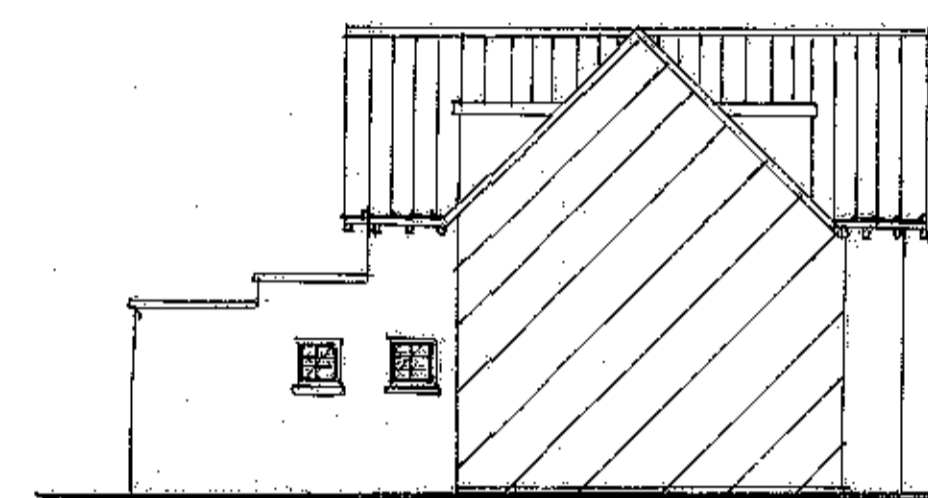

EXISTING PART WEST ELEVATION 1:100

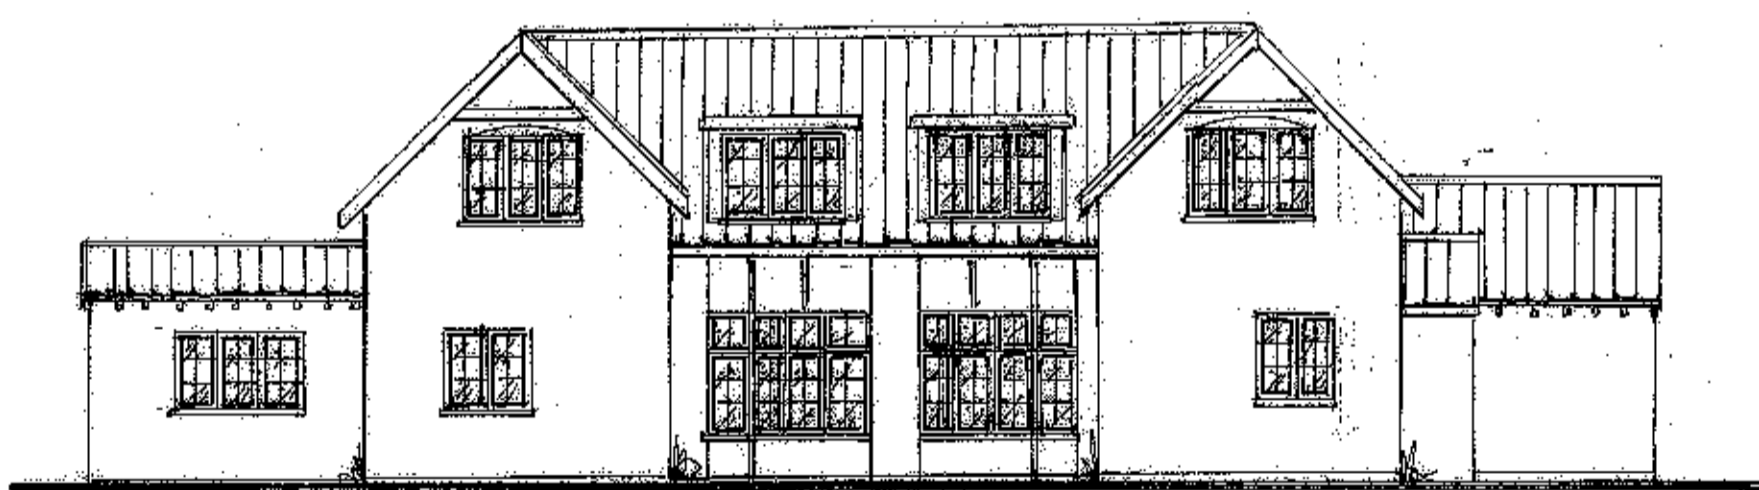


PROPOSED SOUTH ELEVATION 1:100

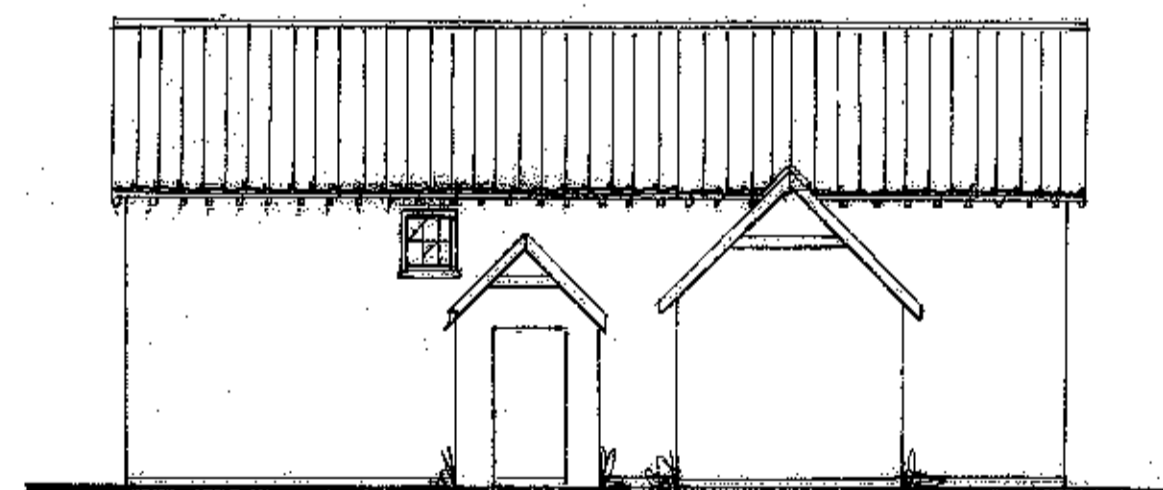


PROPOSED EAST ELEVATION 1:100



PROPOSED NORTH ELEVATION 1:100

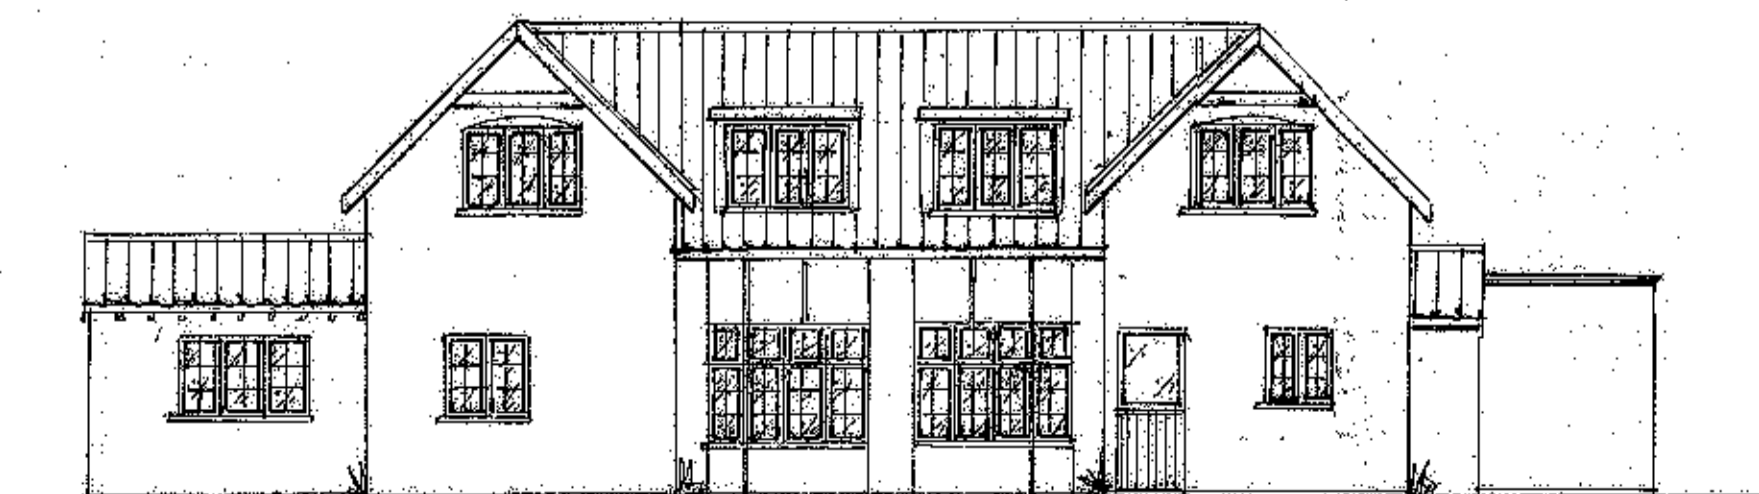

EXISTING SOUTH ELEVATION 1:100

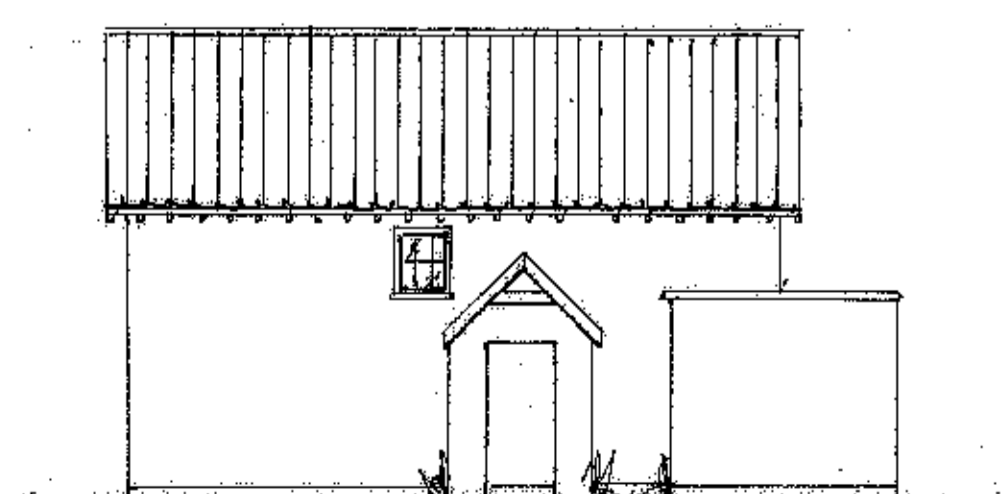

EXISTING EAST ELEVATION 1:100



EXISTING NORTH ELEVATION 1:100