



EXISTING SITE PLAN

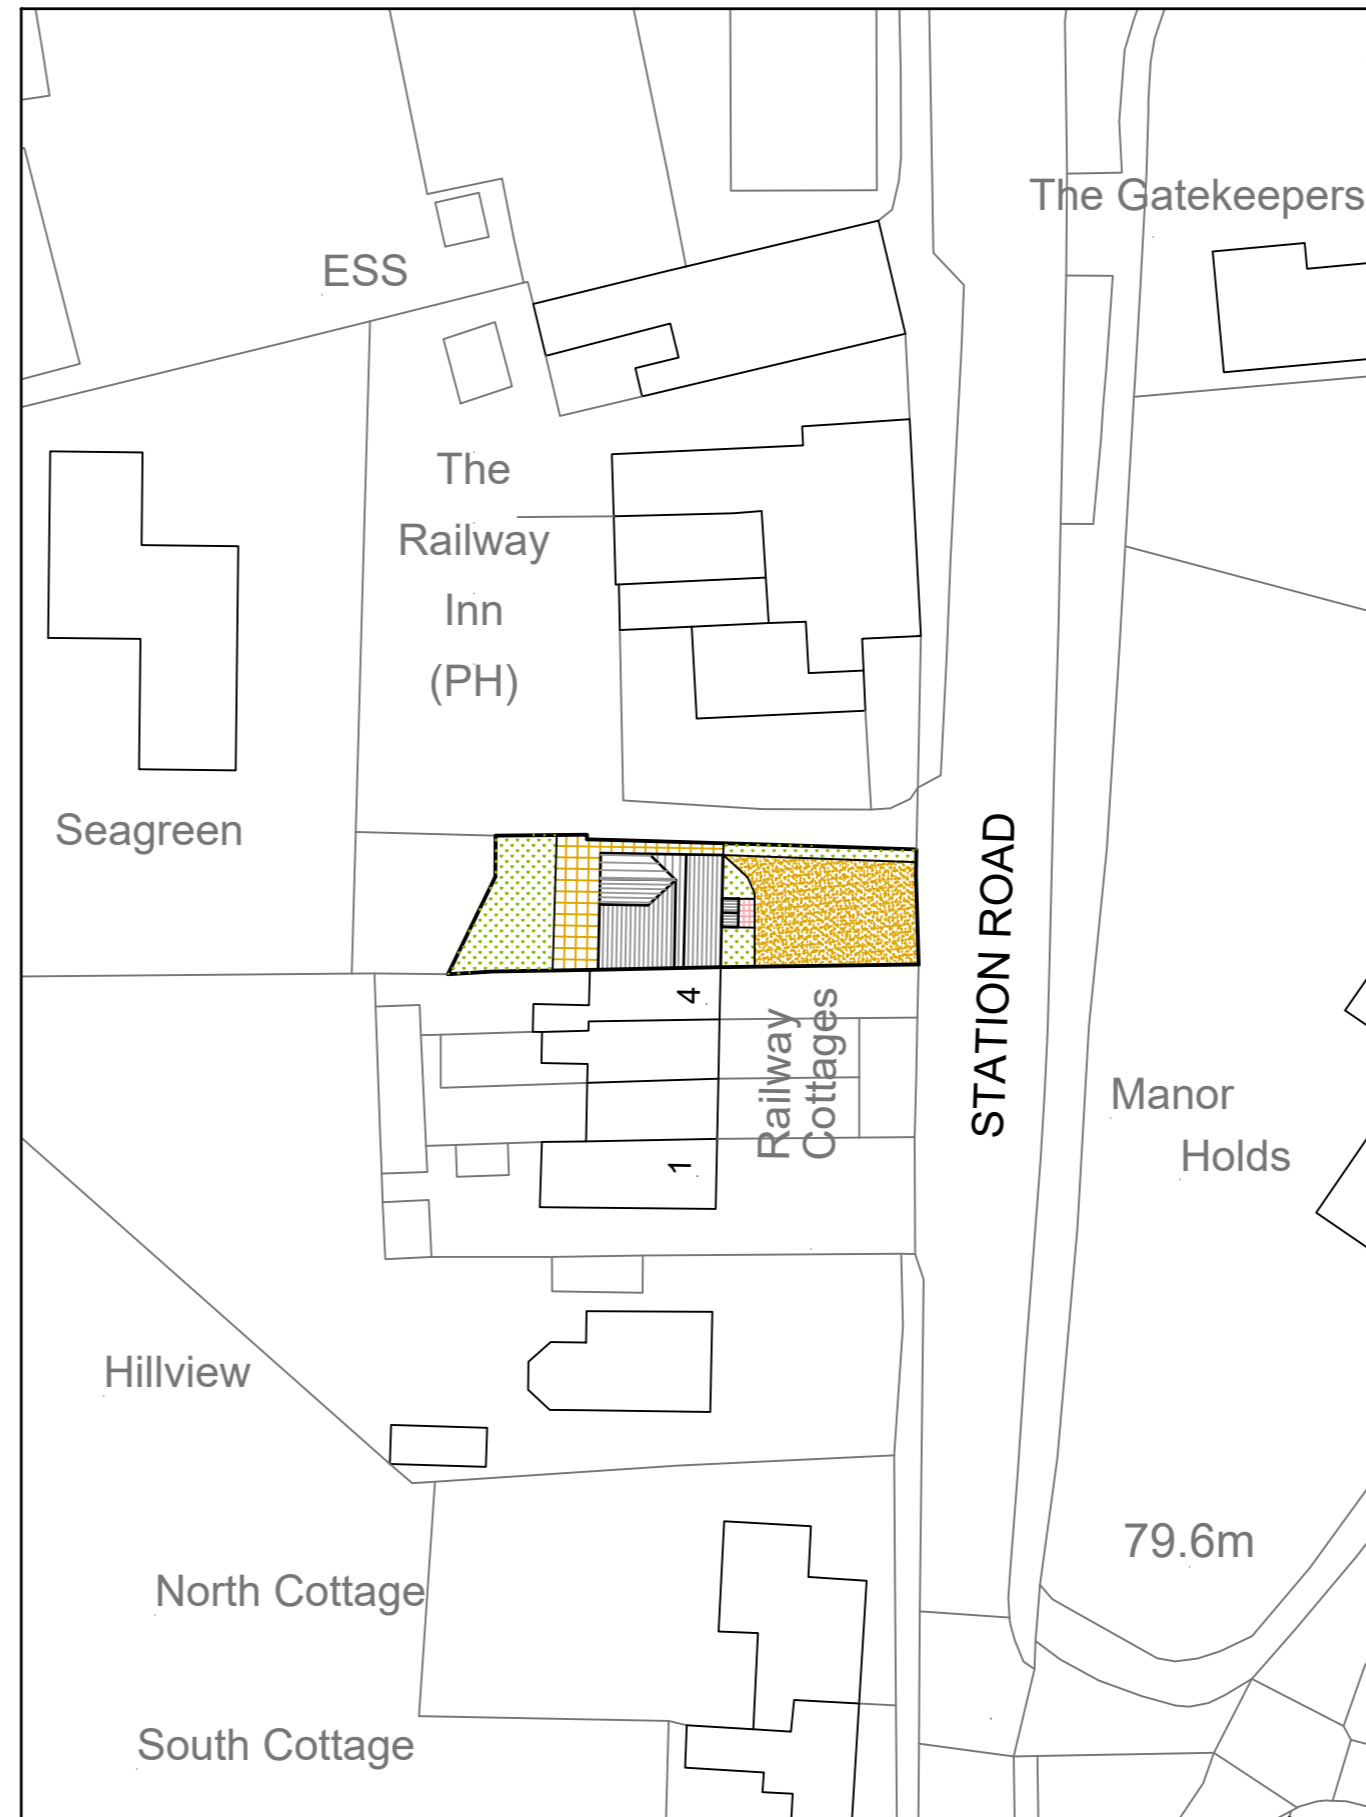

PROPOSED SITE PLAN

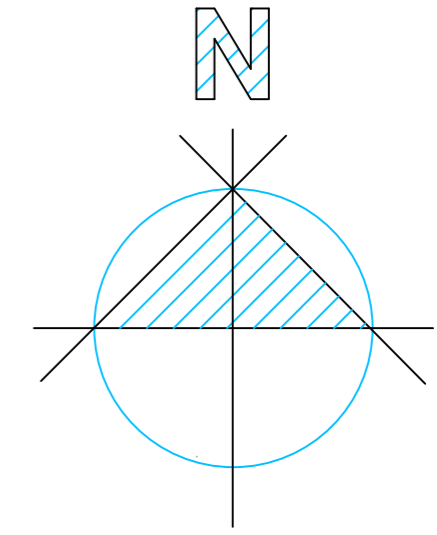

Landscaping

-  Driveway
-  Pathways/Patio
-  Pathways/Patio
-  Grass/Garden

NAME

GREEN

SITE ADDRESS

GAY COTTAGE
STATION ROAD, DOCKING. PE31 8LY

DRAWING TITLE

SECOND STOREY REAR EXTENSION
EXISTING & PROPOSED SITE PLANS

SCALE	DATE	DRAWN BY
1:500 @ A2	DEC 2022	M

JOB NO.	DRAWING NO.	VERSION
220169	4	2



ABSTRACT LTD.

plans@abstractlimited.co.uk
www.abstractlimited.co.uk

THIS DRAWING IS PROTECTED BY COPYRIGHT. IT MAY NOT BE REPRODUCED IN ANY FORM OR BY ANY MEANS FOR ANY PURPOSE WITHOUT WRITTEN PERMISSION OF ABSTRACT LTD. Figured dimensions must be taken in preference to scaled dimensions & any discrepancies are to be referred to Abstract Limited. Contractors, Subcontractors & Suppliers must verify all dimensions on site before commencing any work or making any workshop drawings. All drawings are copyright of Abstract Limited.