



FRONT ELEVATION 1:100




SIDE 1 ELEVATION 1:100

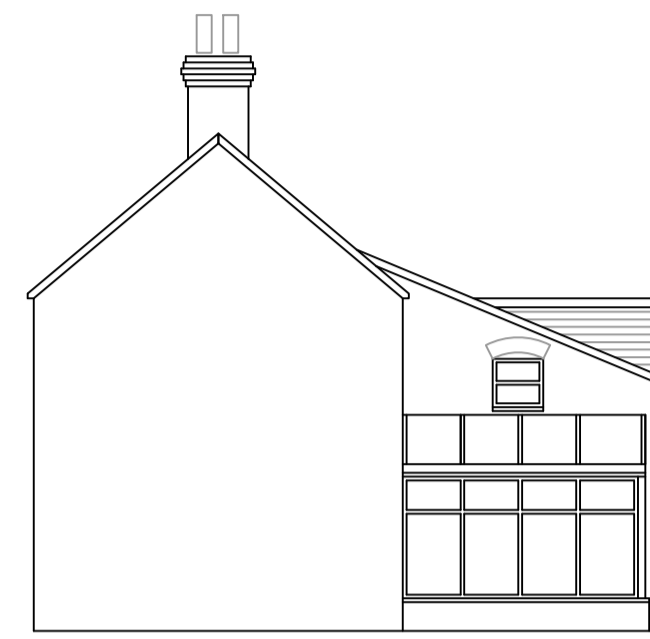


REAR ELEVATION 1:100

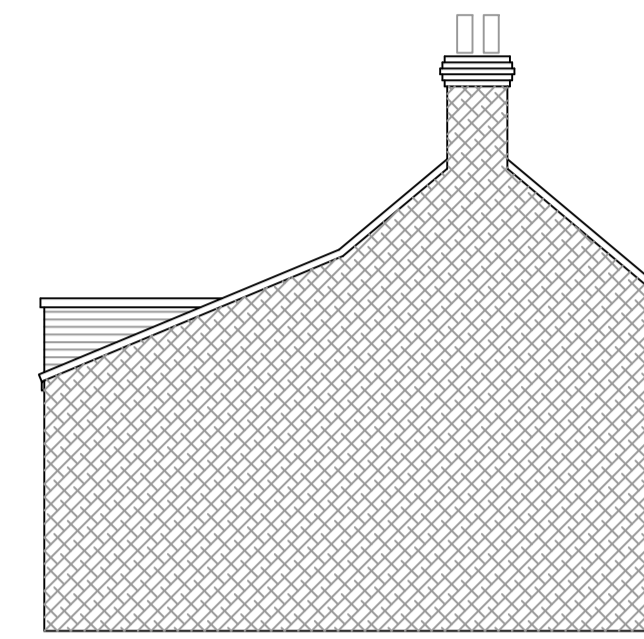

SIDE 2 ELEVATION 1:100

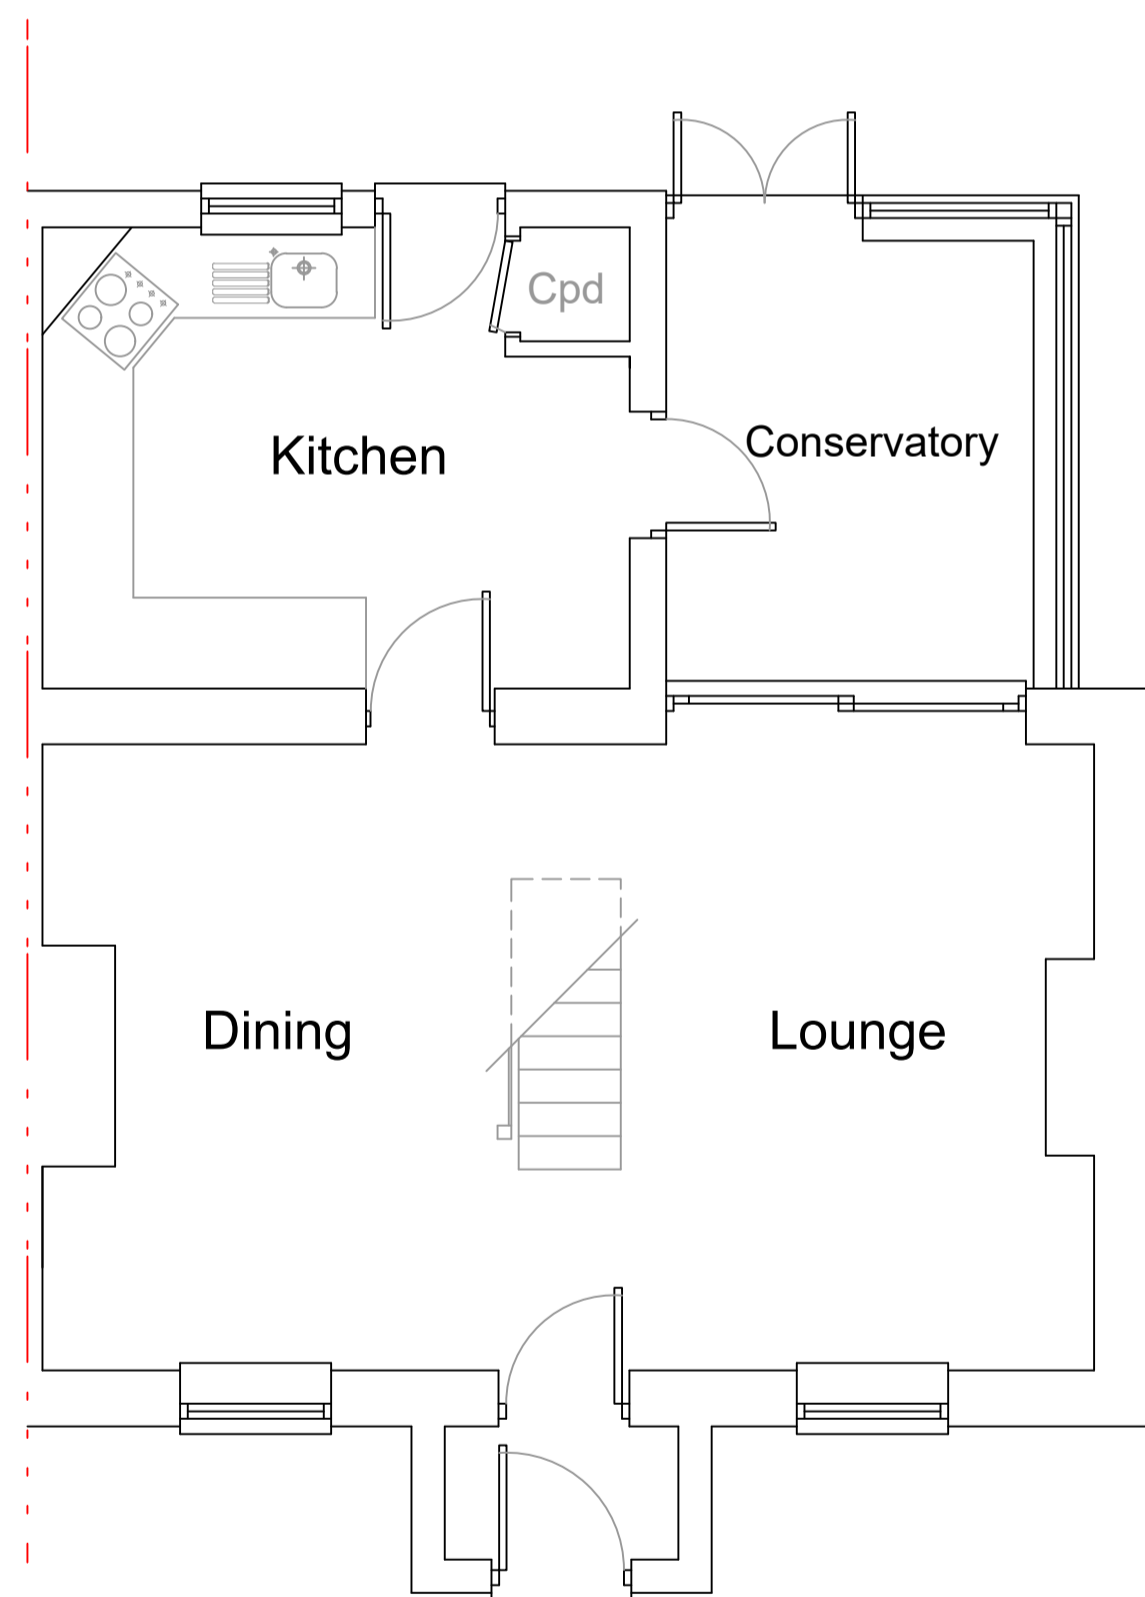

GROUND FLOOR PLAN 1:50

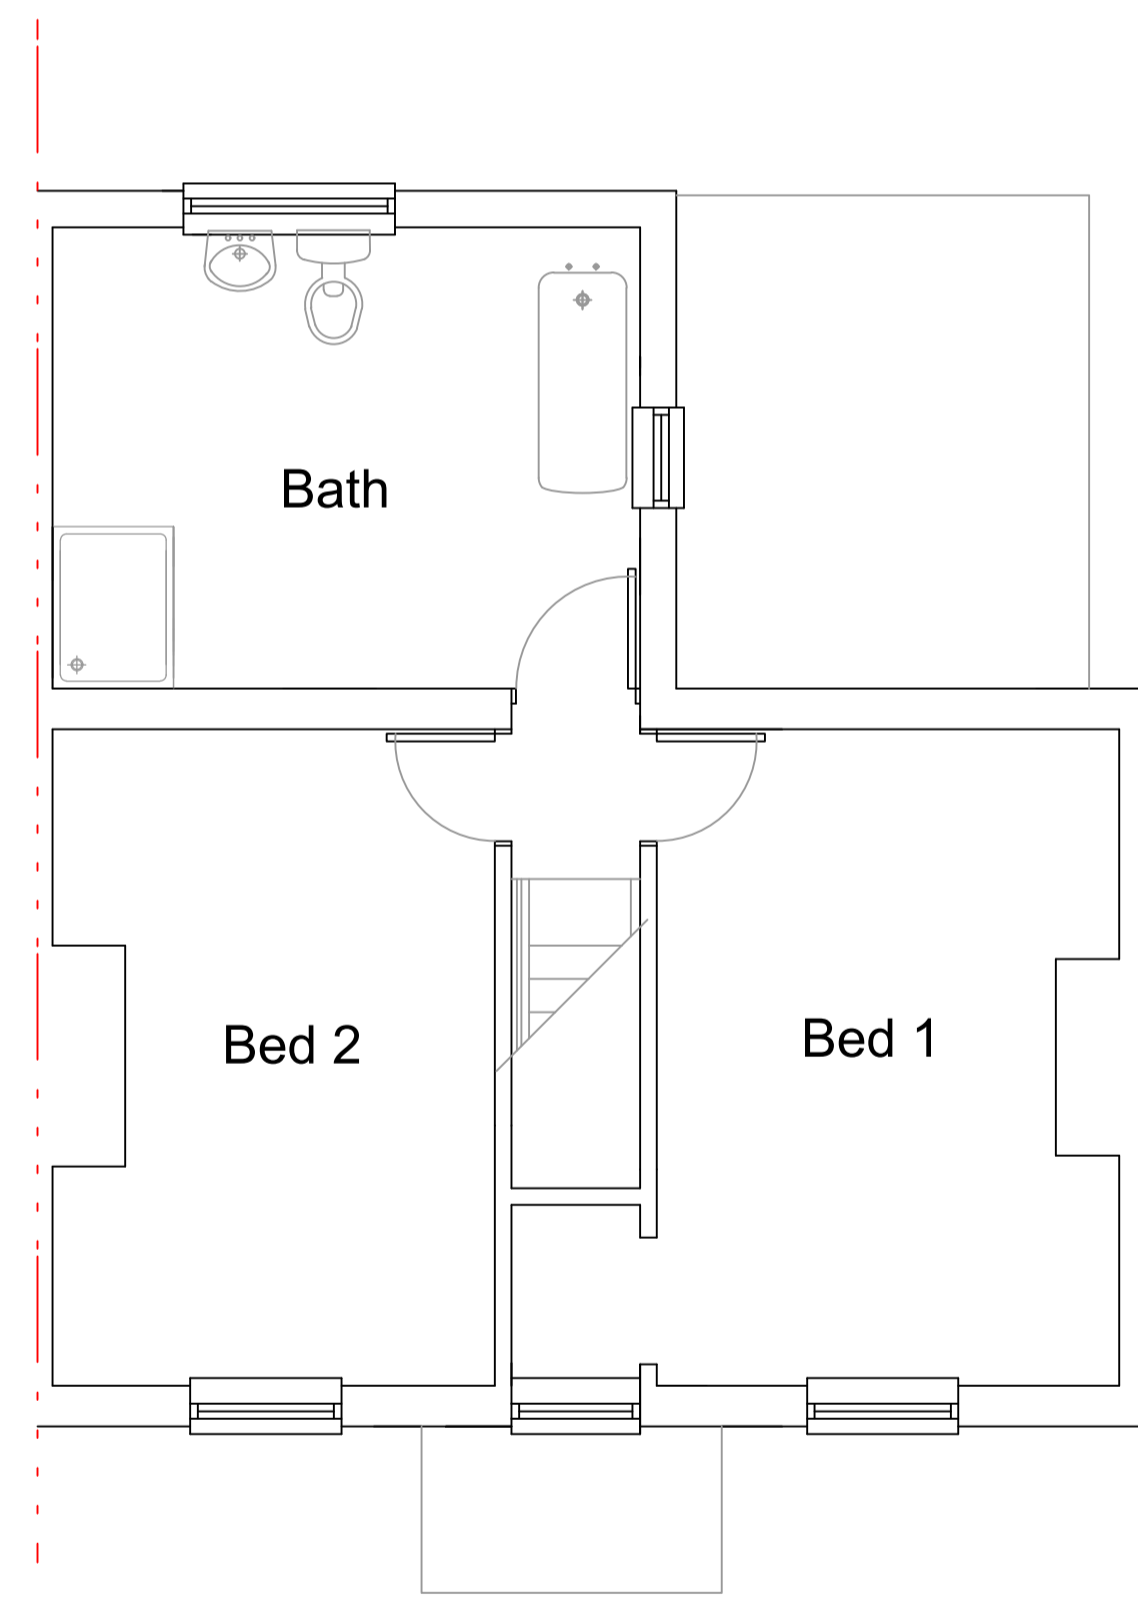

FIRST FLOOR PLAN 1:50



NAME		
GREEN		
SITE ADDRESS		
GAY COTTAGE STATION ROAD, DOCKING. PE31 8LY		
DRAWING TITLE		
TWO STOREY REAR EXTENSION & ALTERATIONS EXISTING FLOOR PLANS & ELEVATIONS		
SCALE	DATE	DRAWN BY
1:50 1:100 @ A1	DEC 2022	M
JOB NO.	DRAWING NO.	VERSION
220169	2	2

plans@abstractlimited.co.uk
www.abstractlimited.co.uk

THIS DRAWING IS PROTECTED BY COPYRIGHT. IT MAY NOT BE REPRODUCED IN ANY FORM OR BY ANY MEANS FOR ANY PURPOSE WITHOUT WRITTEN PERMISSION OF ABSTRACT LTD. Figured dimensions must be taken in preference to scaled dimensions & any discrepancies are to be referred to Abstract Limited. Contractors, Subcontractors & Suppliers must verify all dimensions on site before commencing any work or making any workshop drawings. All drawings are copyright of Abstract Limited.