




Existing Elevations

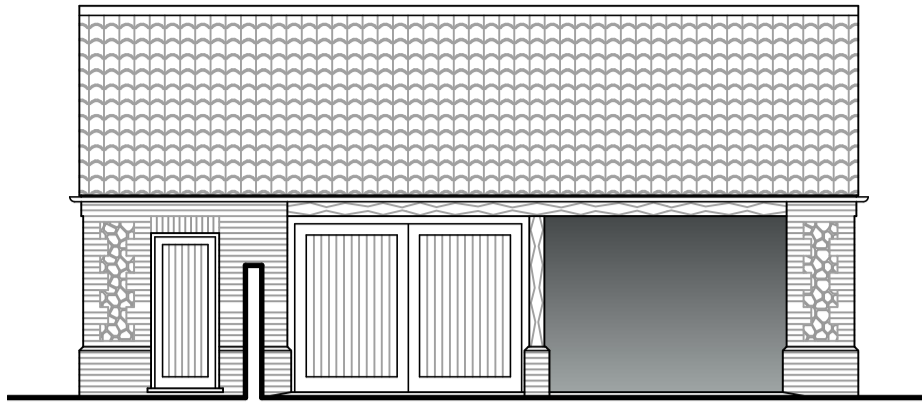

North Elevation 1:100

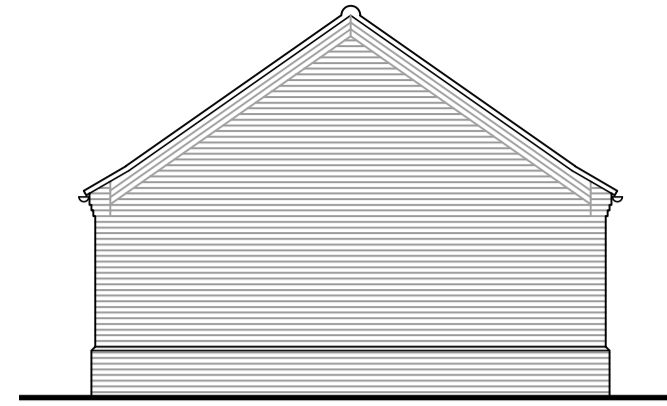

West Elevation

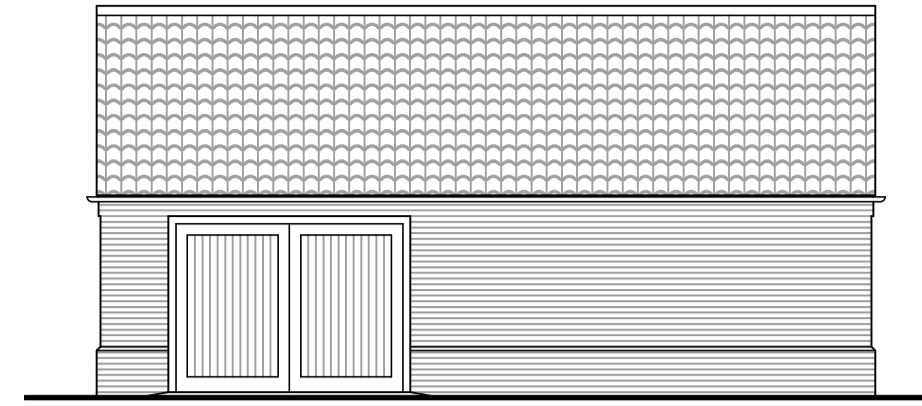


South Elevation




East Elevation


Proposed Elevations

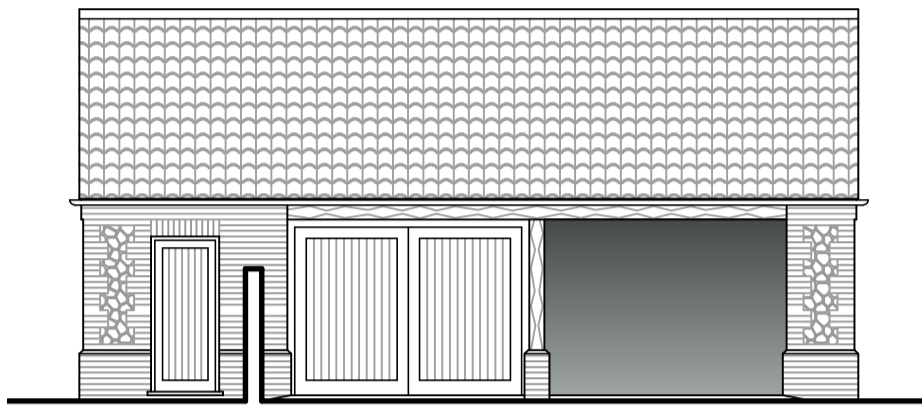

North Elevation 1:100

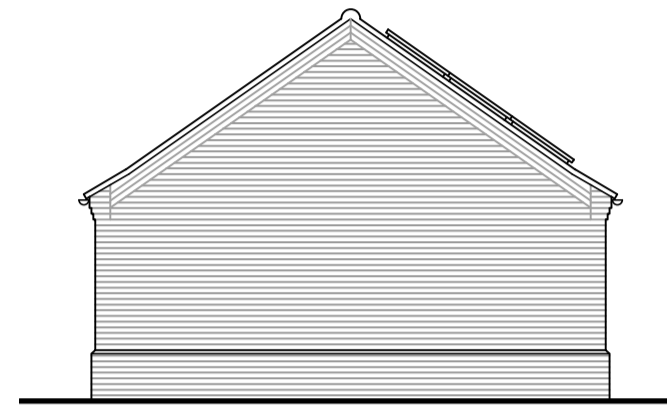


West Elevation

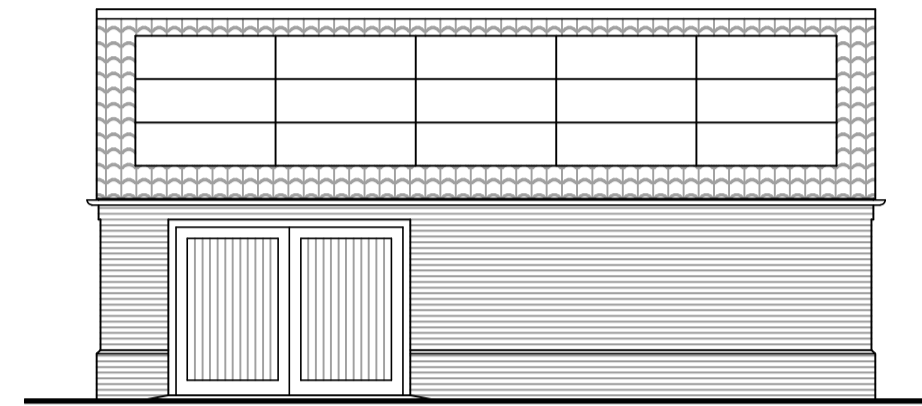


South Elevation



East Elevation

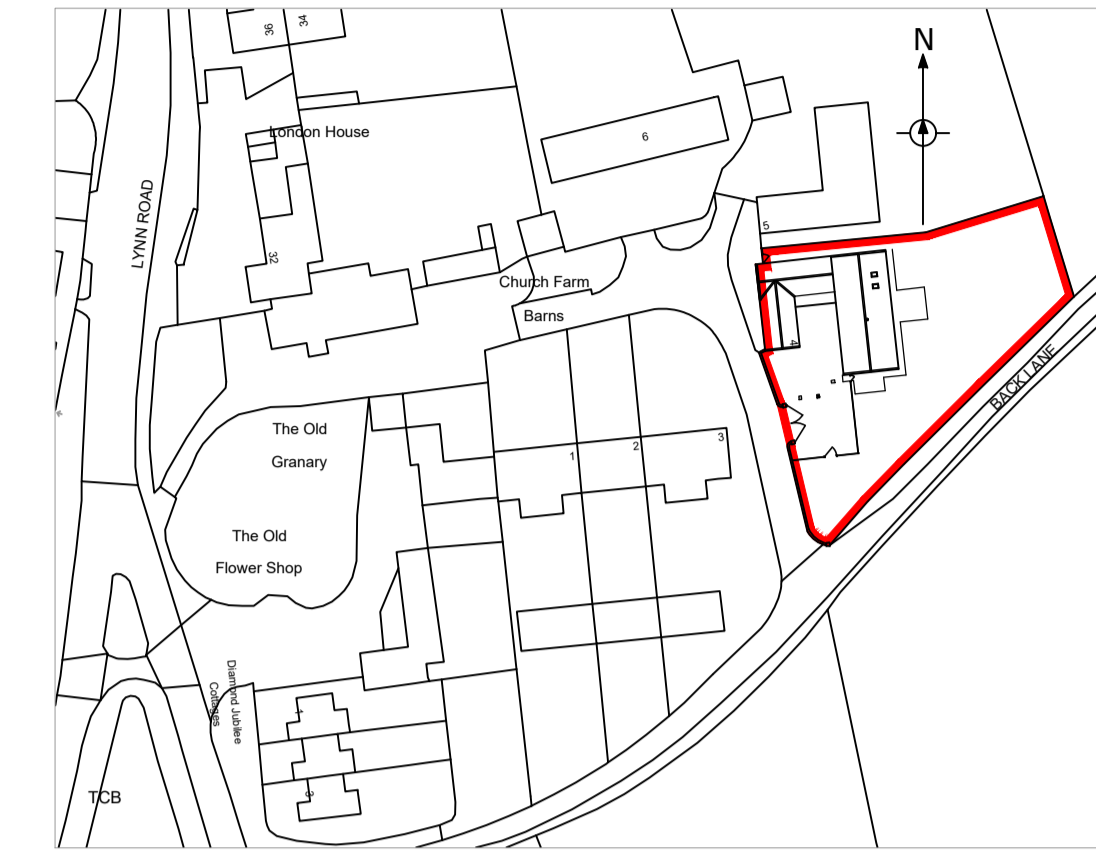

Location Plan 1:1250

| | | |
|---|----------------------------|--|
| Revision: | Date: | Description: |
|  VERTEX ARCHITECTURE | | |
| info@vertexarchitecture.co.uk 01485 532286 www.vertexarchitecture.co.uk 72A Westgate, Hunstanton, Norfolk PE36 5EP | | |
| Project: 4 Church Farm Barns, Back Lane, Great Bircham, PE31 6XJ | | |
| Subject: Solar Panels to Garage Existing & Proposed Plans & Elevations | | |
| Date: December 2022 | | Scale: 1:1250, 1:200, 1:100 @A1 |
| Project No.: 20018 | Drawing No.: 100 | Revision: B |



Existing Site Plan 1:200



Proposed Site Plan 1:200